


HAWORTH ADDITION
(Drainage)

HAWORTH ADDITION

DRAINAGE AND
VICINITY MAP

Lots 2 & 4 on Wabash St. in Elliott
and Hammonds Addition, to Wichita, Ks.,
AND Lots 58 thru 74 even & inclusive &
the W. 9' of Lot 76, in Tillinghast Addition,
to Wichita, Kansas

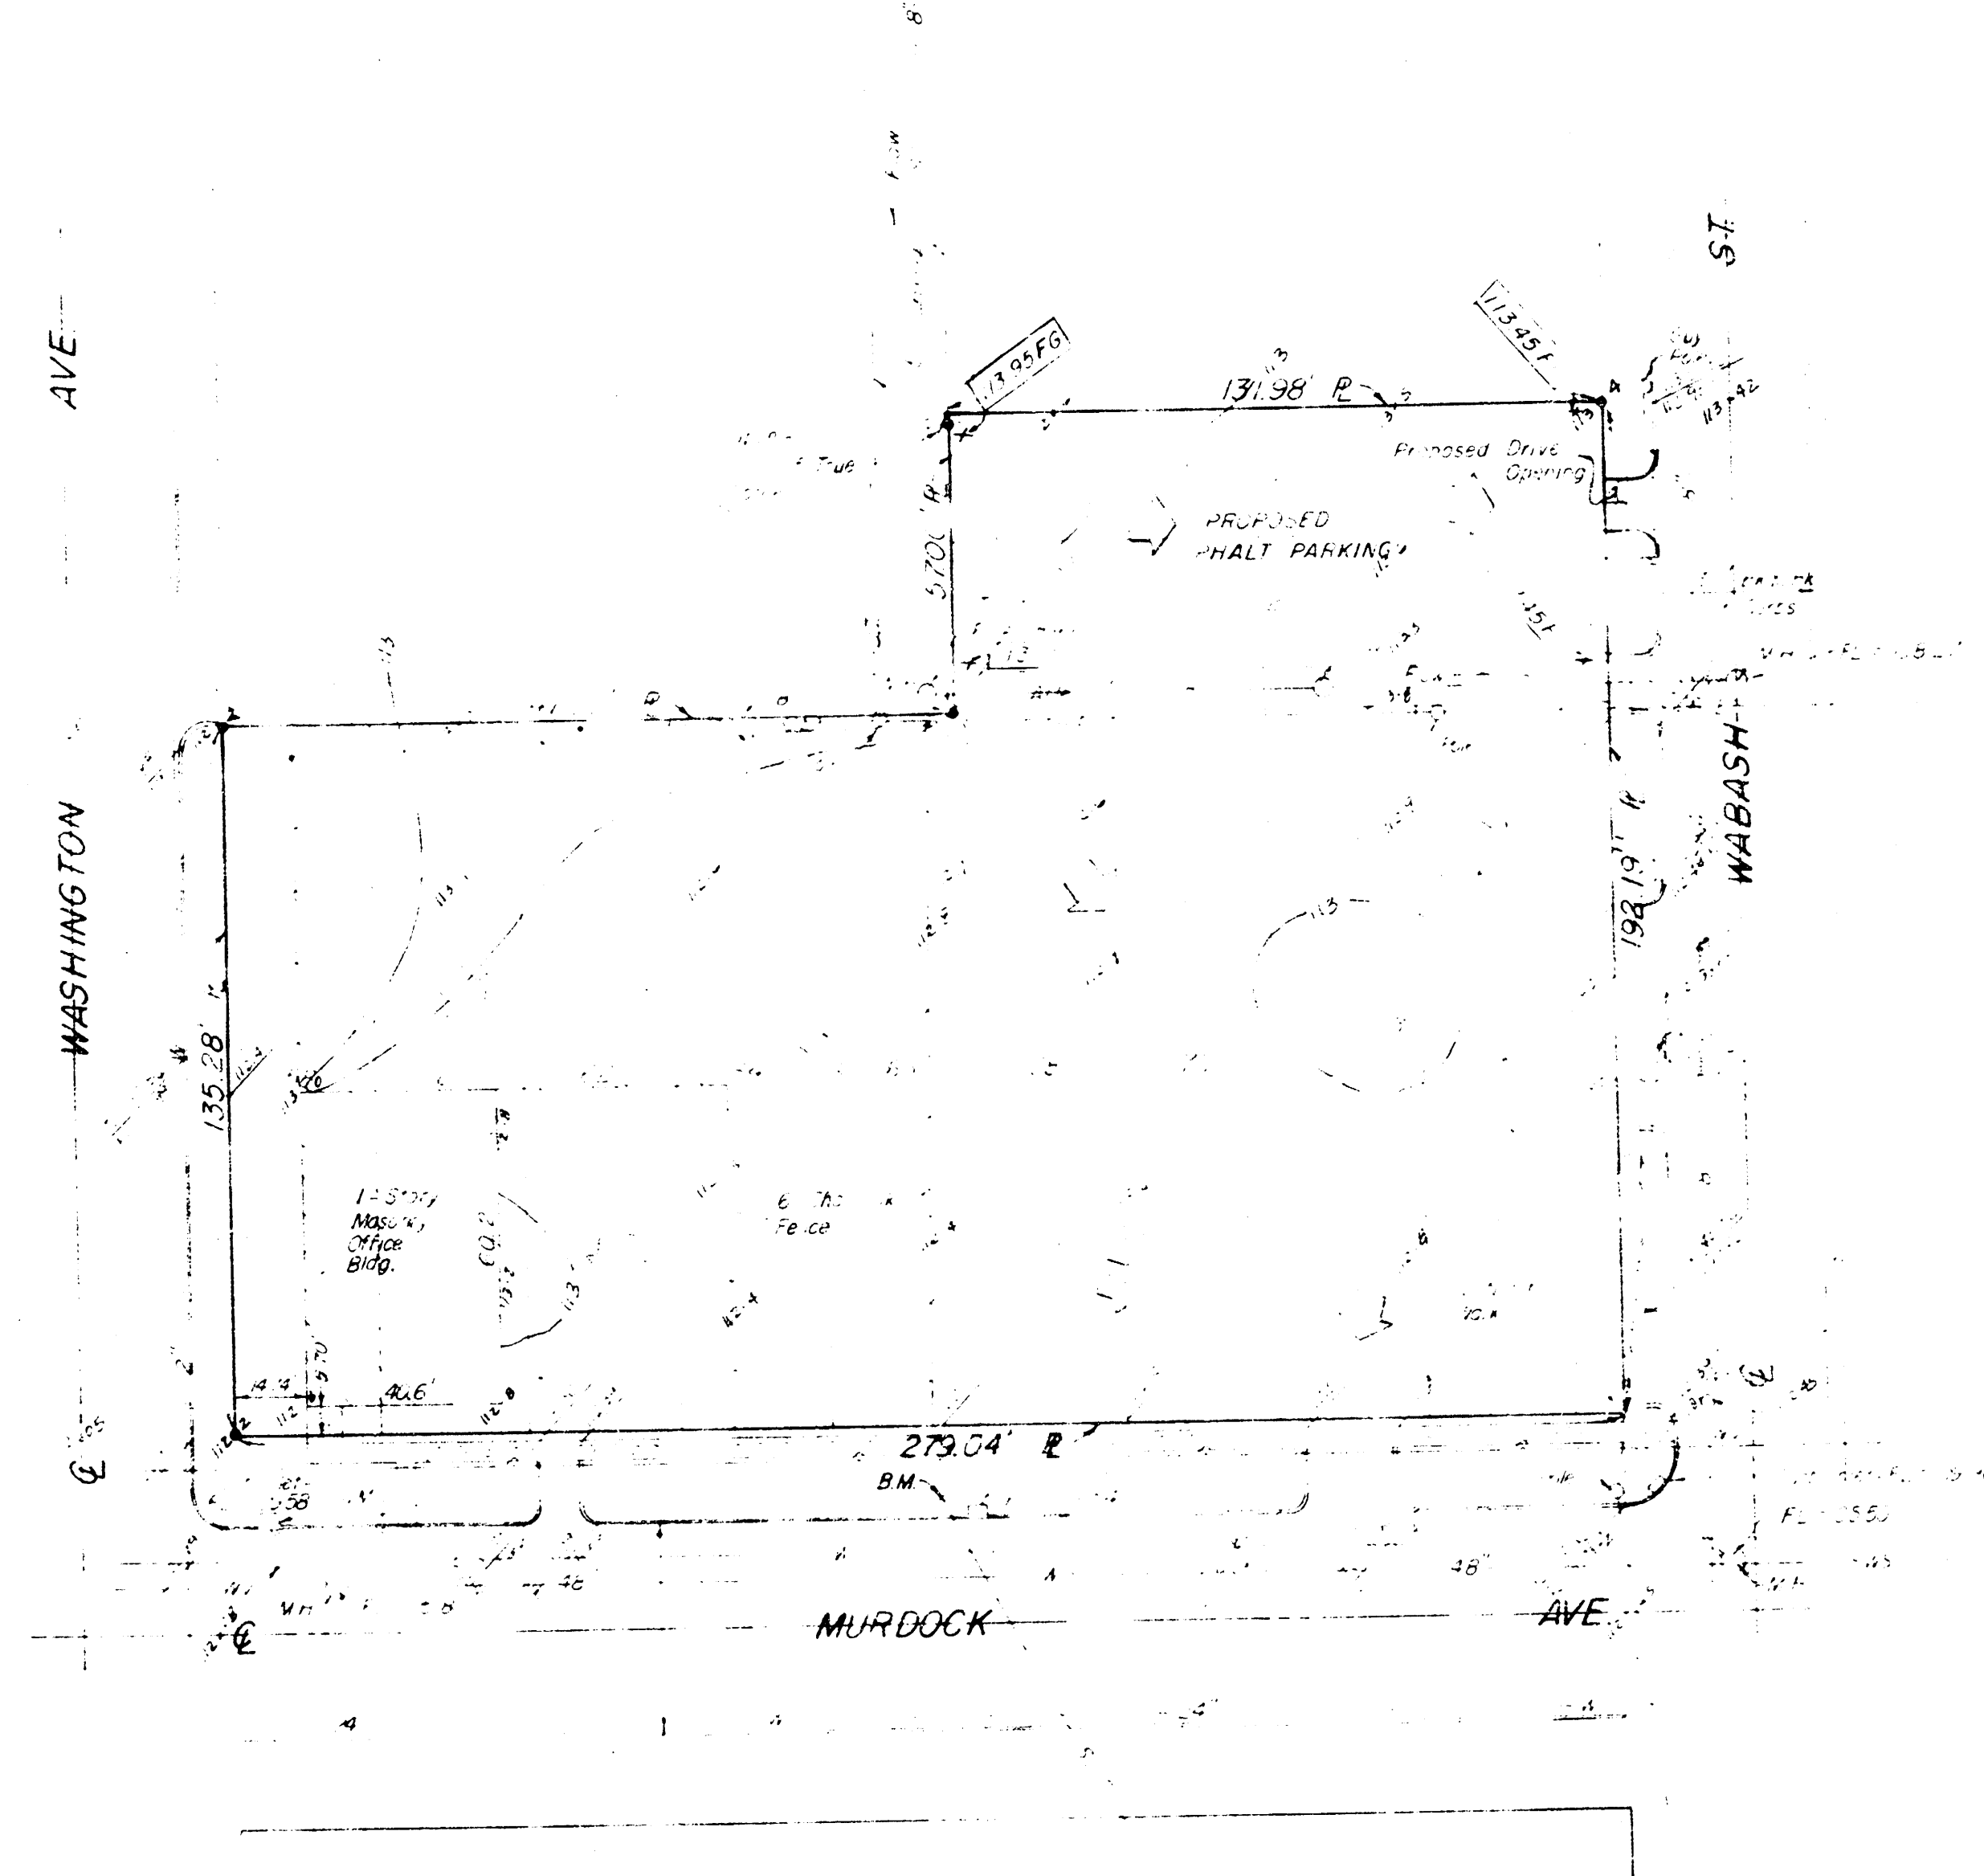

N

1" = 30'
• = Iron
84-U = 50

Legend:

W = Water Main
WV = Water Valve
G = Gas Main
SS = Sanitary Sewer
SWS = Storm Water Sewer
P = Property Line
E = Spot Elevation
OE = Overhead Electric
OT = Overhead Telephone
MH = Manhole

MOEHRING & ASSOCIATES
CONSULTING ENGINEERS
WICHITA
Oct. 10, 1984

Bench Mark:

R.R. Spike in Pole, Approx.
37' W of S.E. Prop. Cor.
Elev. 112.54 City Datum