


"HAYS AND BELL ADDITION" **WICHITA, KANSAS**

SOUTHEAST QUARTER SECTION 10, T27S, R1E

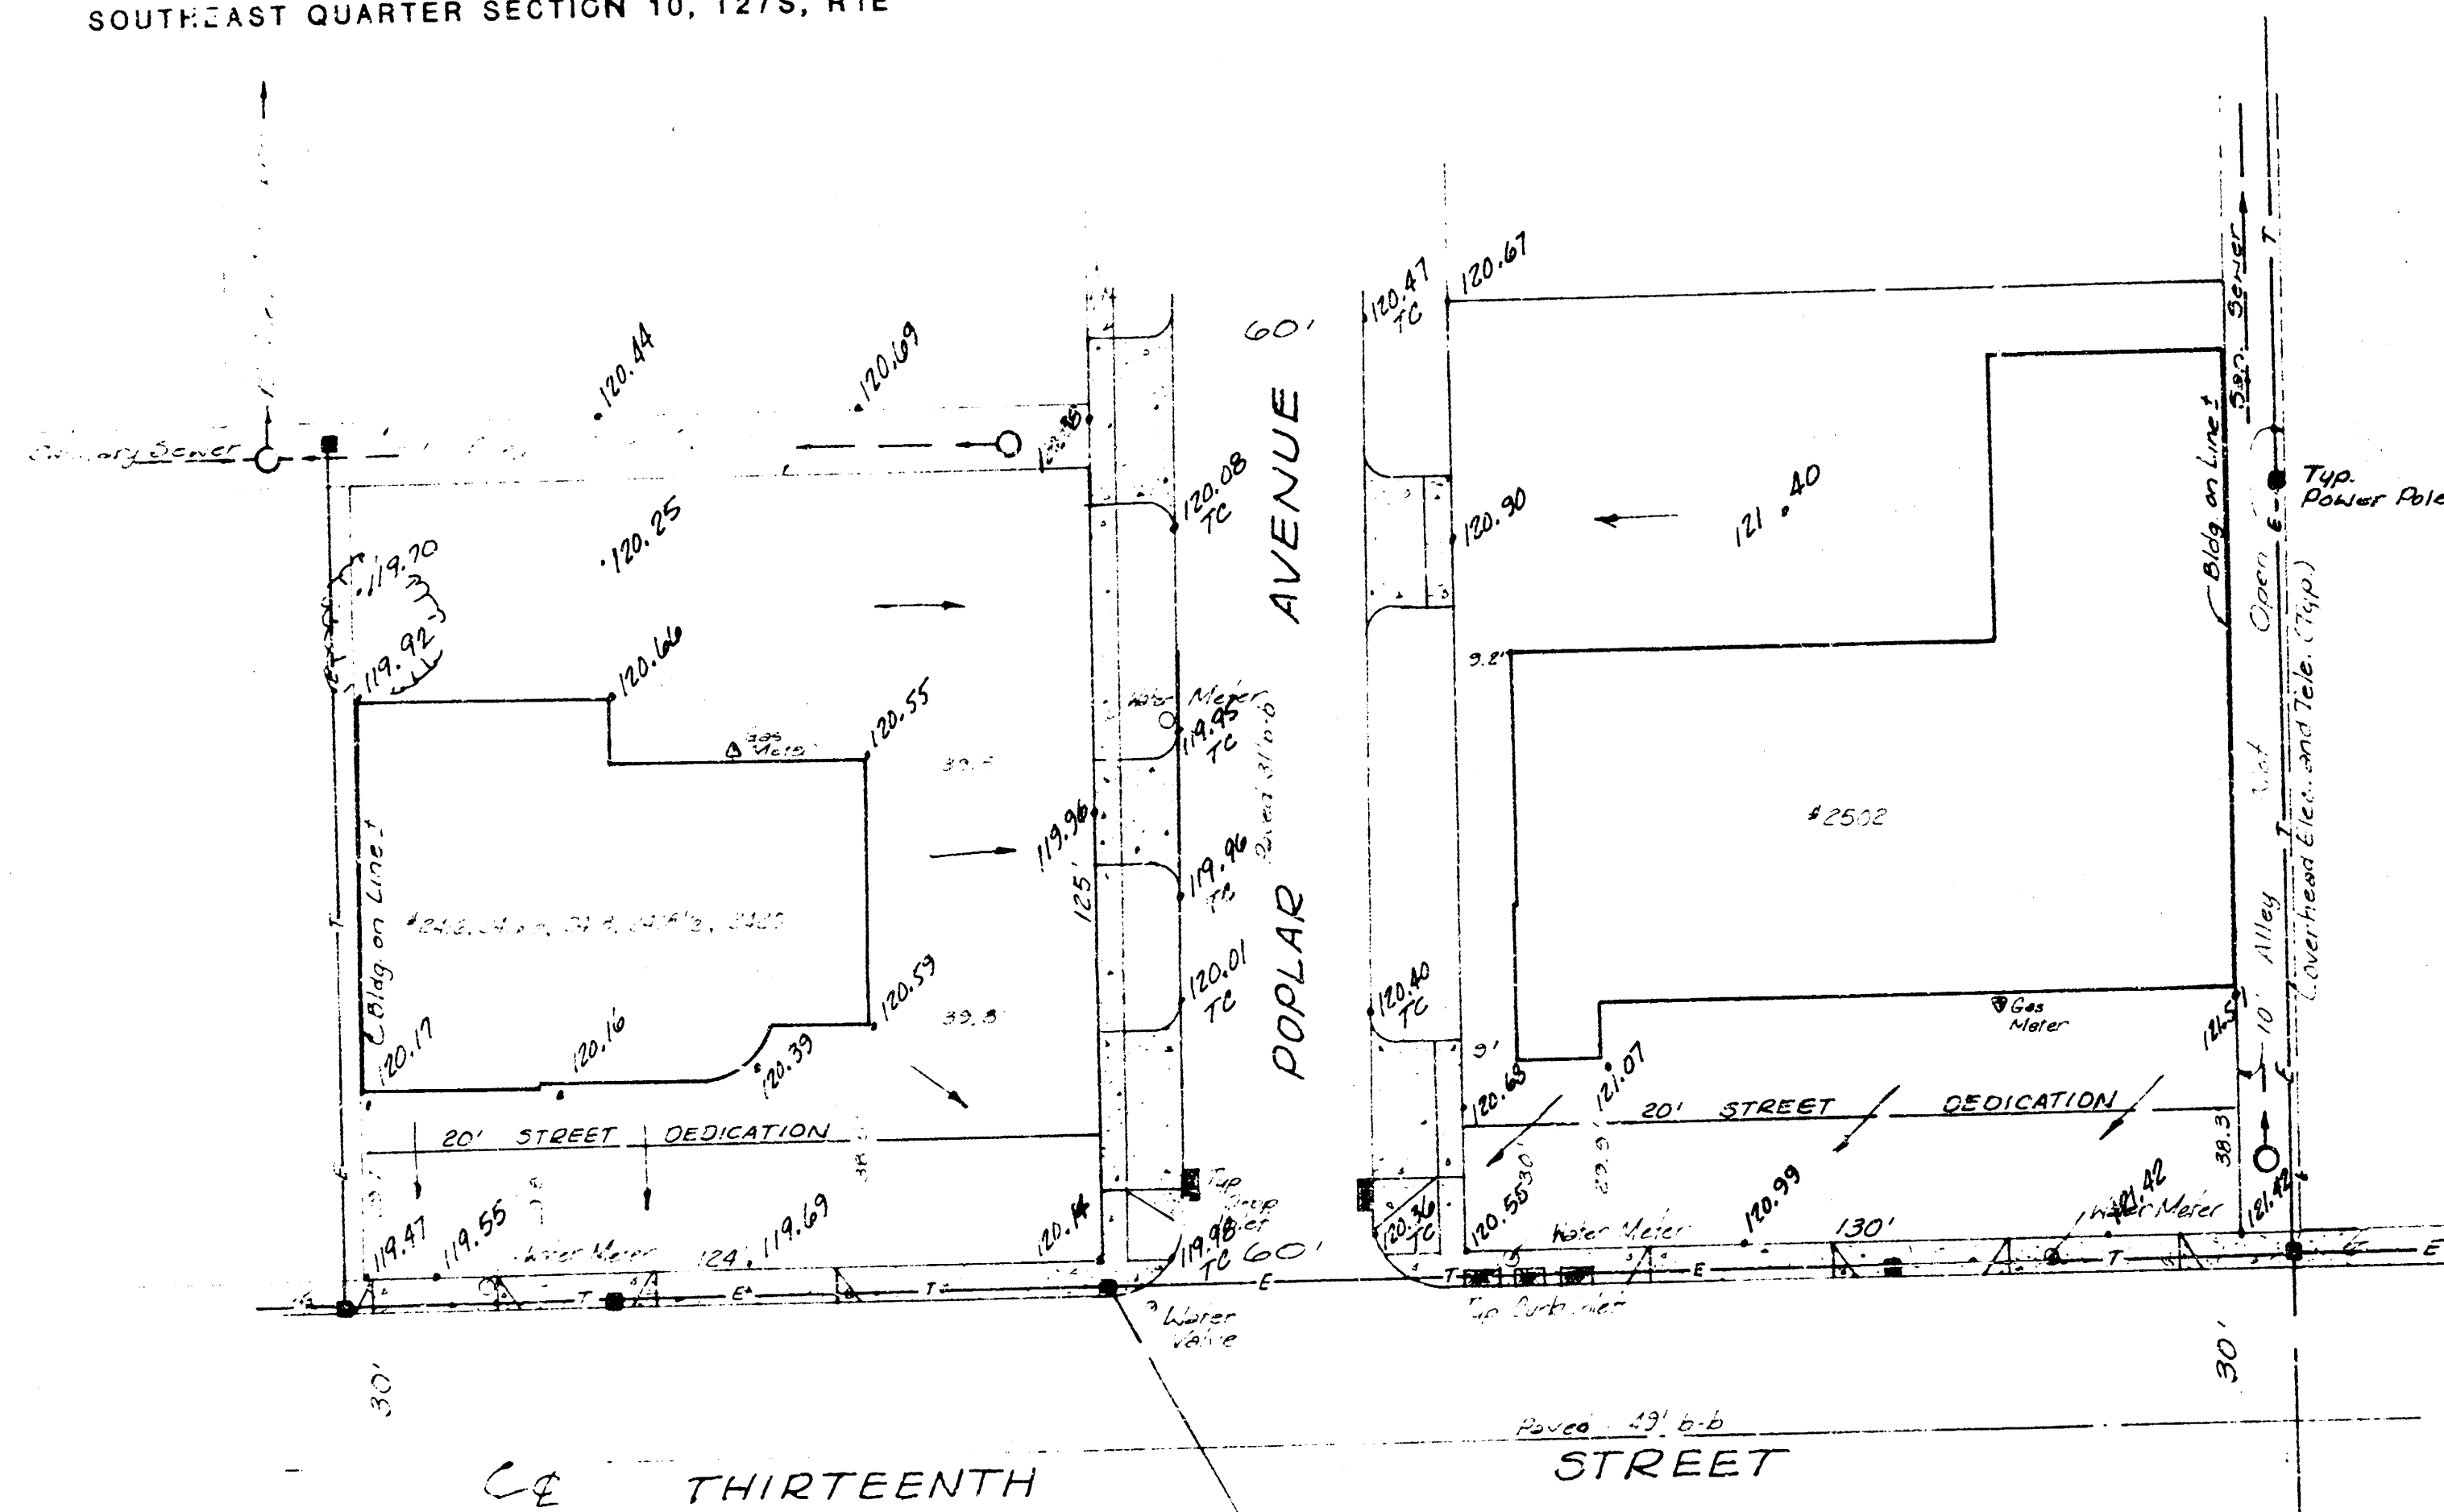

#881115
 SCALE: 1" = 25'
 23 JUNE, 1988
 — Direction of
 Drainage

Drainage to Streets via Drives,
 Flumes, or other approved methods

Owners - Subdividers:
 Dean H. Hays
 1128 N. Market
 Wichita, Kansas 67214
 Phone No. 267-2739


George M. Bell
 1745 N. Colorado
 Wichita, Kansas 67212
 Phone No. 683-7501

TERRA TECH
 LAND SURVEYING INC.

245 West Dewey
 Wichita, Kansas 67202-3607
 (316) 267-0744 / 267-2348

"HAYS AND BELL ADDITION" **WICHITA, KANSAS**

SOUTHEAST QUARTER SECTION 10, T27S, R1E

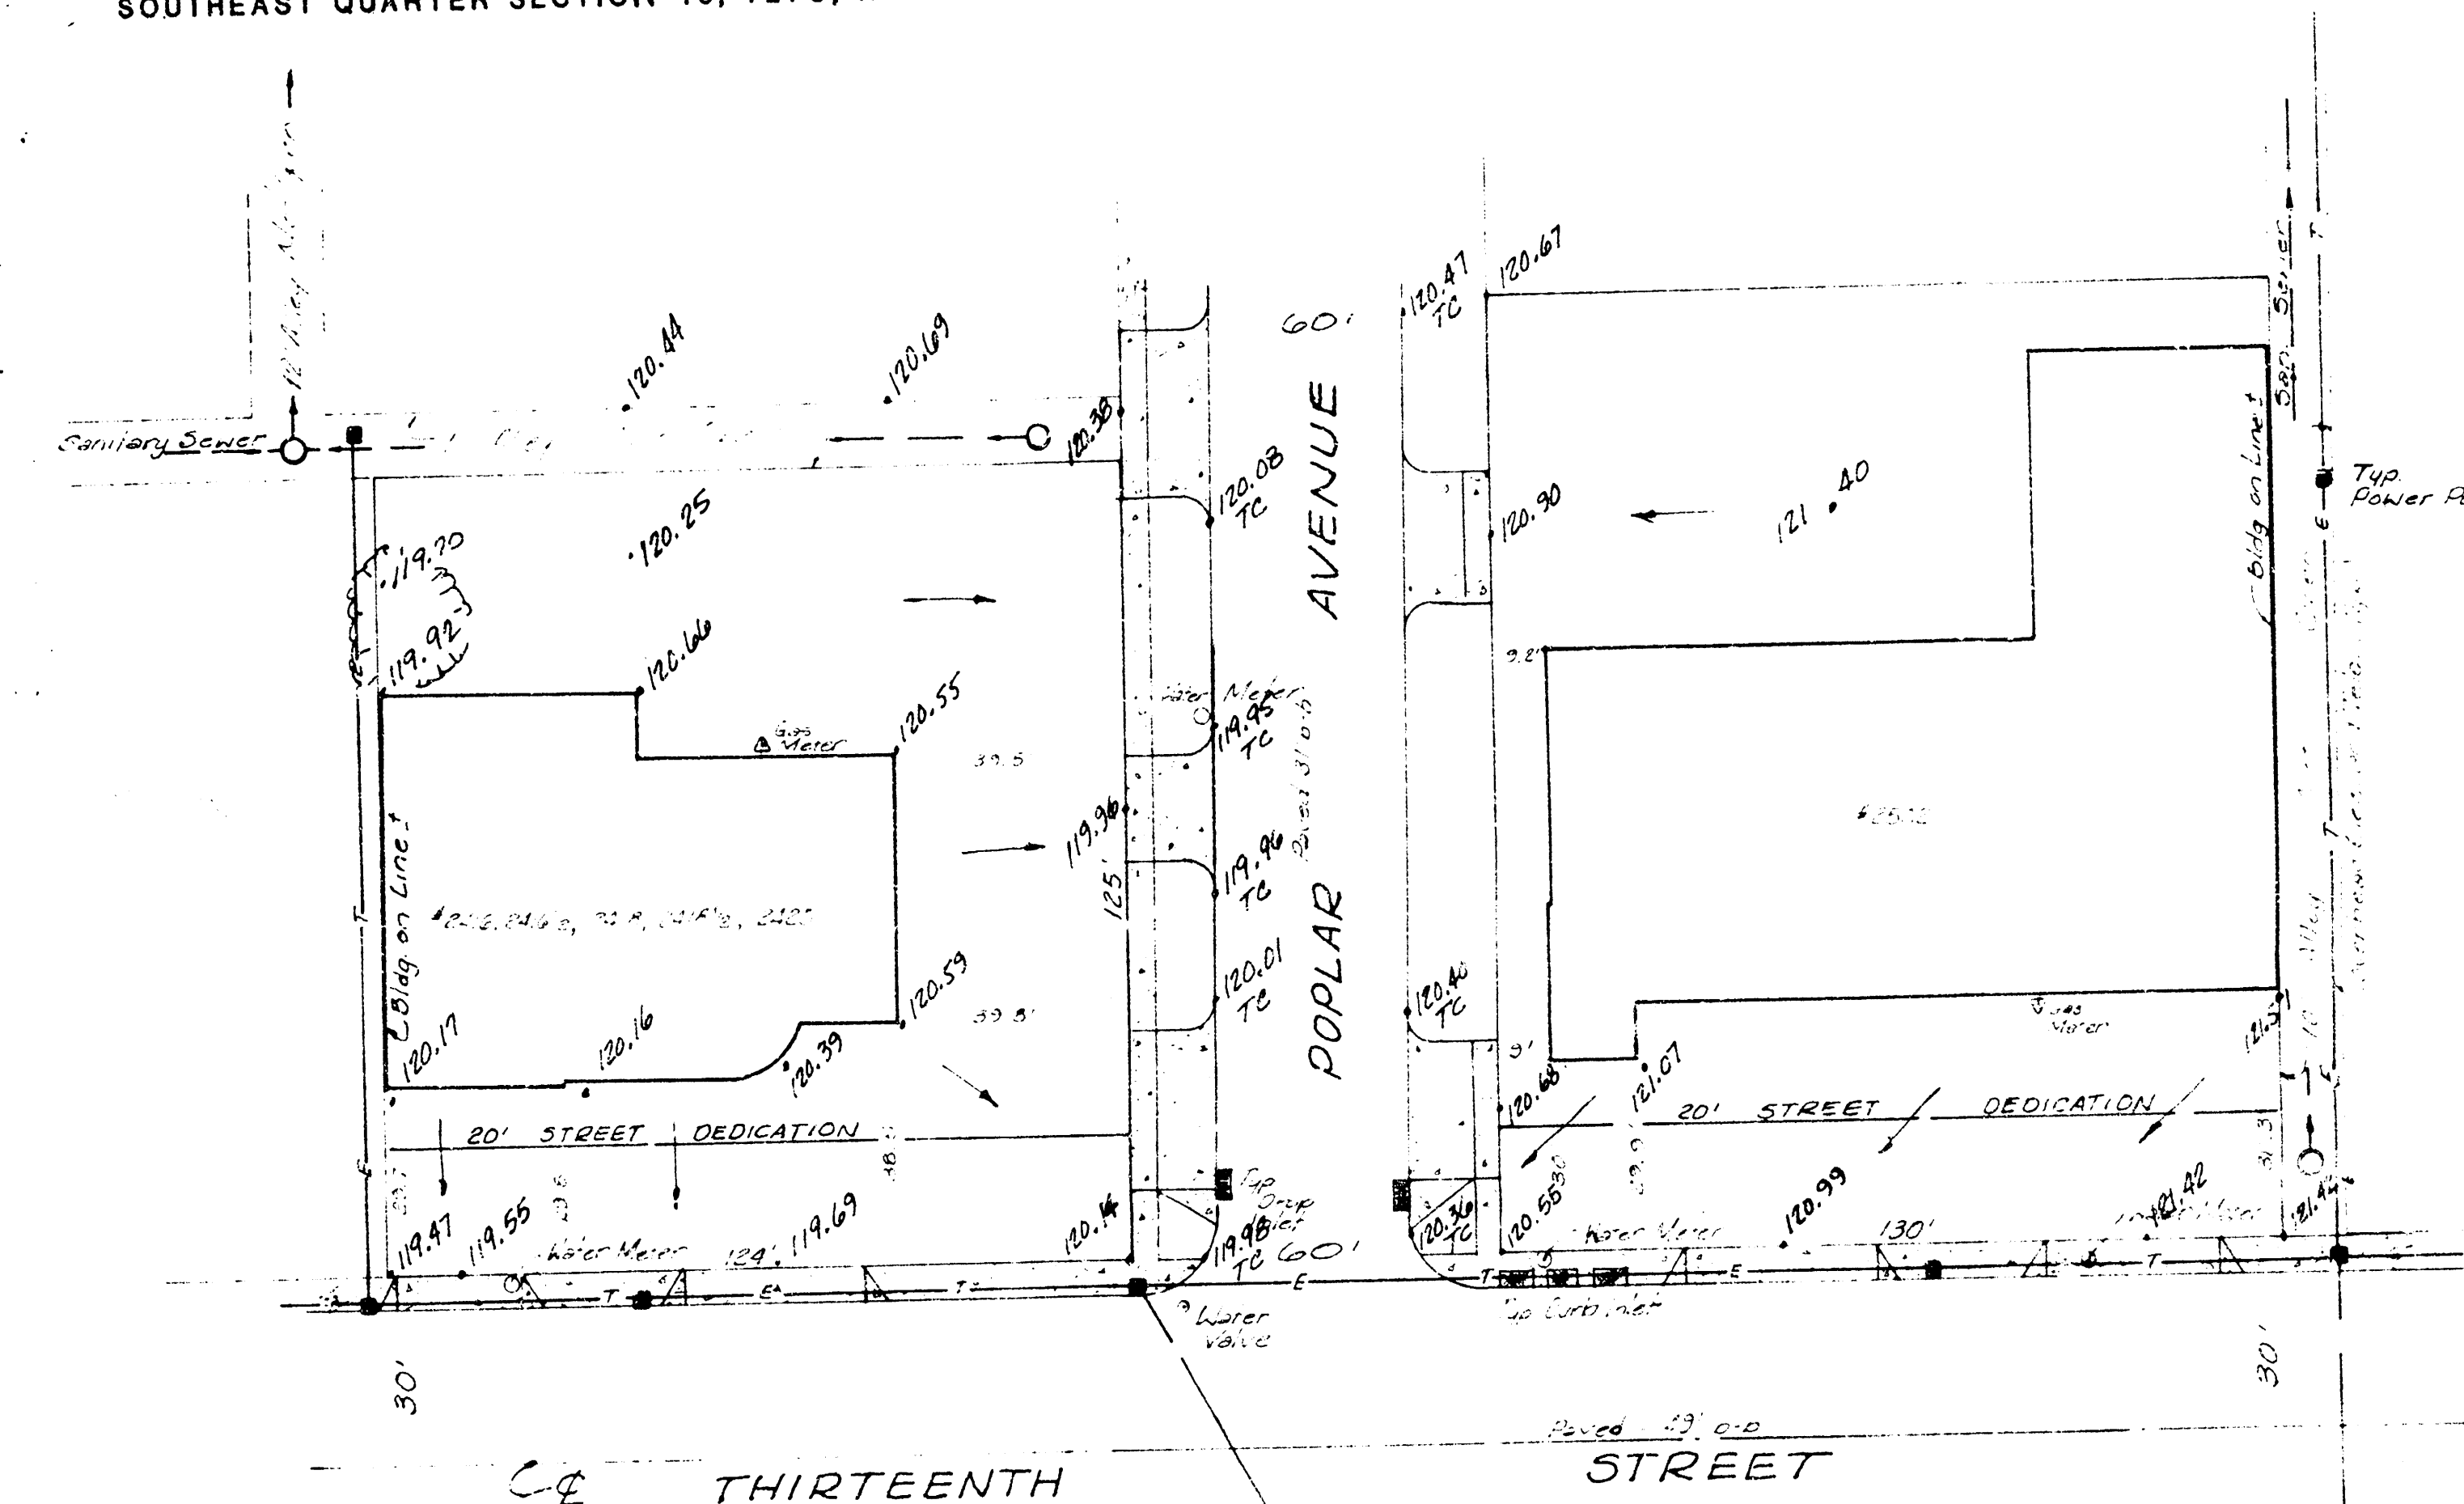

#881115
 SCALE: 1" = 25'
 29 JUNE, 1988
 — Direction of
 Drainage

Drainage to Streets via Drives,
 Flumes, or other approved methods

Owners - Subdividers:
 Dean H. Hays
 1128 N. Market
 Wichita, Kansas 67214
 Phone No. 267-2739

George M. Bell
 1745 N. Colorado
 Wichita, Kansas 67212
 Phone No. 683-7501

TERRA TECH
 LAND SURVEYING INC.

245 West Dewey
 Wichita, Kansas 67202-3607
 (316) 267-0744 / 267-2348