


HAROLD B. HILTON ADDITION  
(Drainage)

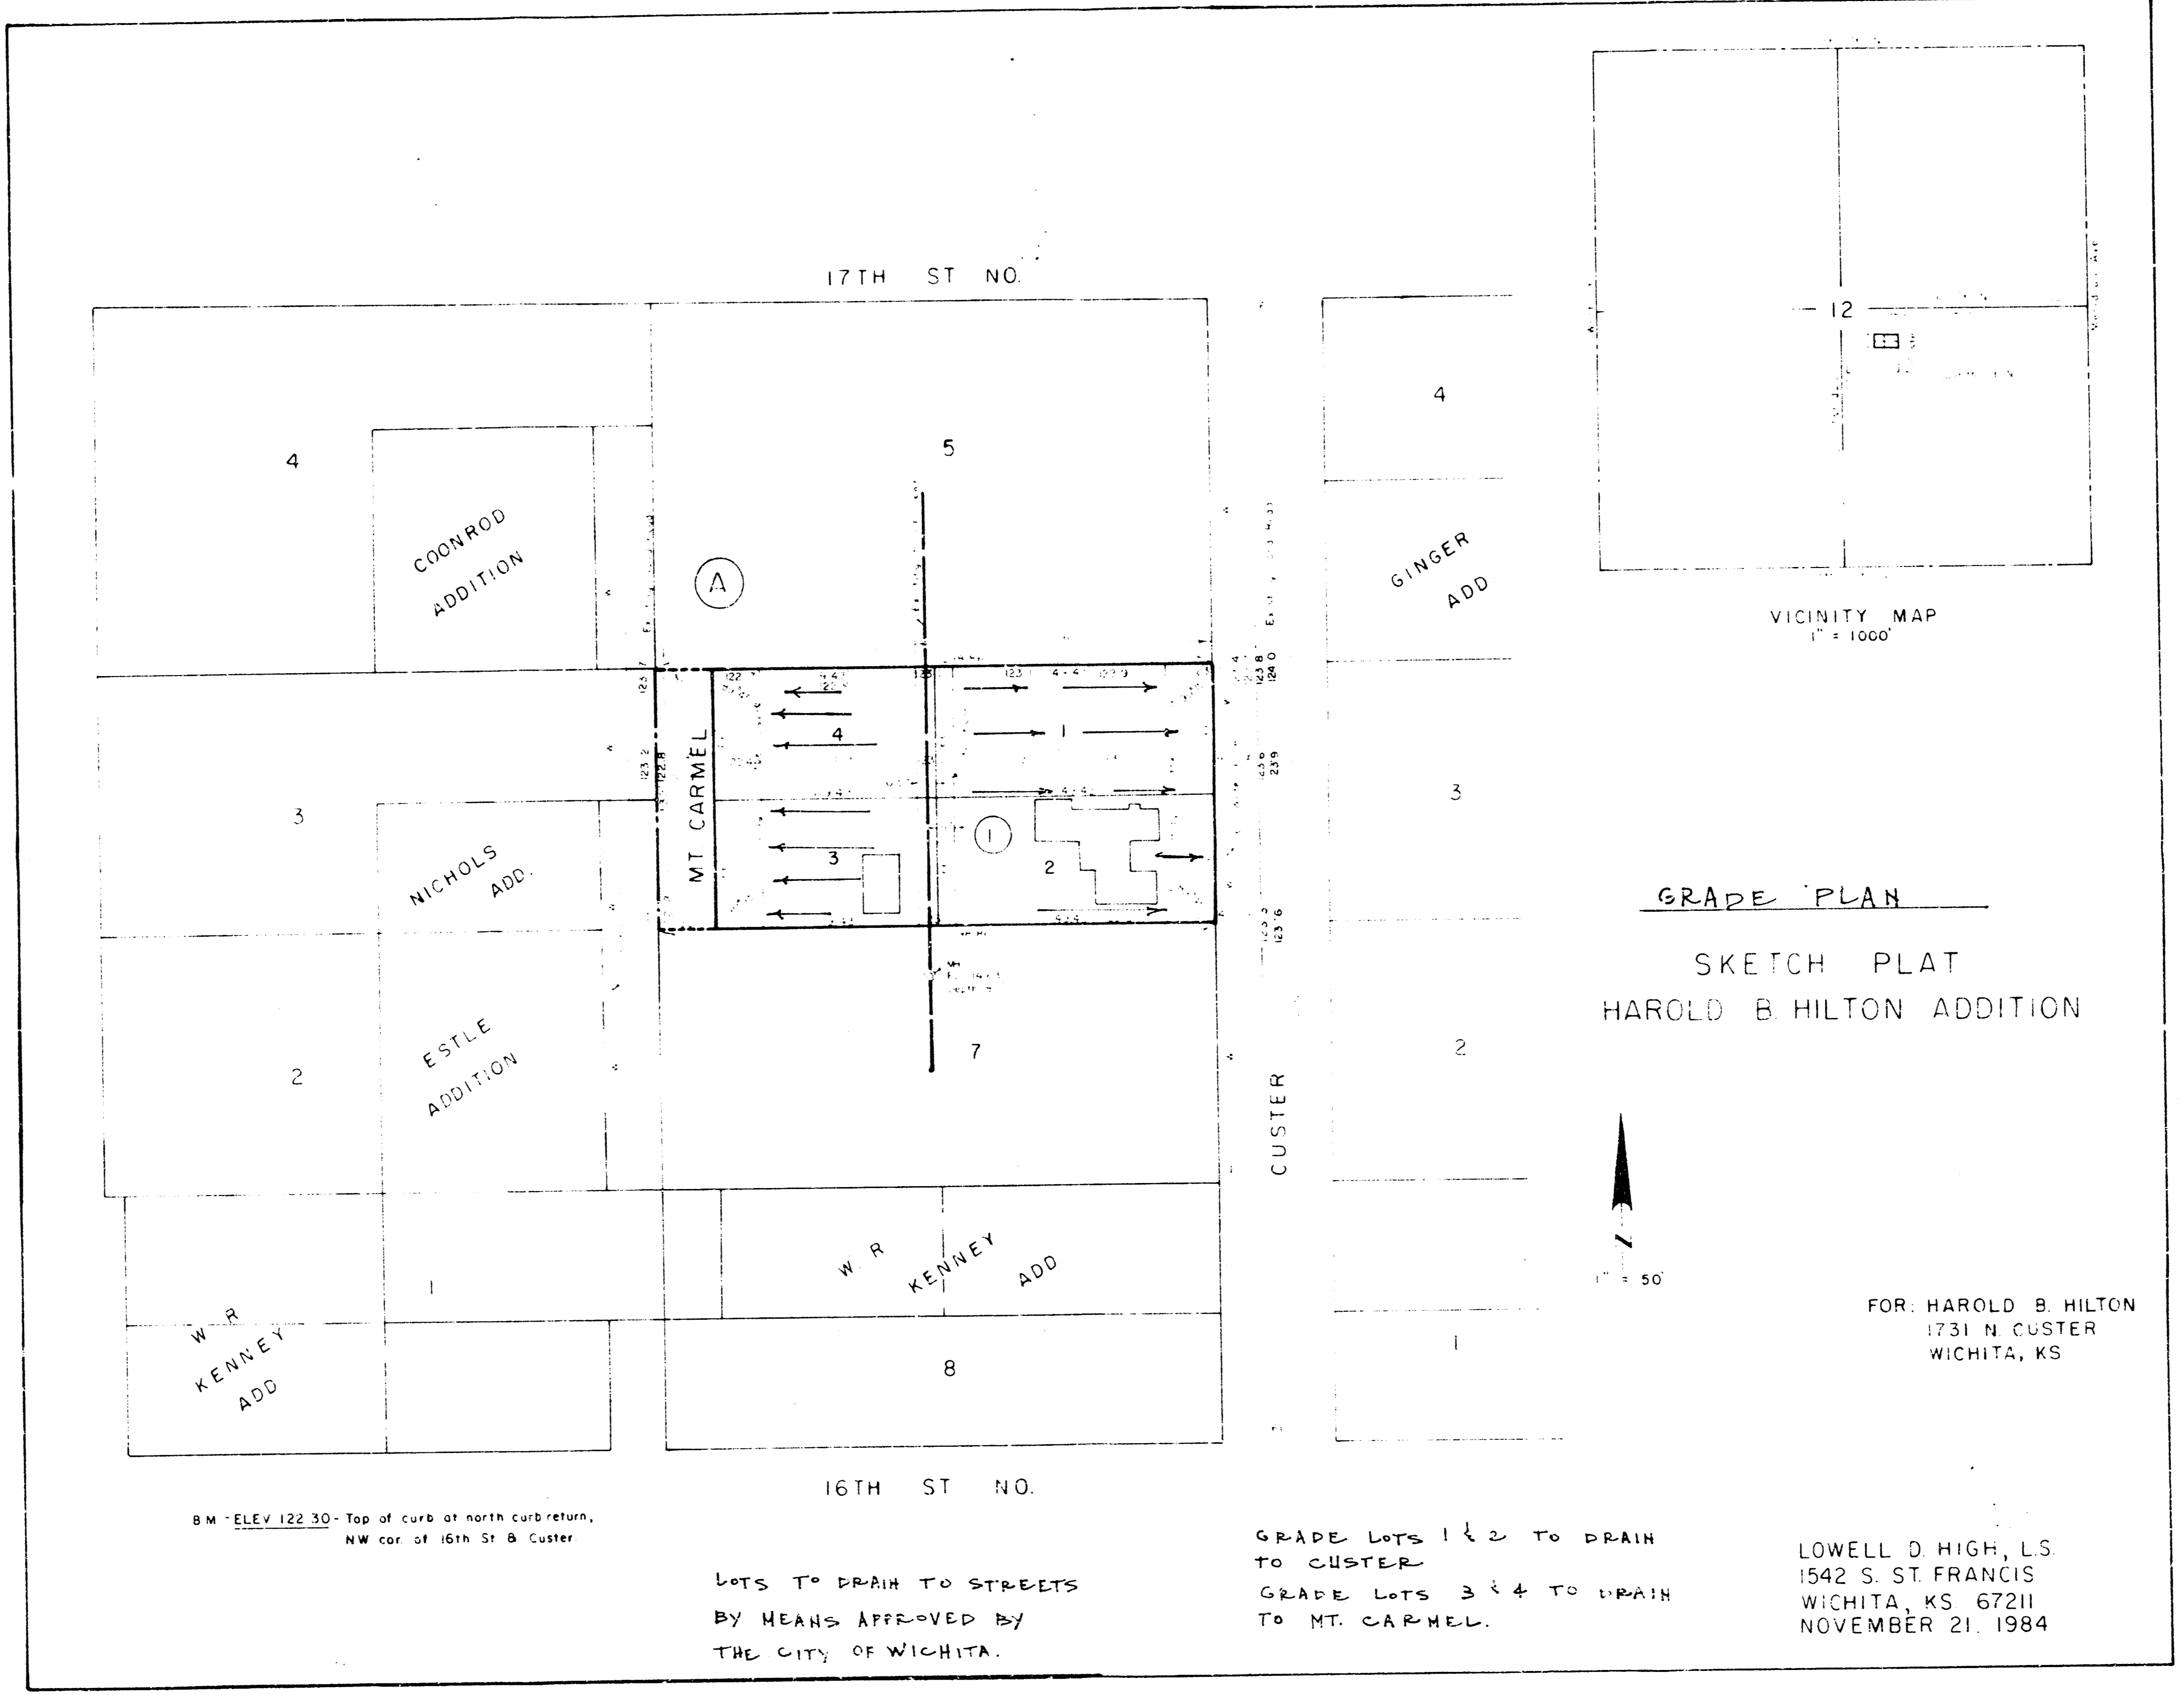

BM ELEV 122.30 - Top of curb at north curb return,  
NW cor of 16th St & Custer

LOTS TO DRAIN TO STREETS  
BY MEANS APPROVED BY  
THE CITY OF WICHITA.

GRADE LOTS 1 & 2 TO DRAIN  
TO CUSTER  
GRADE LOTS 3 & 4 TO DRAIN  
TO MT. CARMEL.

LOWELL D HIGH, L.S.  
1542 S. ST. FRANCIS  
WICHITA, KS 67211  
NOVEMBER 21, 1984

FOR HAROLD B. HILTON  
1731 N. CUSTER  
WICHITA, KS