



HYBRITECH ADDITION  
(Drainage)

SKETCH PLAT  
HYBRITECH ADDITION

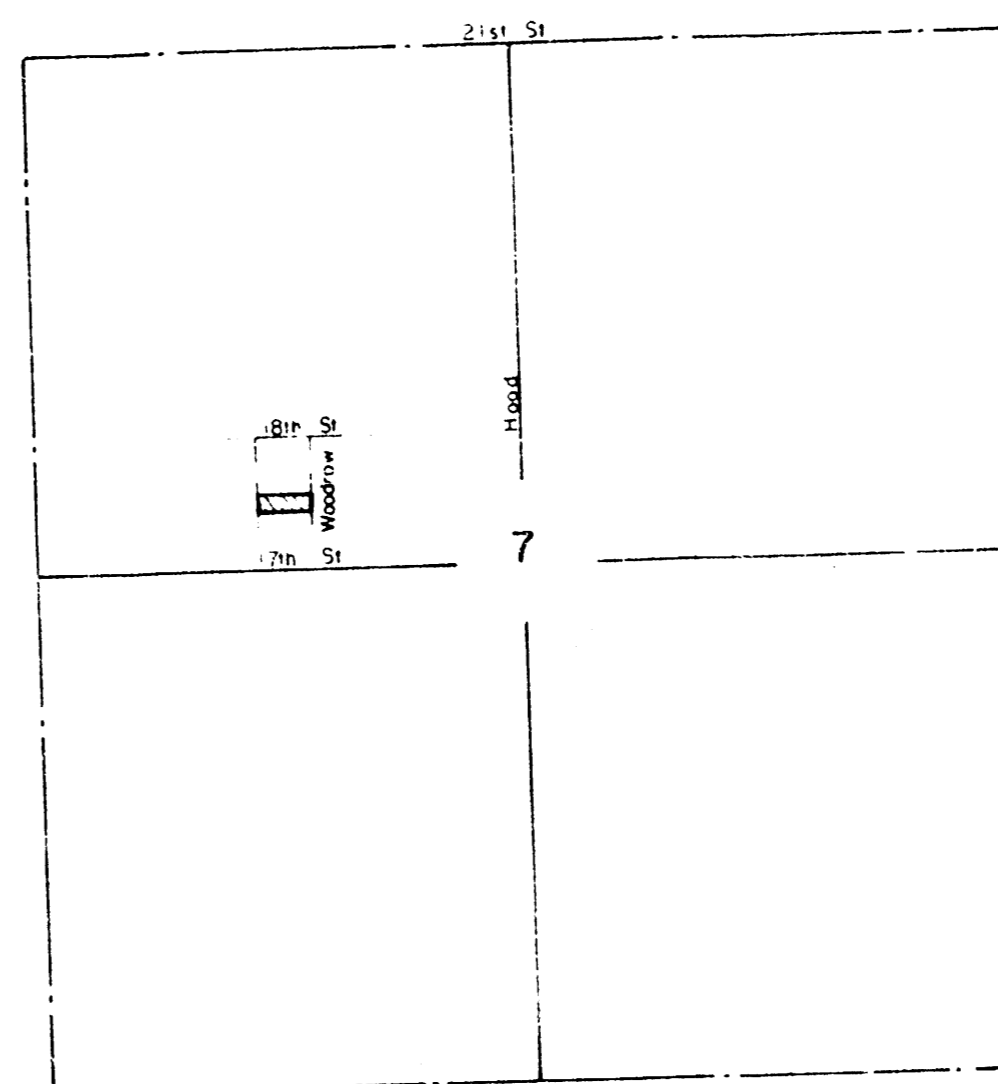

VICINITY MAP  
1" = 1000'

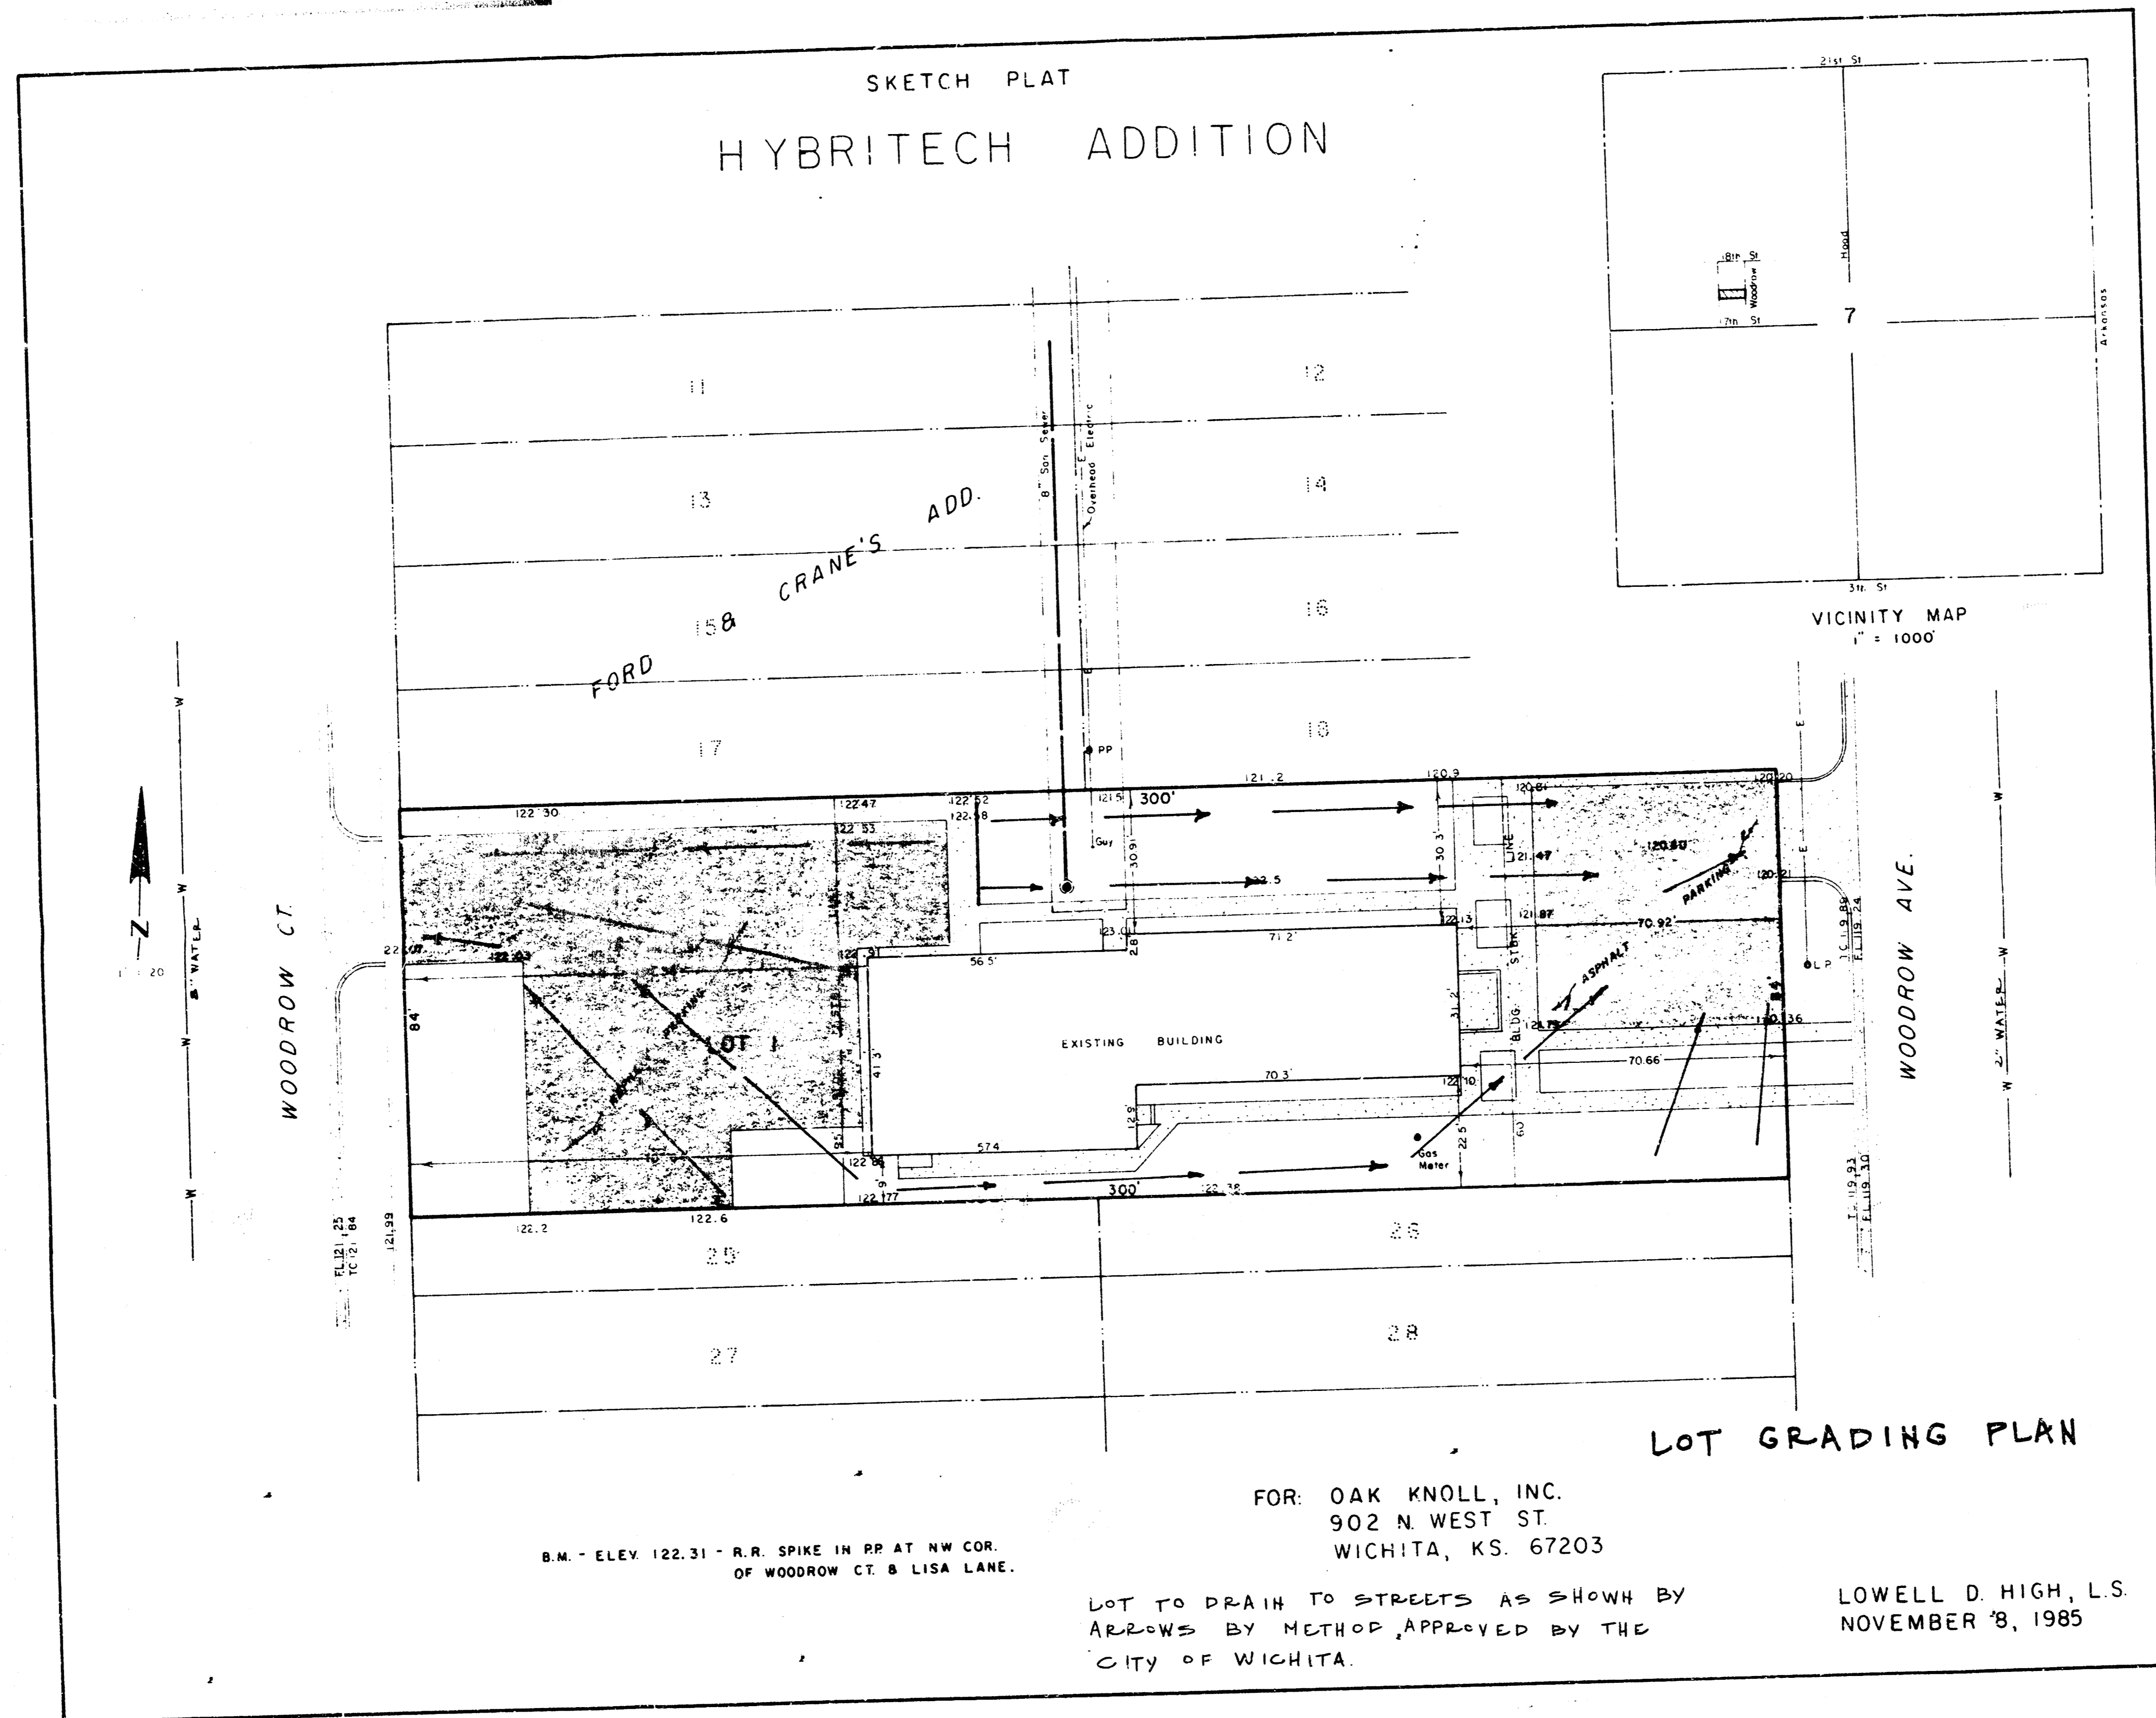

LOT GRADING PLAN

FOR: OAK KNOLL, INC.  
902 N WEST ST.  
WICHITA, KS. 67203

B.M. - ELEV 122.31 - R.R. SPIKE IN PP AT NW COR.  
OF WOODROW CT & LISA LANE.

LOT TO DRAIN TO STREETS AS SHOWN BY  
ARROWS BY METHOD APPROVED BY THE  
CITY OF WICHITA.

LOWELL D. HIGH, L.S.  
NOVEMBER 8, 1985