
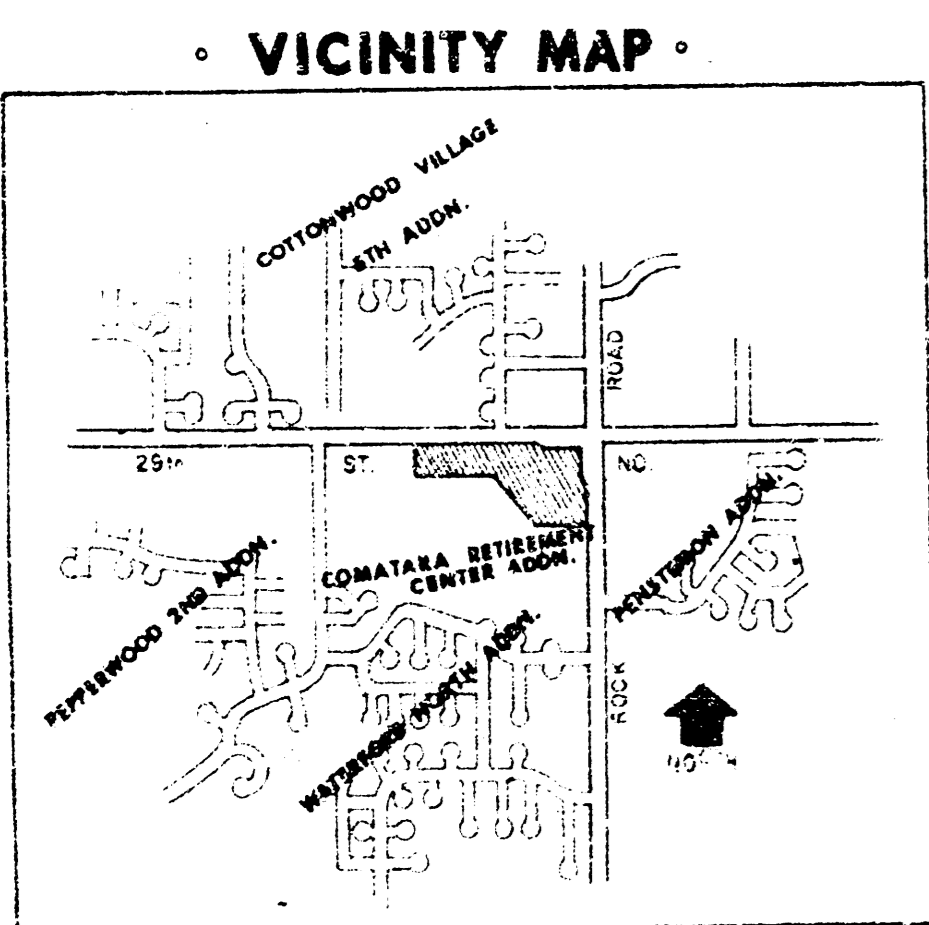


JEFF & JAY ADDITION
(Drainage)

7

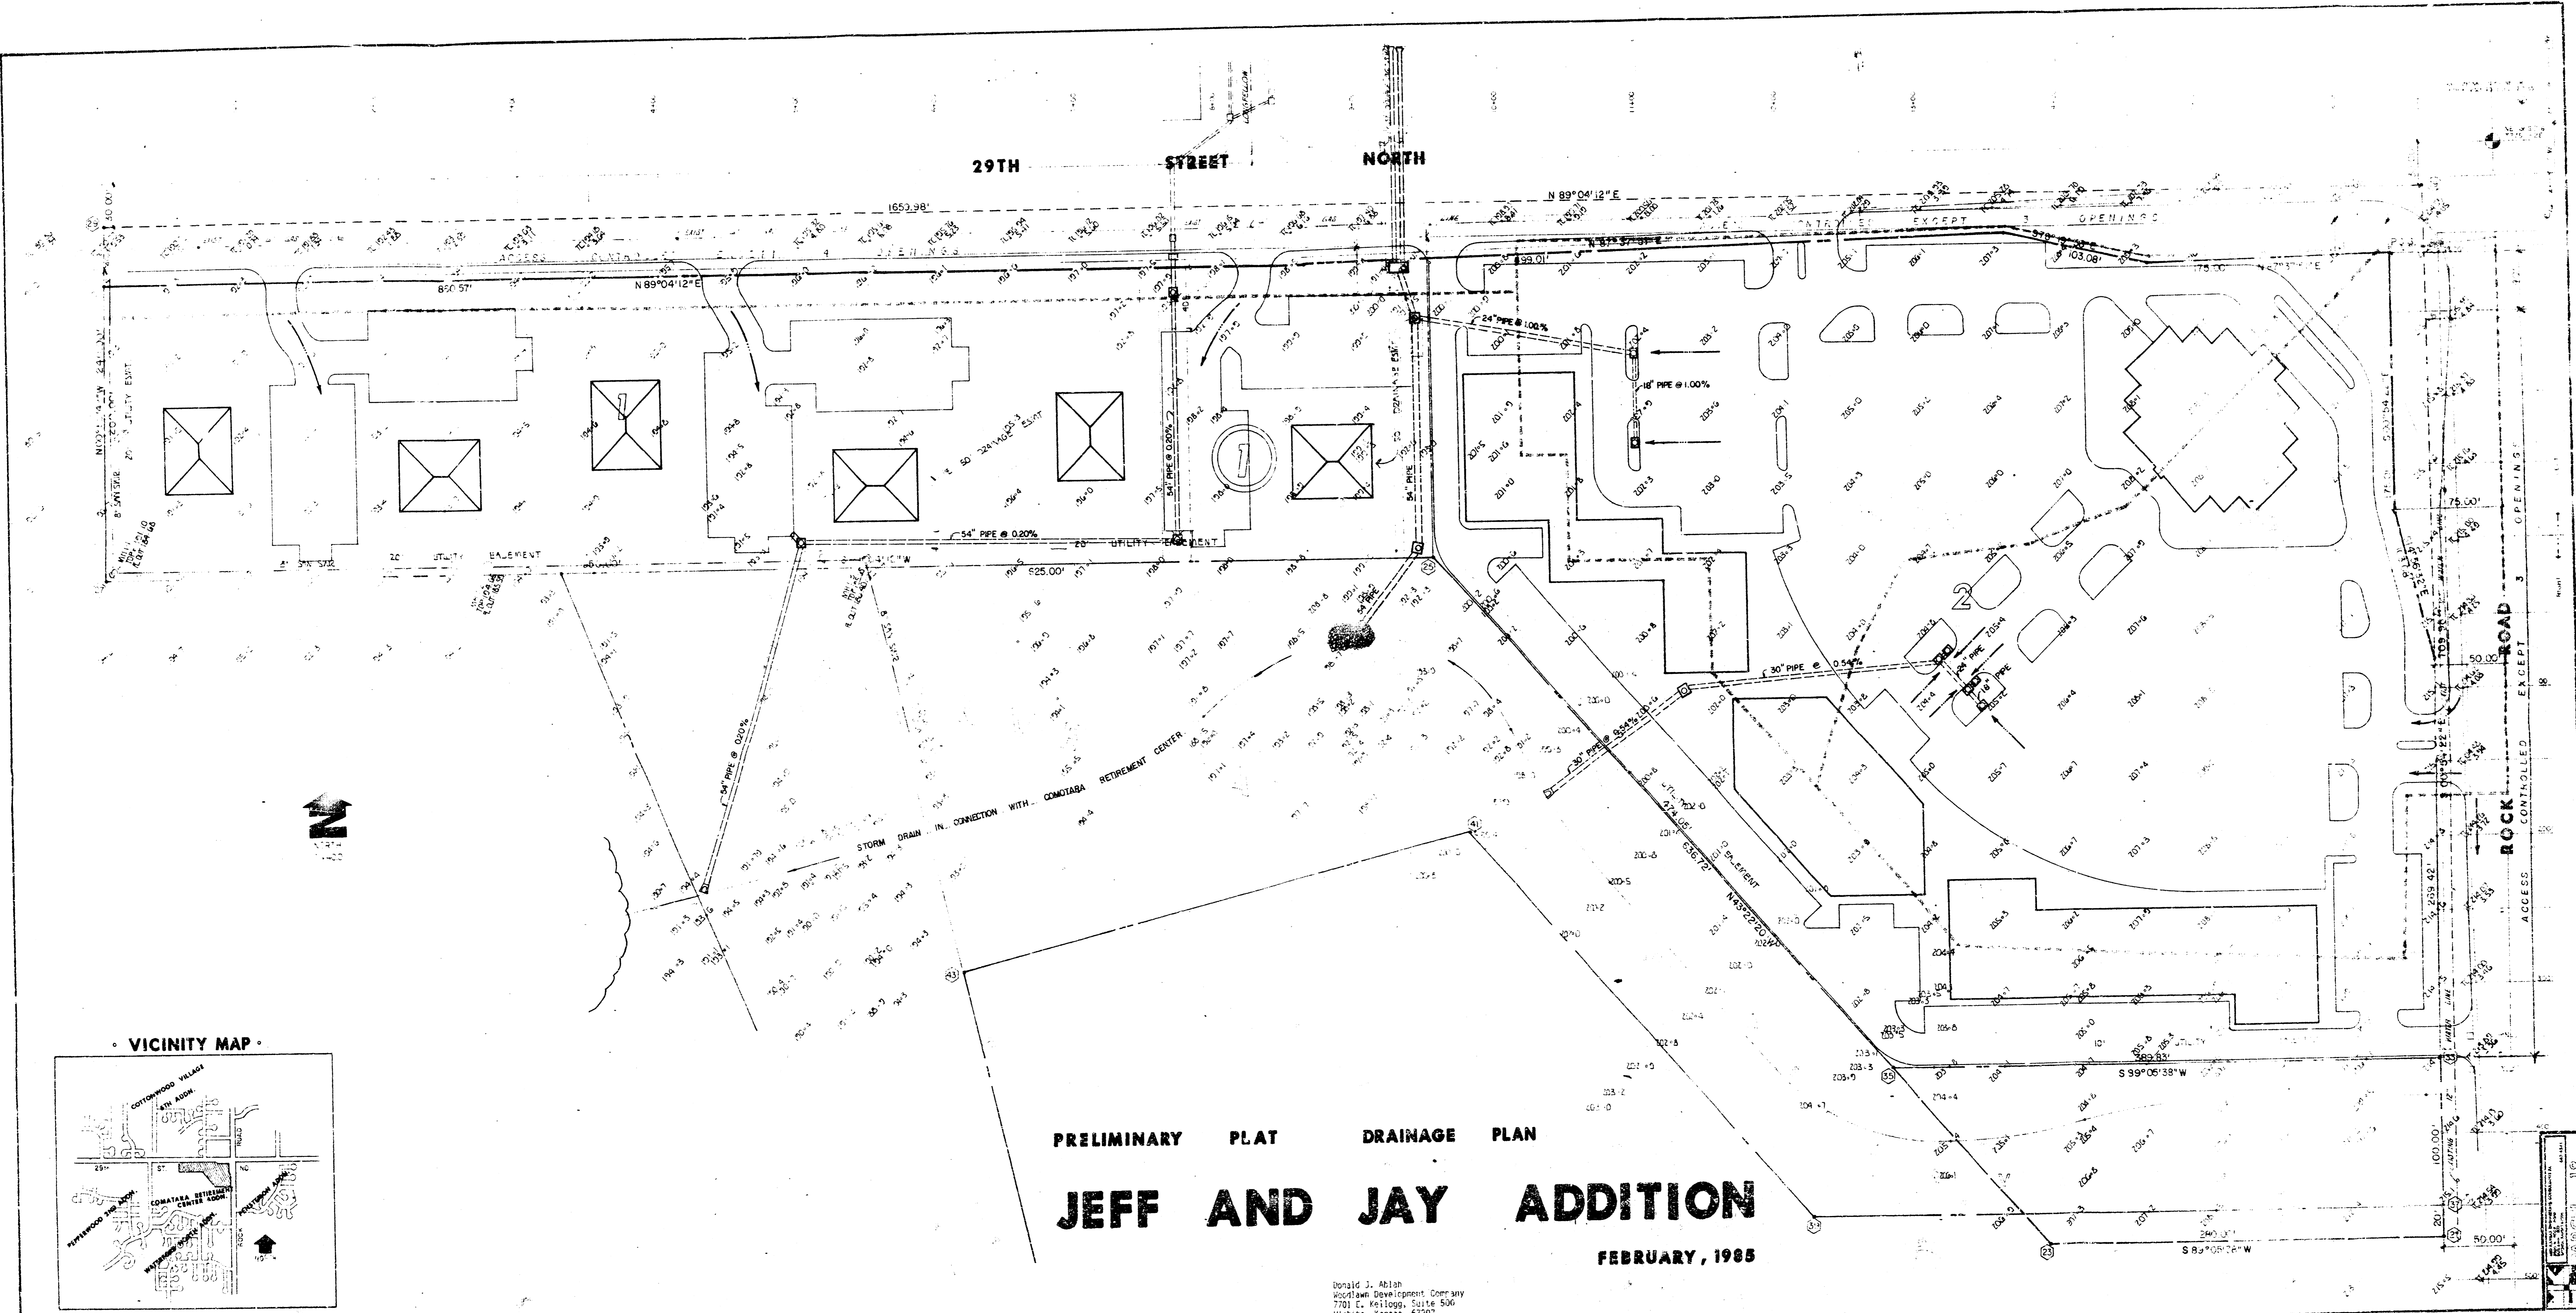

PRELIMINARY PLAT DRAINAGE PLAN
JEFF AND JAY ADDITION
FEBRUARY, 1985

Donald J. Abloh
Suburban Development Company
7701 e. Kellogg, Suite 500
Wichita, Kansas 67207

18
19

