


KEITH ADDITION
(DRAINAGE)


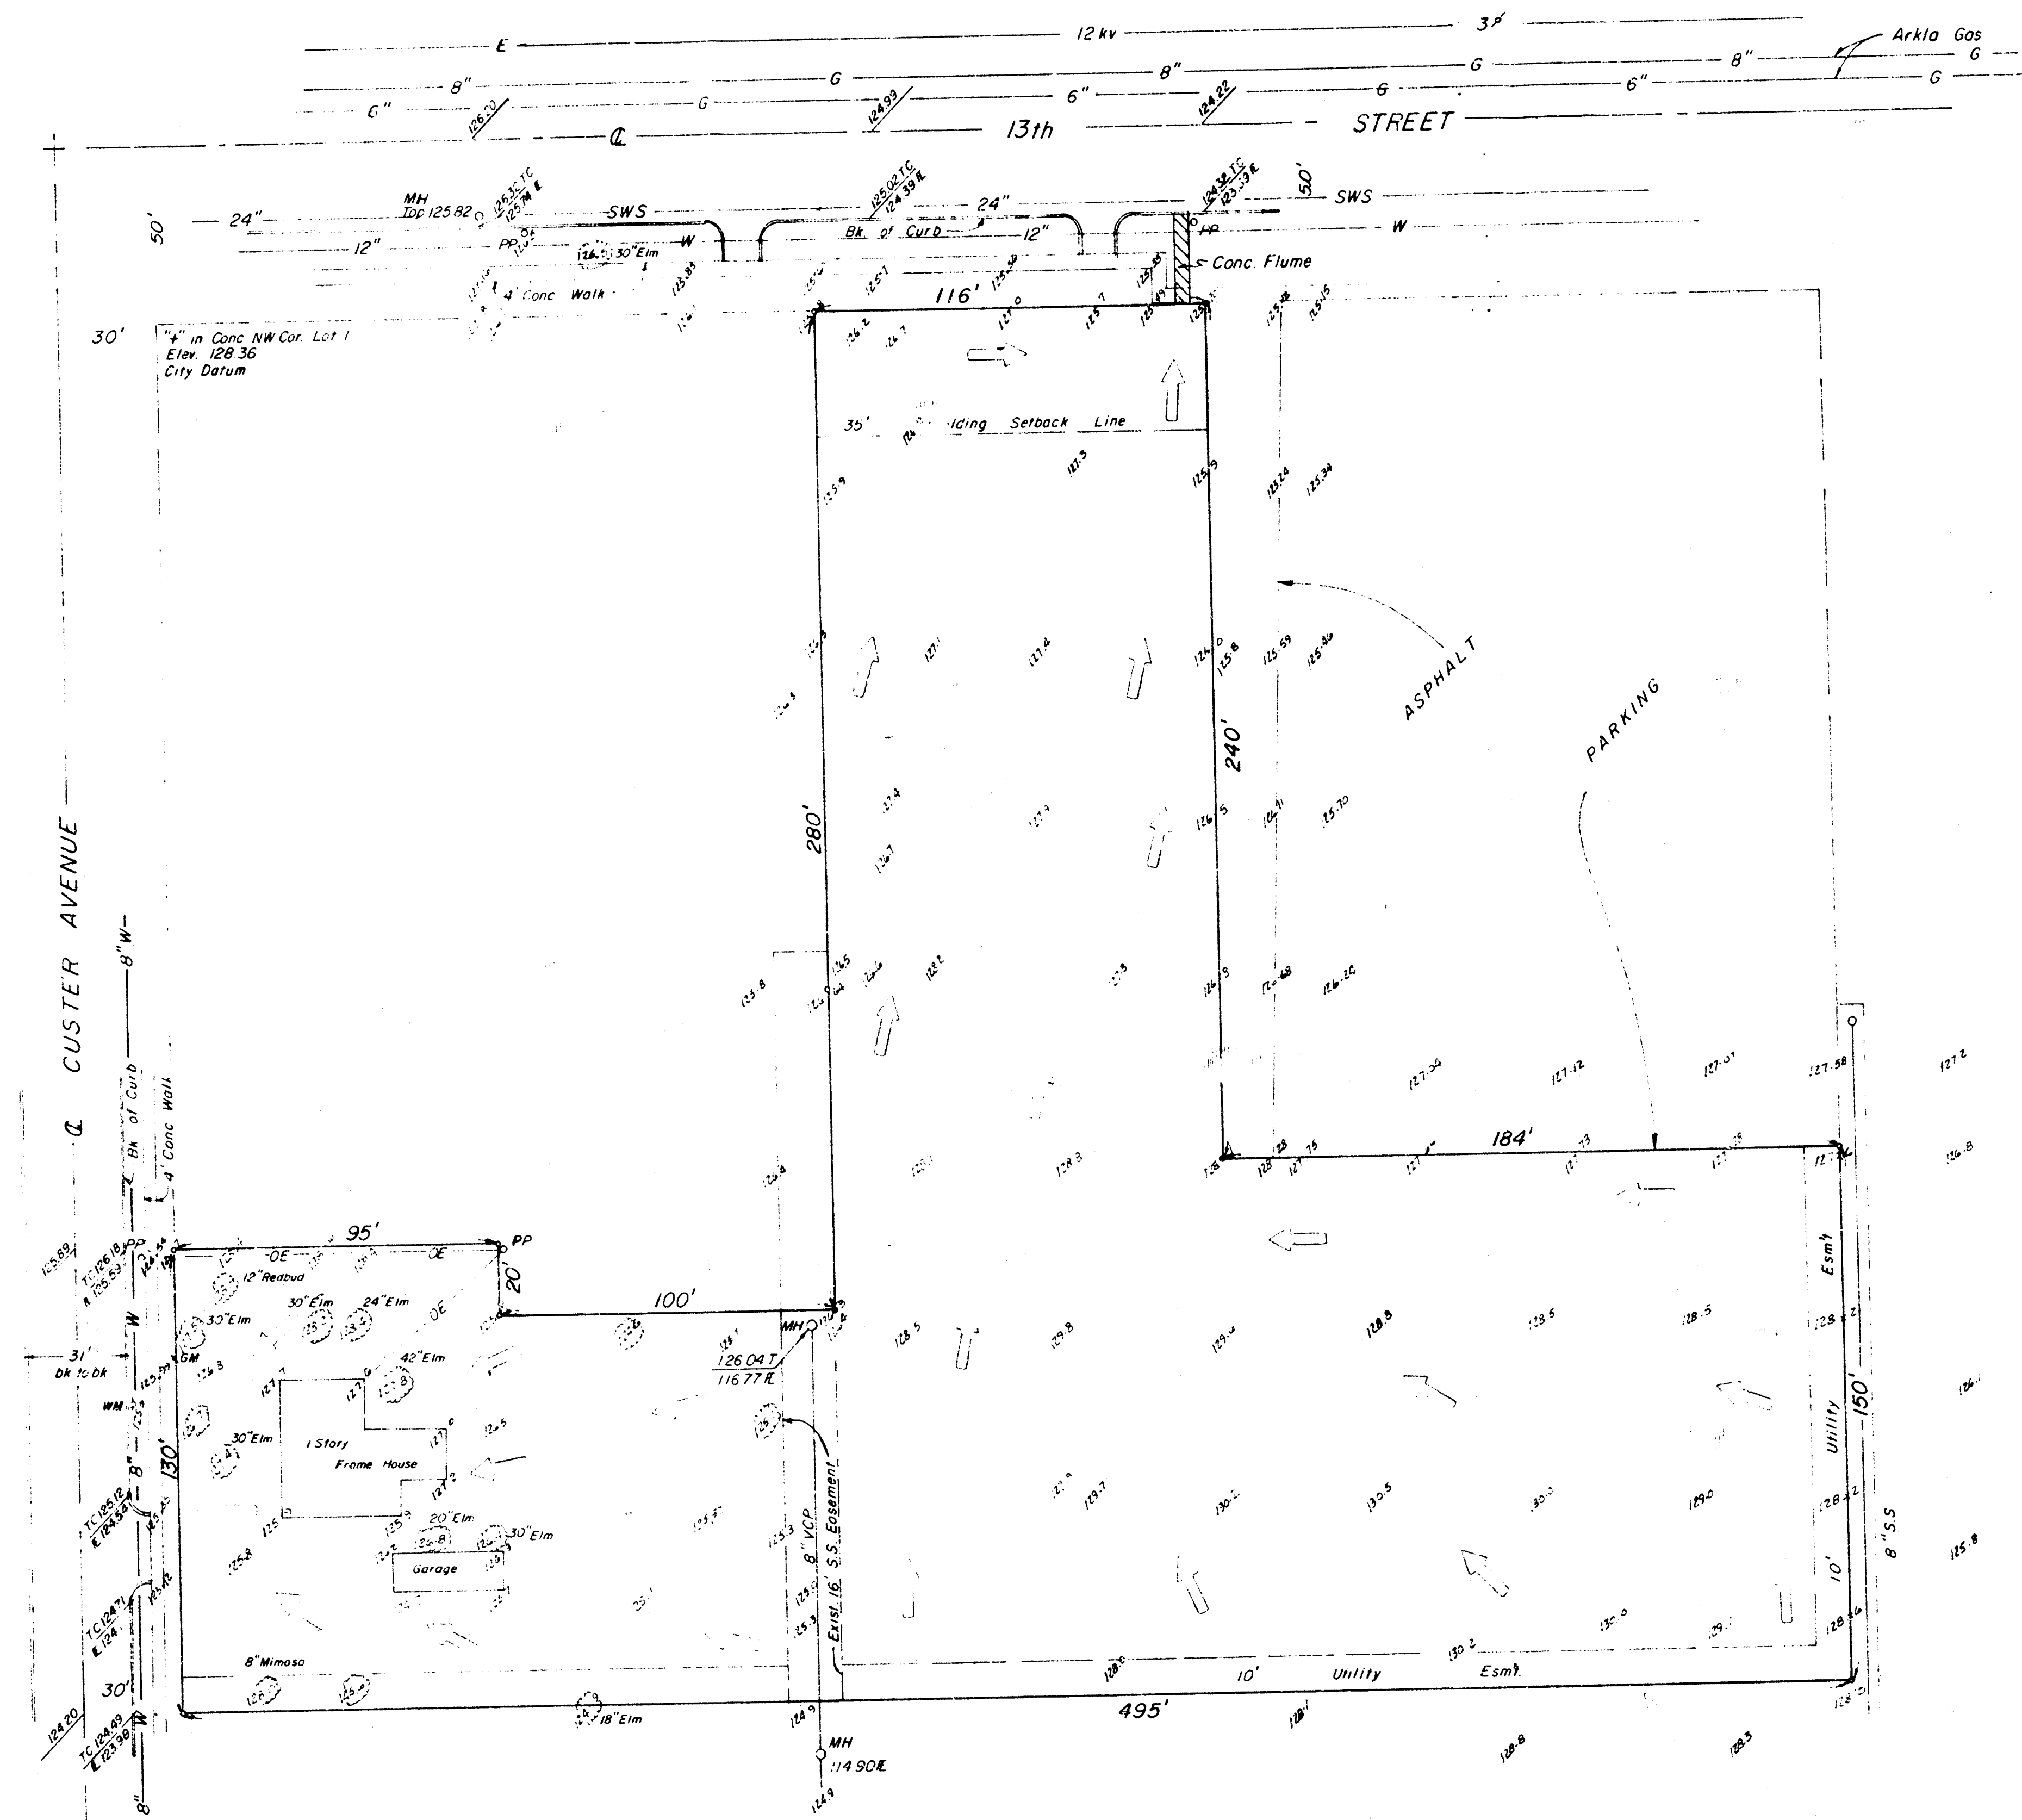


DRAINAGE CONCEPT

KEITH ADDITION

LEGAL DESCRIPTION:

The South 130.0' of the West 90.0' and the East 100.0' of the West 135.0' of the South 110.0' of Lot 1, and also the East 100.0' of Lot 1, and also all of Lot 2 except the East 184.0' of the North 240.0' thereof, all in Block A, Place Thirteen Addition to Wichita, Sedgewick County, Kansas

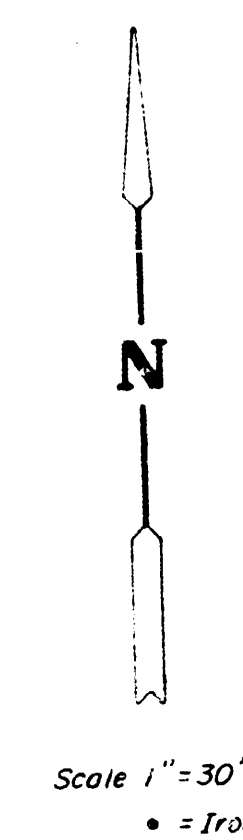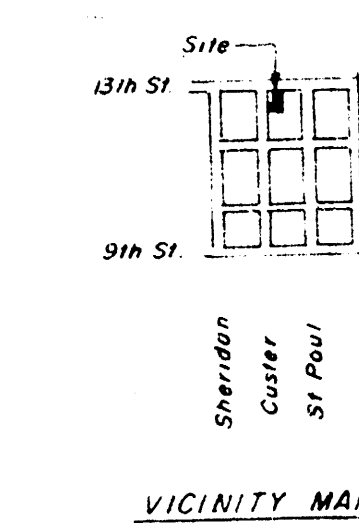

Moehring & Associates
Consulting Engineers
Wichita
August 10, 1983