
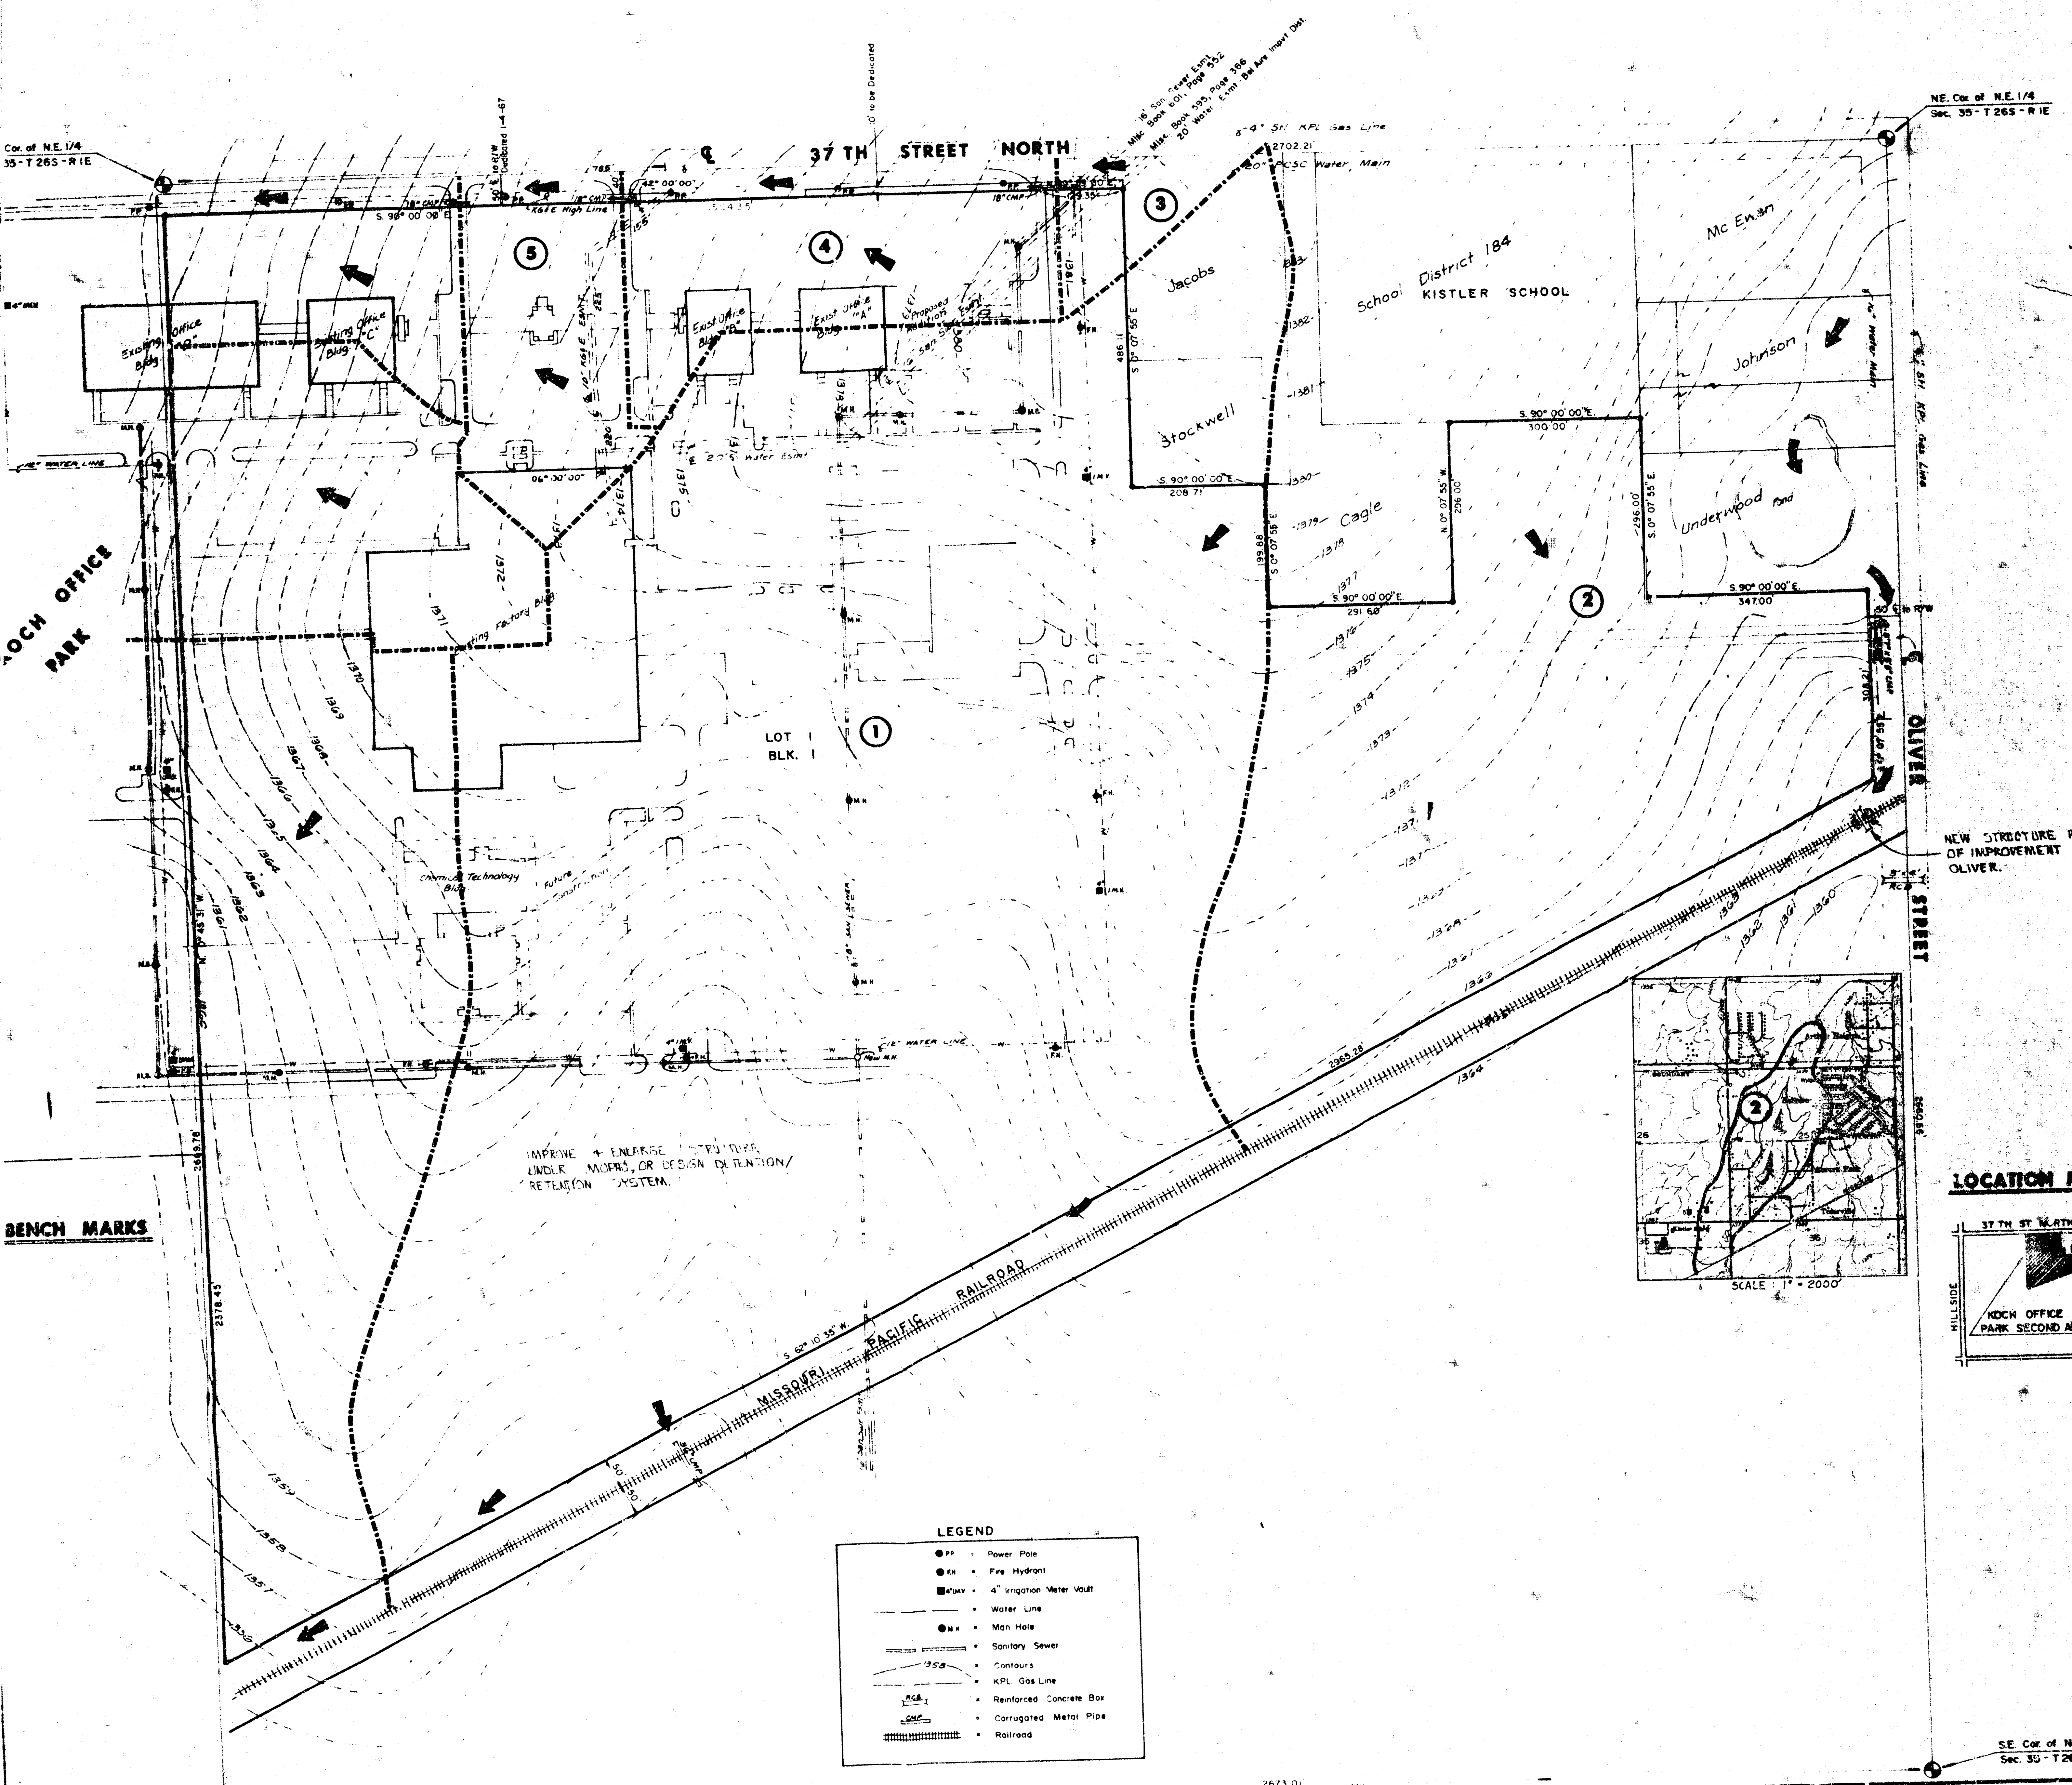


KOCH OFFICE PARK SECOND ADDITION

AN ADDITION TO WICHITA, SEDGWICK COUNTY, KANSAS

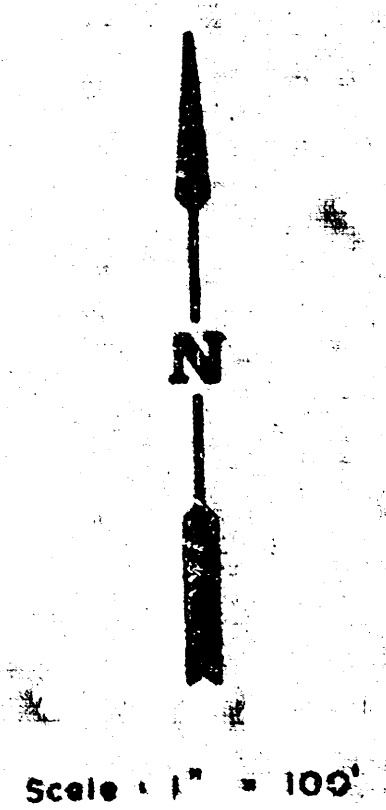

NE. Cor. of N.E. 1/4
Sec. 35 - T.26S - R.1E


Cor. of N.E. 1/4
35 - T.26S - R.1E

BENCH MARKS

SW. Cor. of N.E. 1/4
Sec. 35 - T.26S - R.1E

NEW STRUCTURE RT.
OF IMPROVEMENT T.
OLIVER.

LOCATION MAP

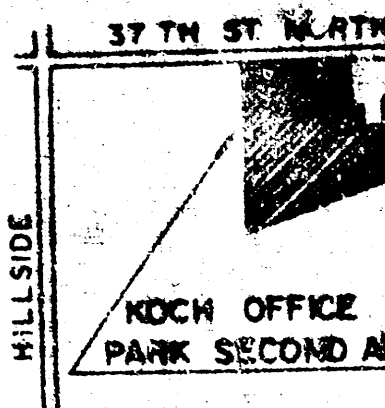

SE. Cor. of N.E.
Sec. 35 - T.26S

OWNER:
KOCH INDUSTRIES, INC.
4111 E. 37TH ST. NORTH
WICHITA, KANSAS 67220
PH. 832-5500

DRAINAGE & UTILITY PLAN

KOCH OFFICE PARK SECOND ADDITION

MID-KANSAS ENGINEERING CONSULTANTS PA
5300 NORTH ROCK ROAD
BULDING #800
WICHITA, KANSAS 67226

682-6364