


GRADING & DRAINAGE PLAN
KOKER ADDITION
 WICHITA, SEDGWICK COUNTY, KANSAS

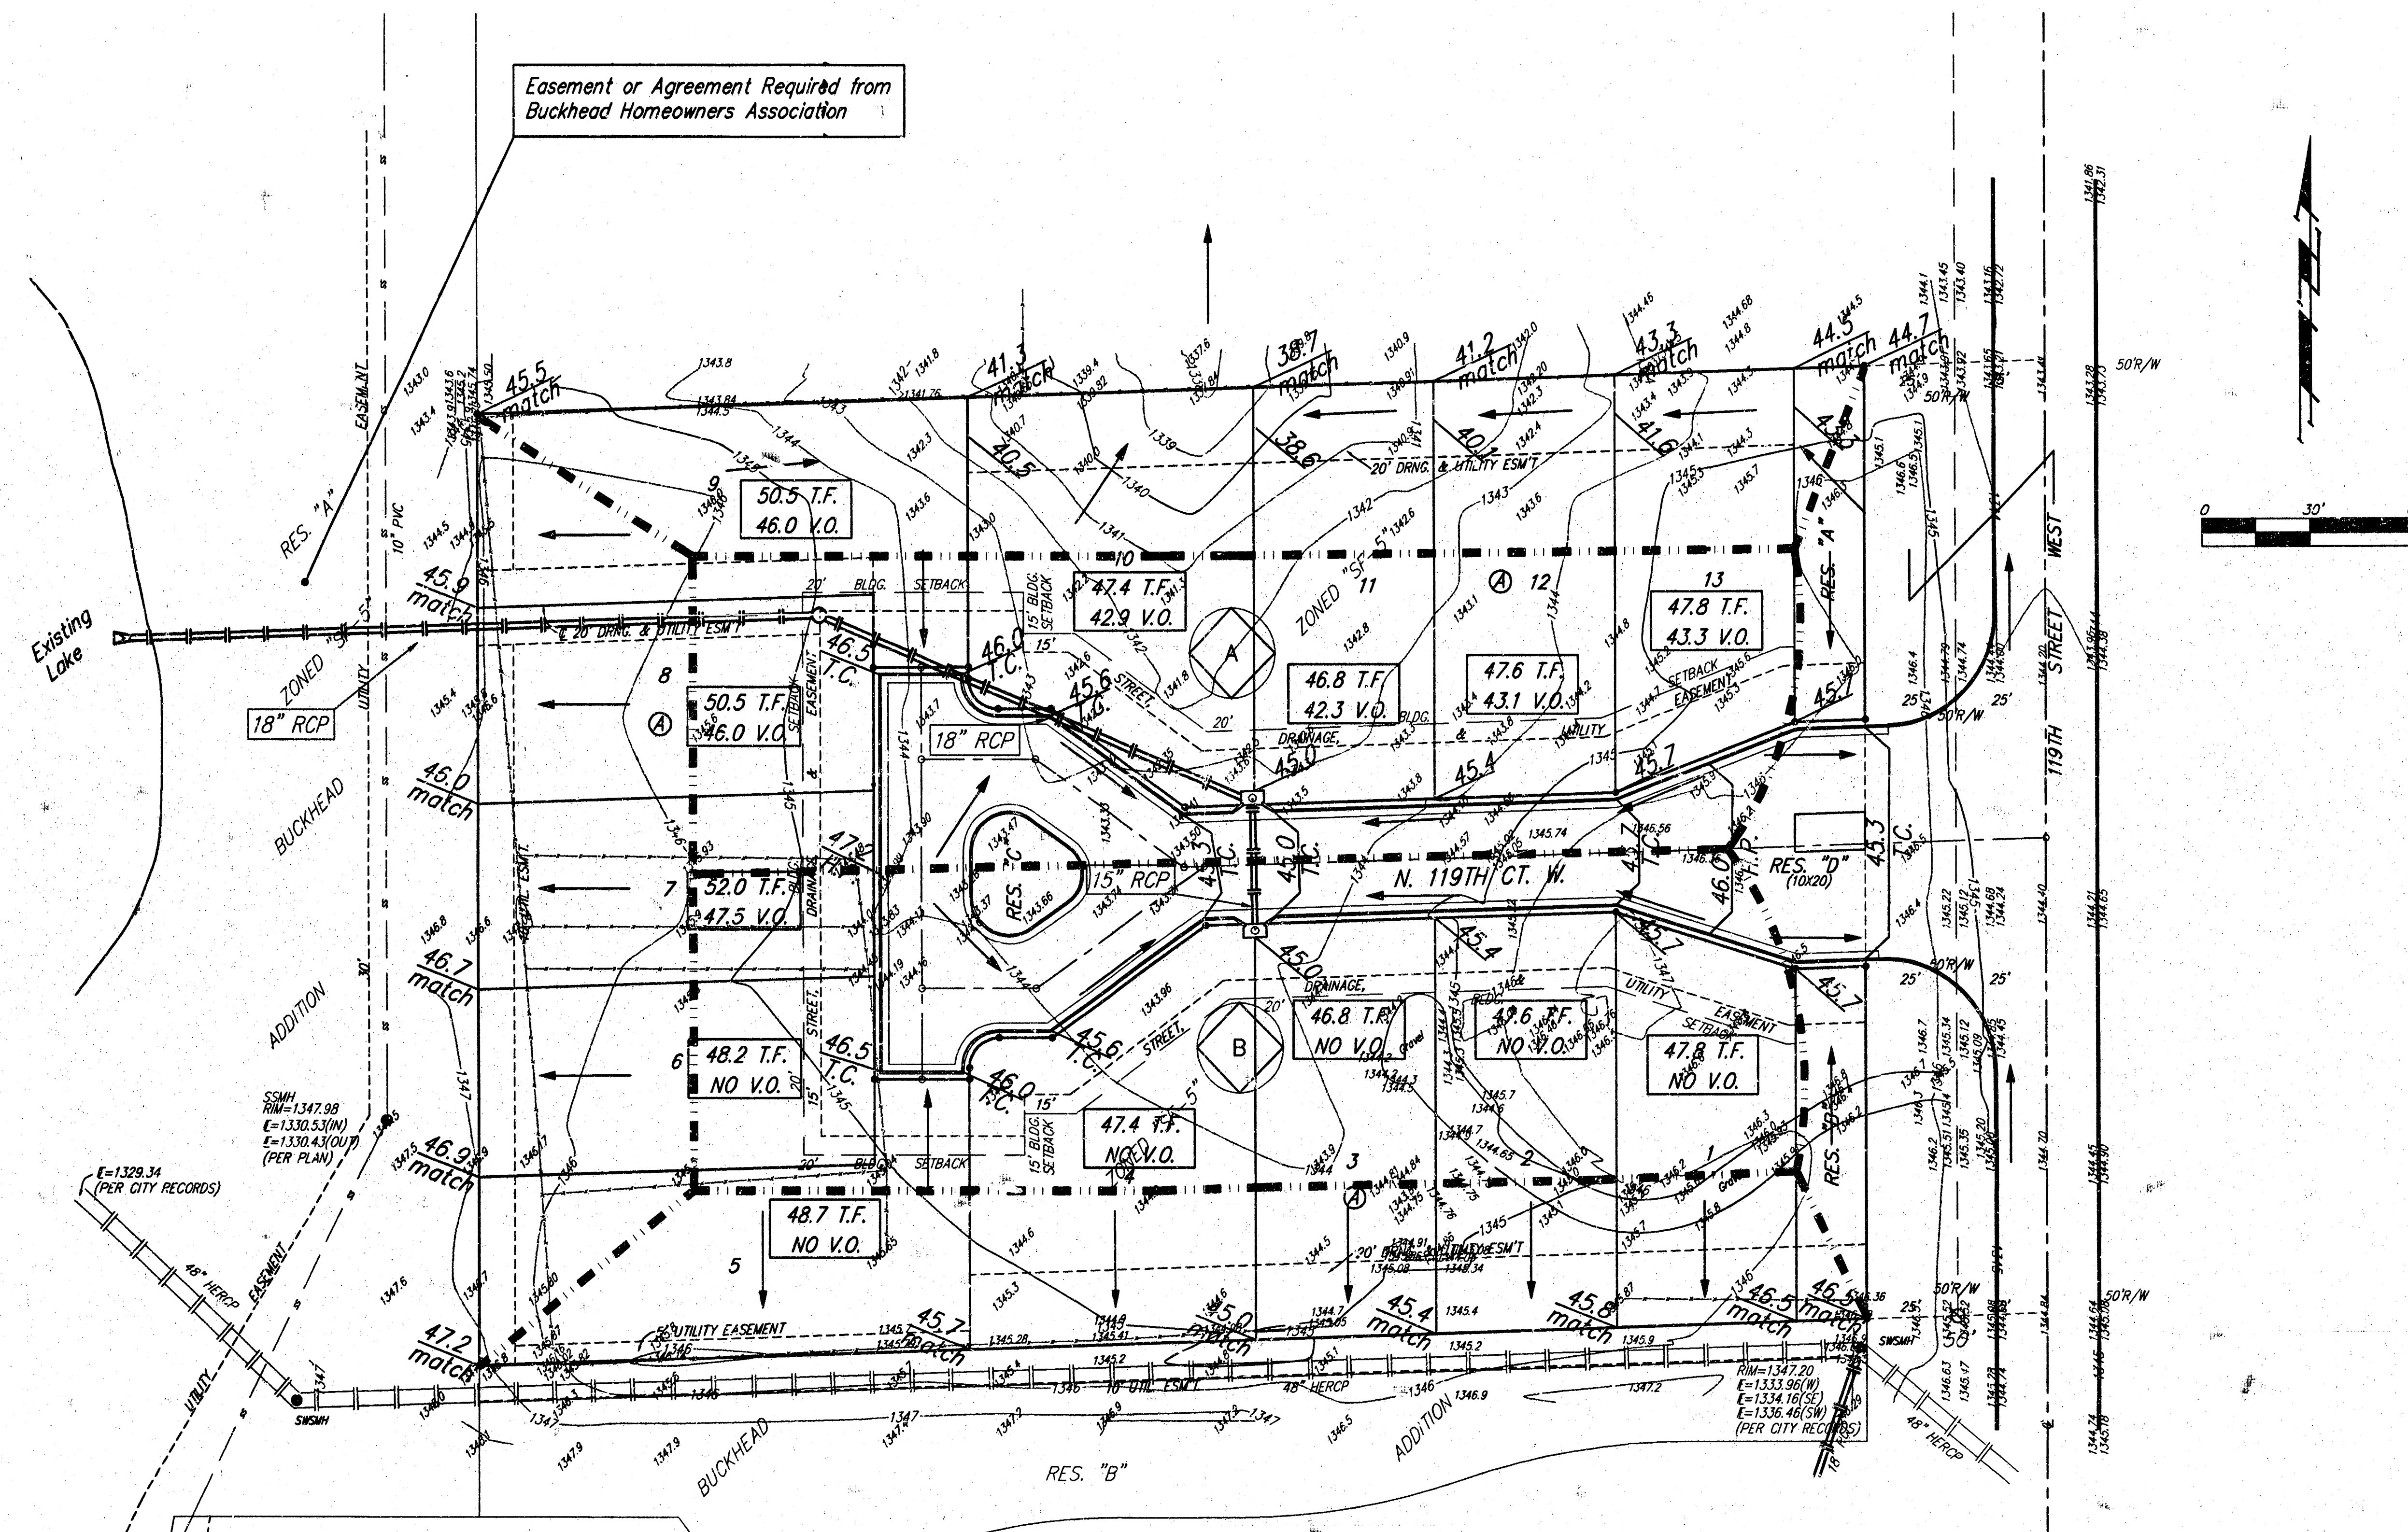

HYDROLOGIC DATA						
	Area (acres)	C ₂	C ₁₀₀	T _c (min)	Q ₂ (cfs)	Q ₁₀₀ (cfs)
A	0.6	0.57	0.79	15	1.3	3.3
B	0.6	0.57	0.79	15	1.3	3.3

18 OCTOBER 2004
Baughman Company, P.A.
 315 Ellis St. Wichita, KS 67211 P 316-262-7271 F 316-262-0149
 ENGINEERING | SURVEYING | PLANNING | LANDSCAPE ARCHITECTURE
 F:\HYDRO\PROJECTS\KOKER ADDITION\DWG\DRAINAGEPLAN.DWG