
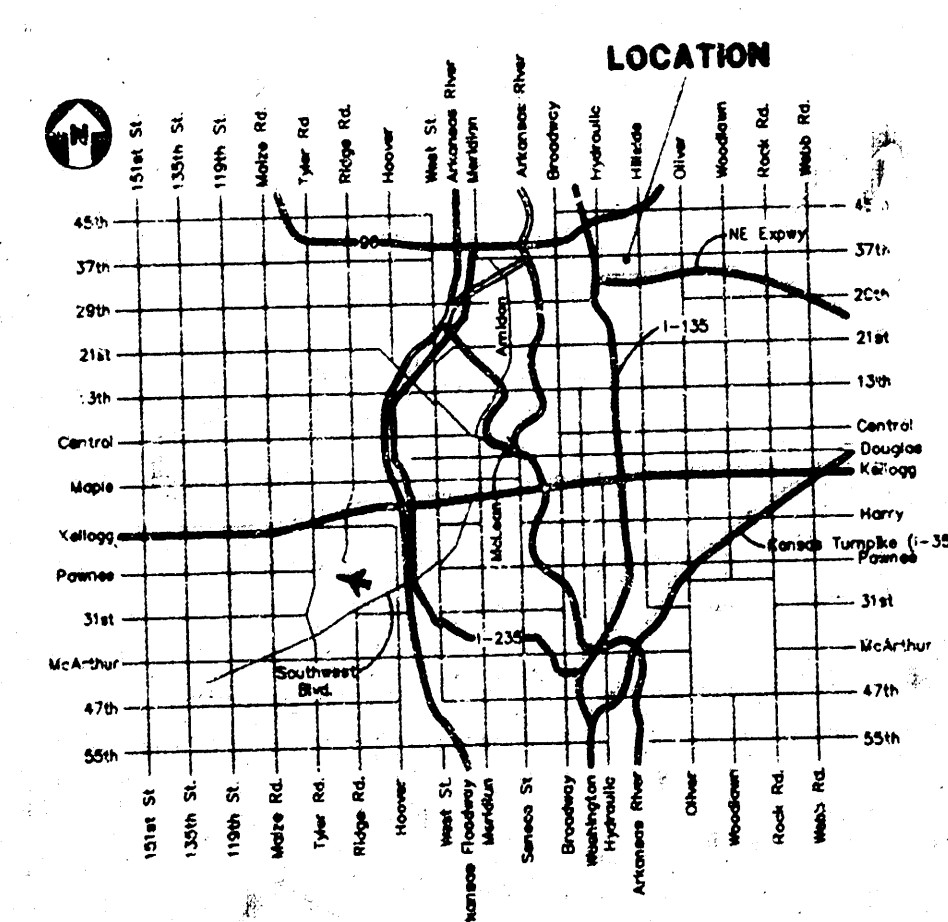


DRAINAGE PLAN
L & L VAN LINES ADDITION
WICHITA, SEDGWICK COUNTY, KANSAS

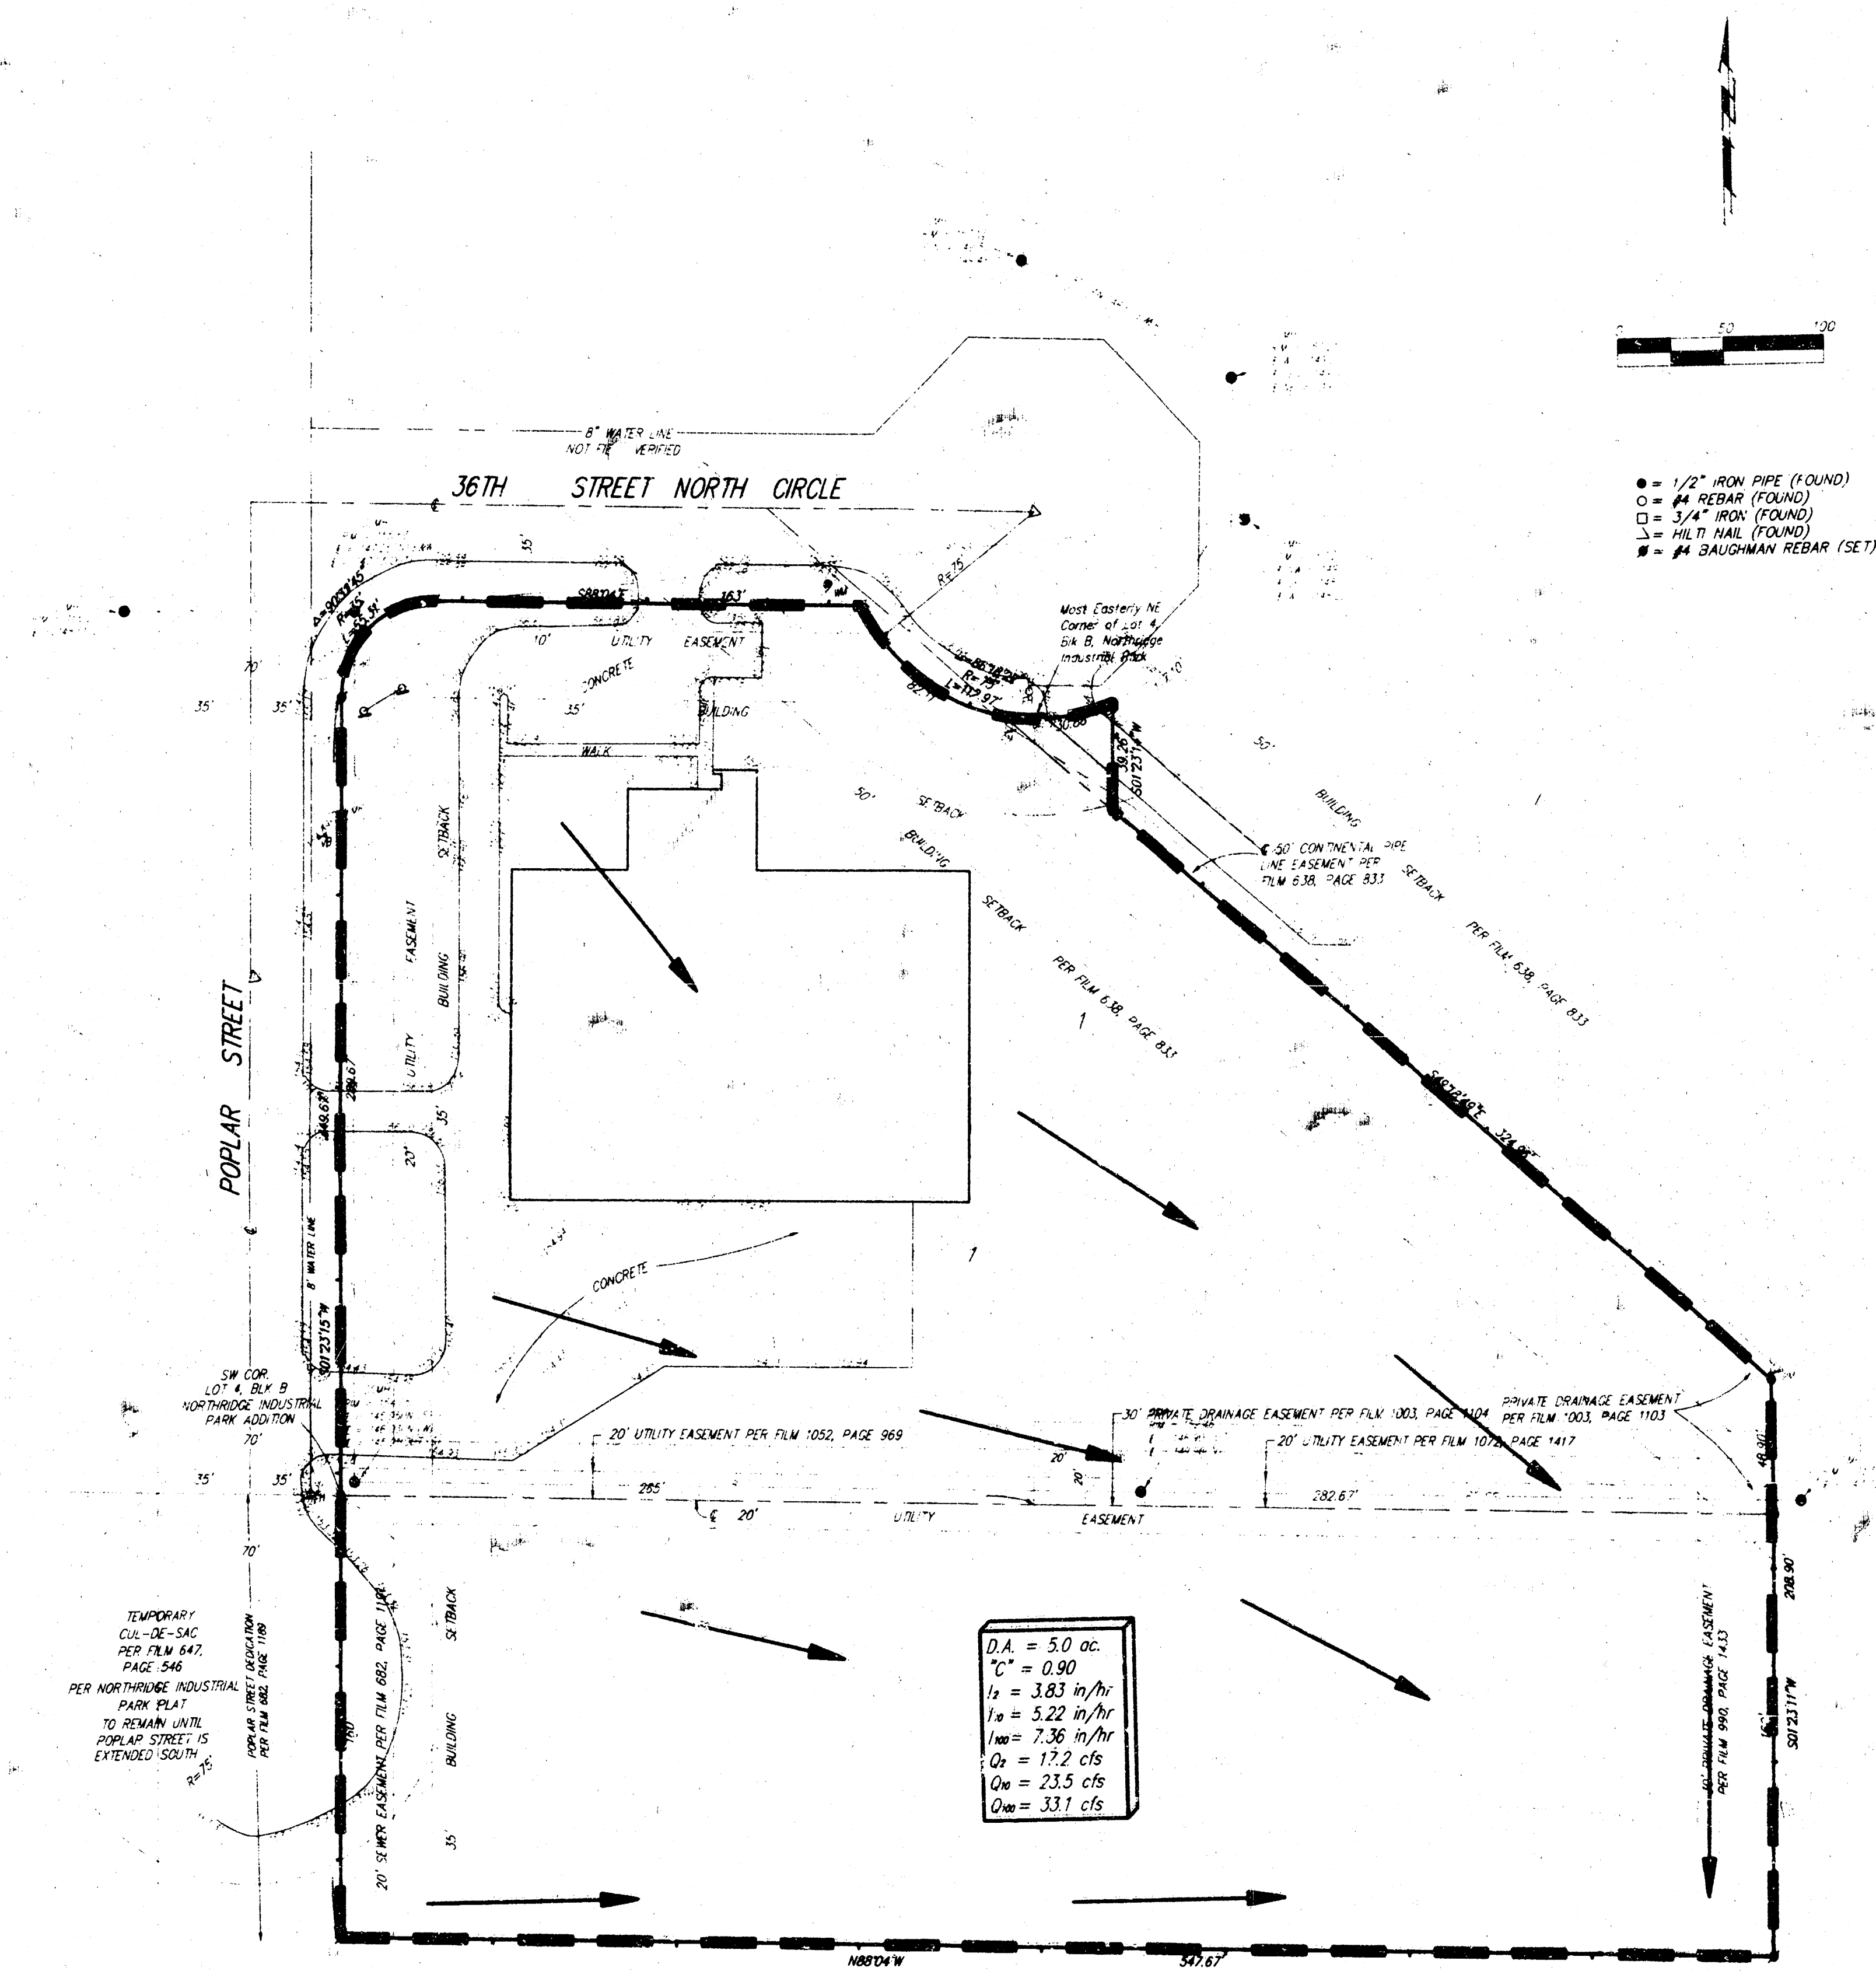

VICINITY MAP

BENCHMARK
MULTI NAIL AT THE CENTER
OF CUL-DE-SAC ON 36TH STREET NORTH CIRCLE
ELEVATION = 157.53 CITY DATUM

OWNER
L & L VAN LINES, INC.
ATTN: WAYNE JONES
2525 E. 38TH CIRCLE NORTH
WICHITA, KANSAS 67219

Runoff to drain
to off-site
detention facilit

BAUGHMAN COMPANY P. A.
ENGINEERING, SURVEYING, & PLANNING