



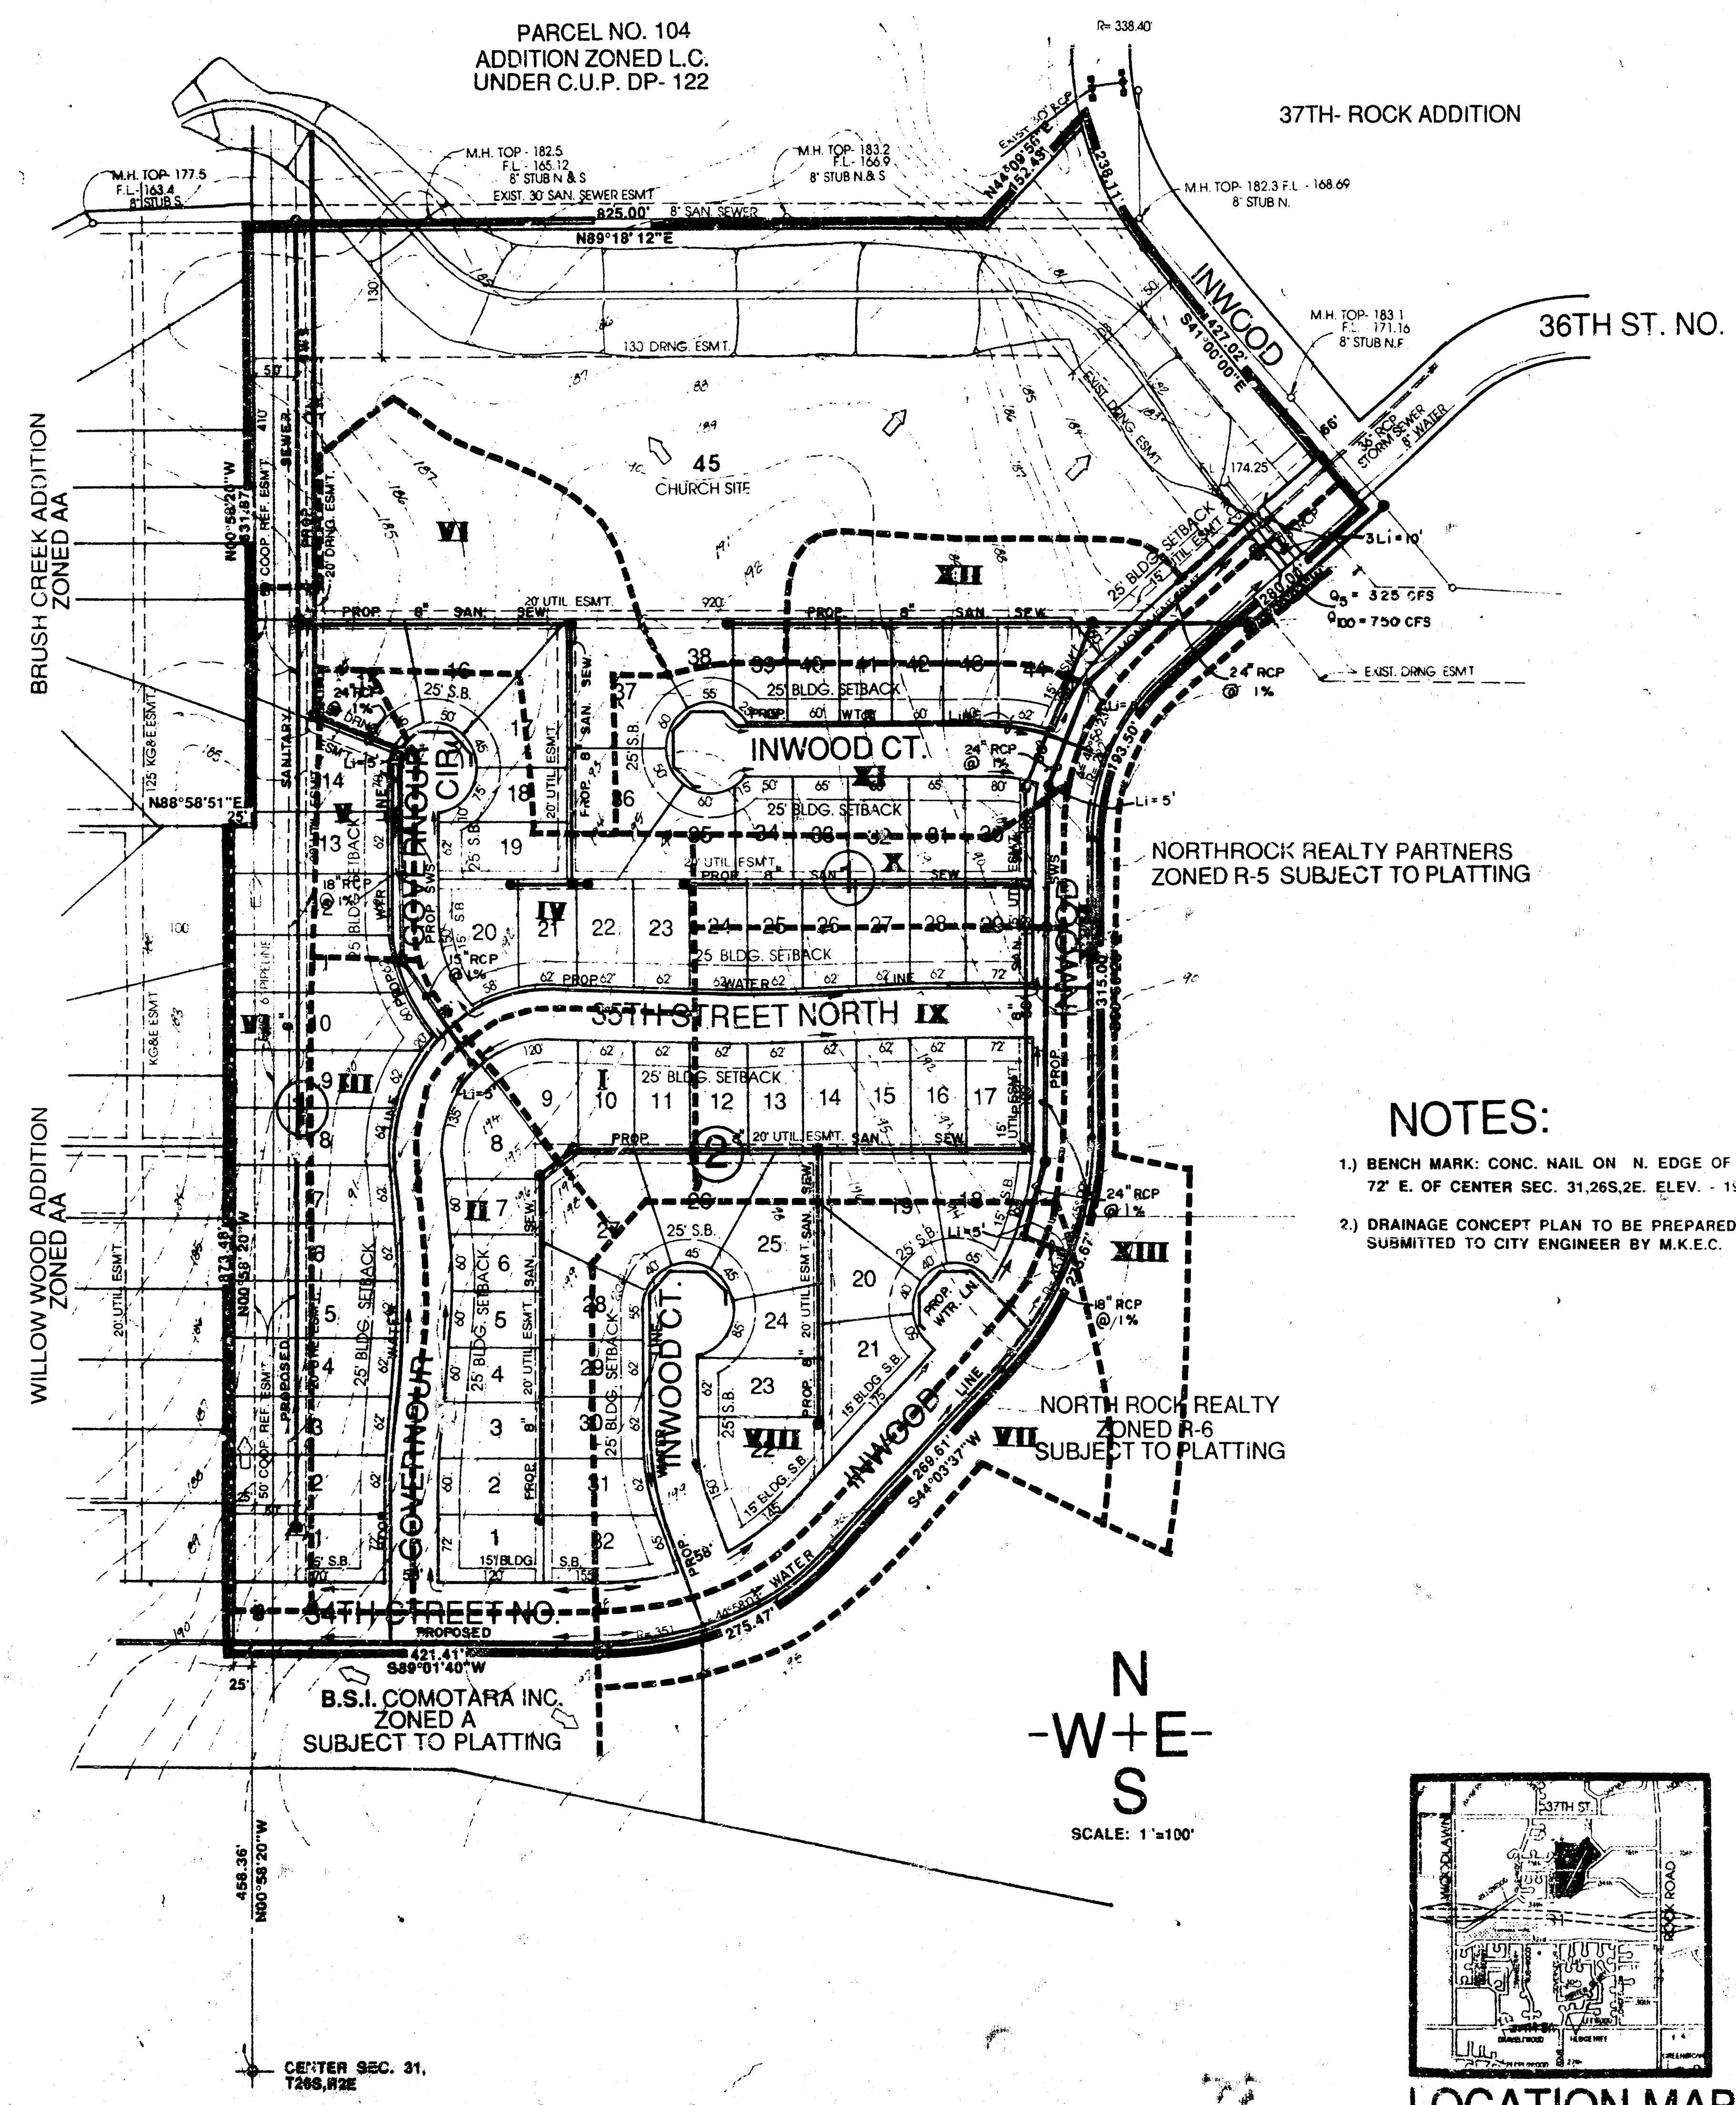

- NOTES:**
- 1) BENCH MARK: CONC. NAIL ON N. EDGE OF M.H., 72' E. OF CENTER SEC. 31, 26S, 2E. ELEV. - 194.16 CITY DATUM
 - 2) DRAINAGE CONCEPT PLAN TO BE PREPARED AND SUBMITTED TO CITY ENGINEER BY M.K.E.C.

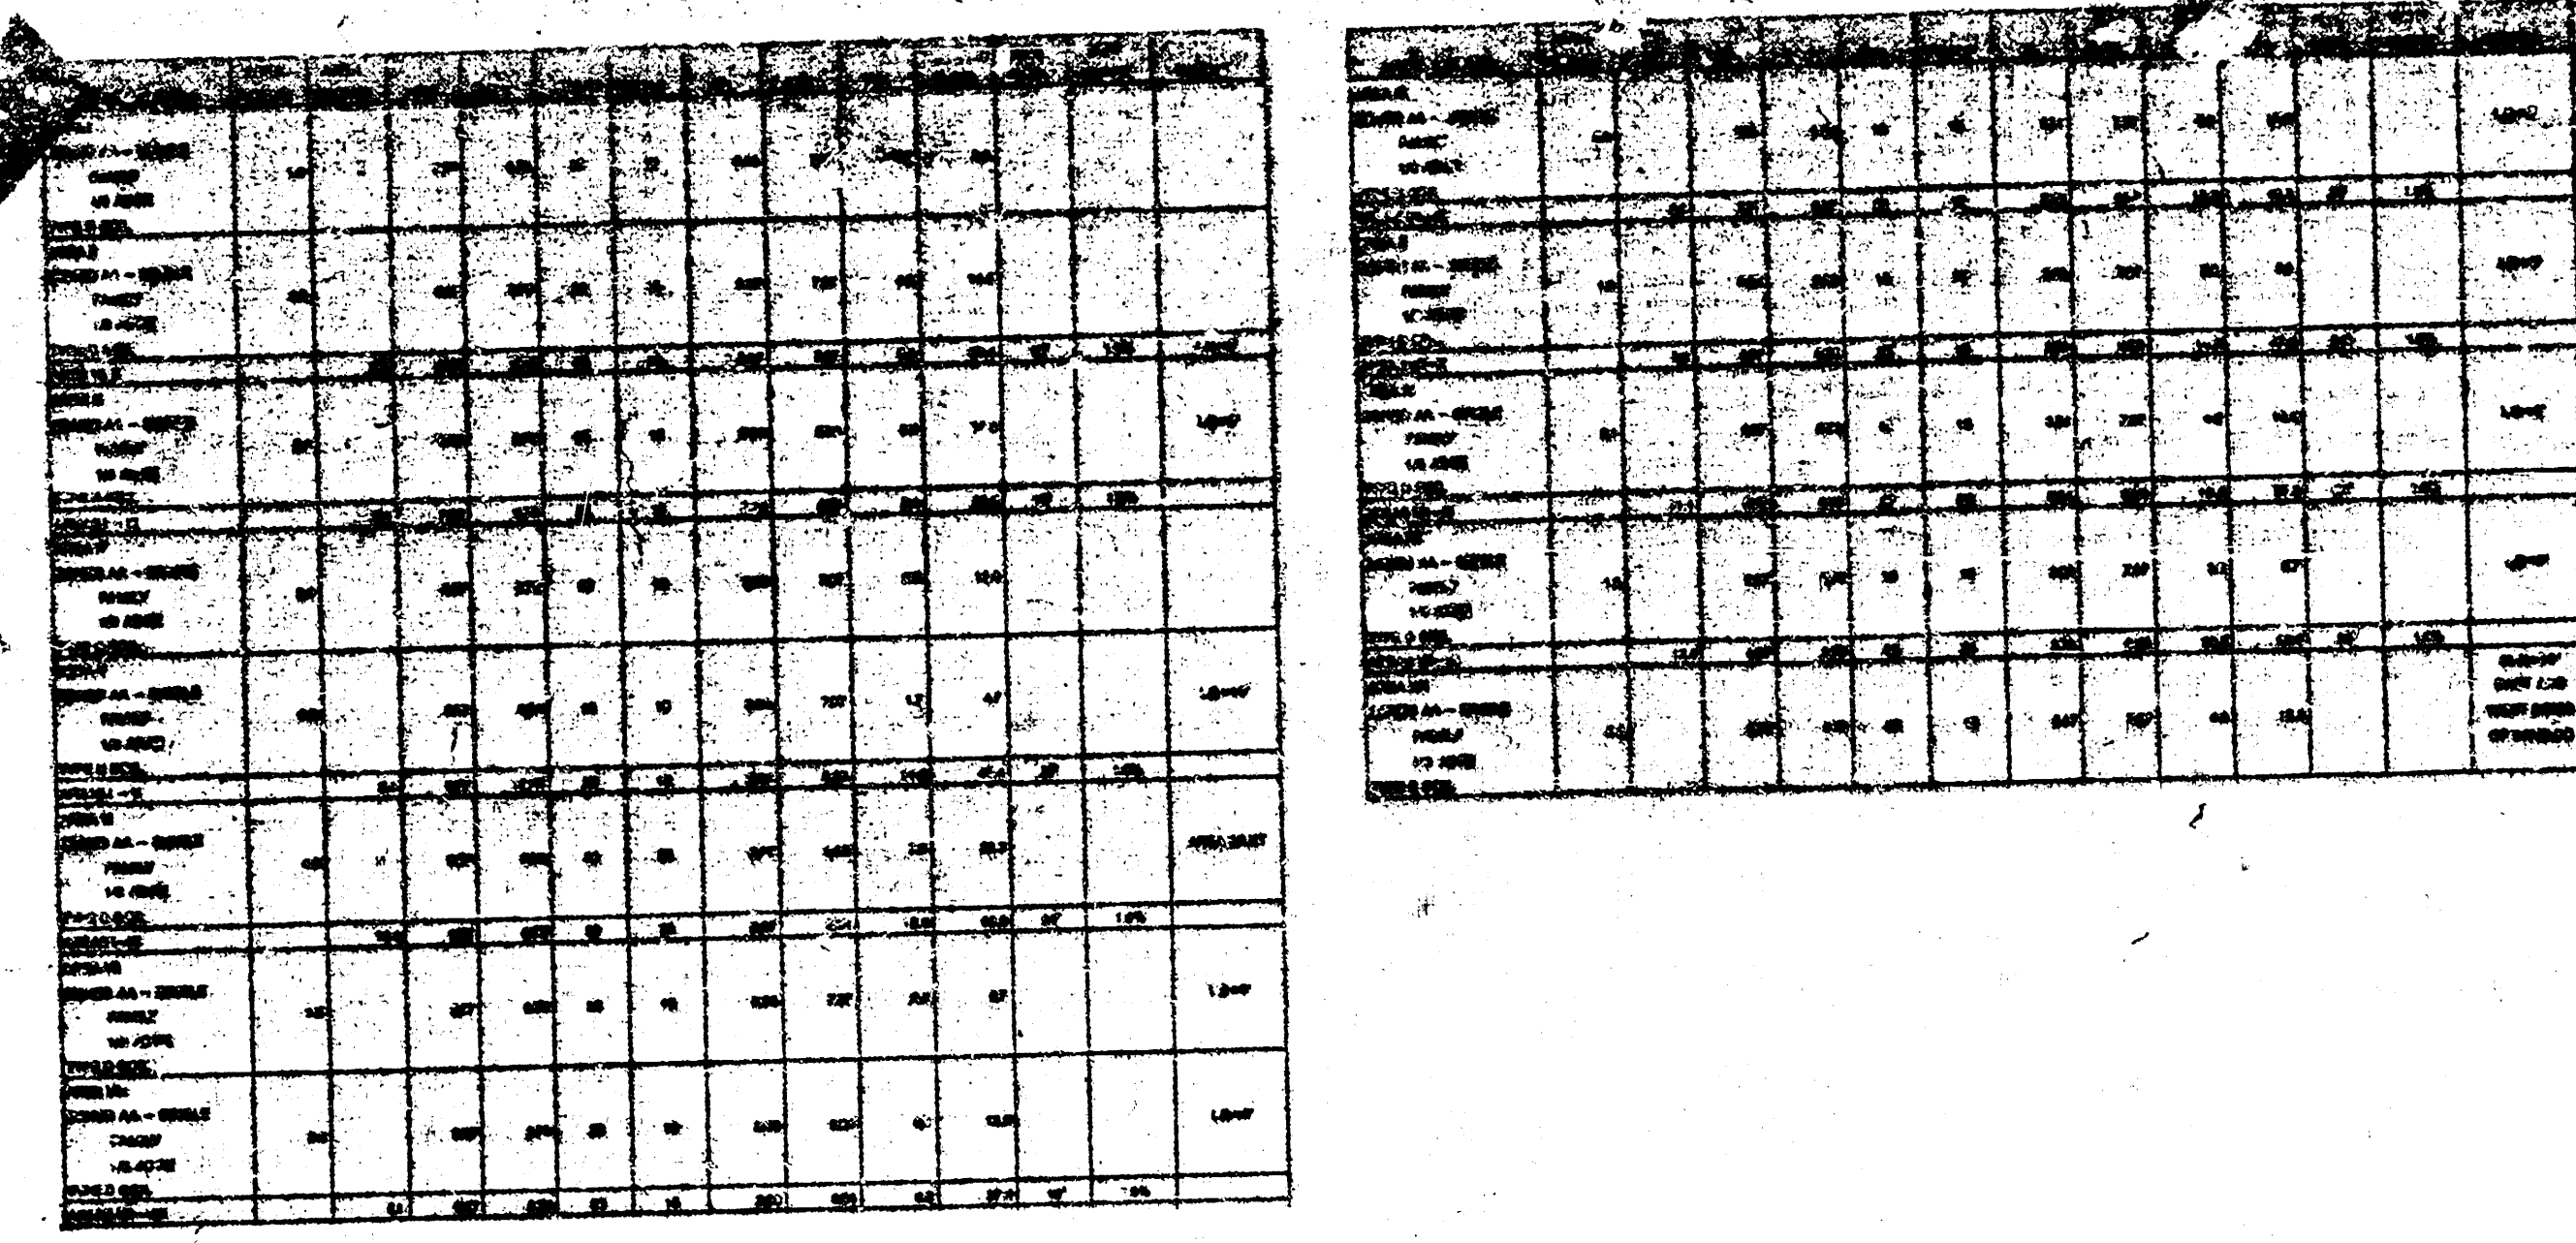