


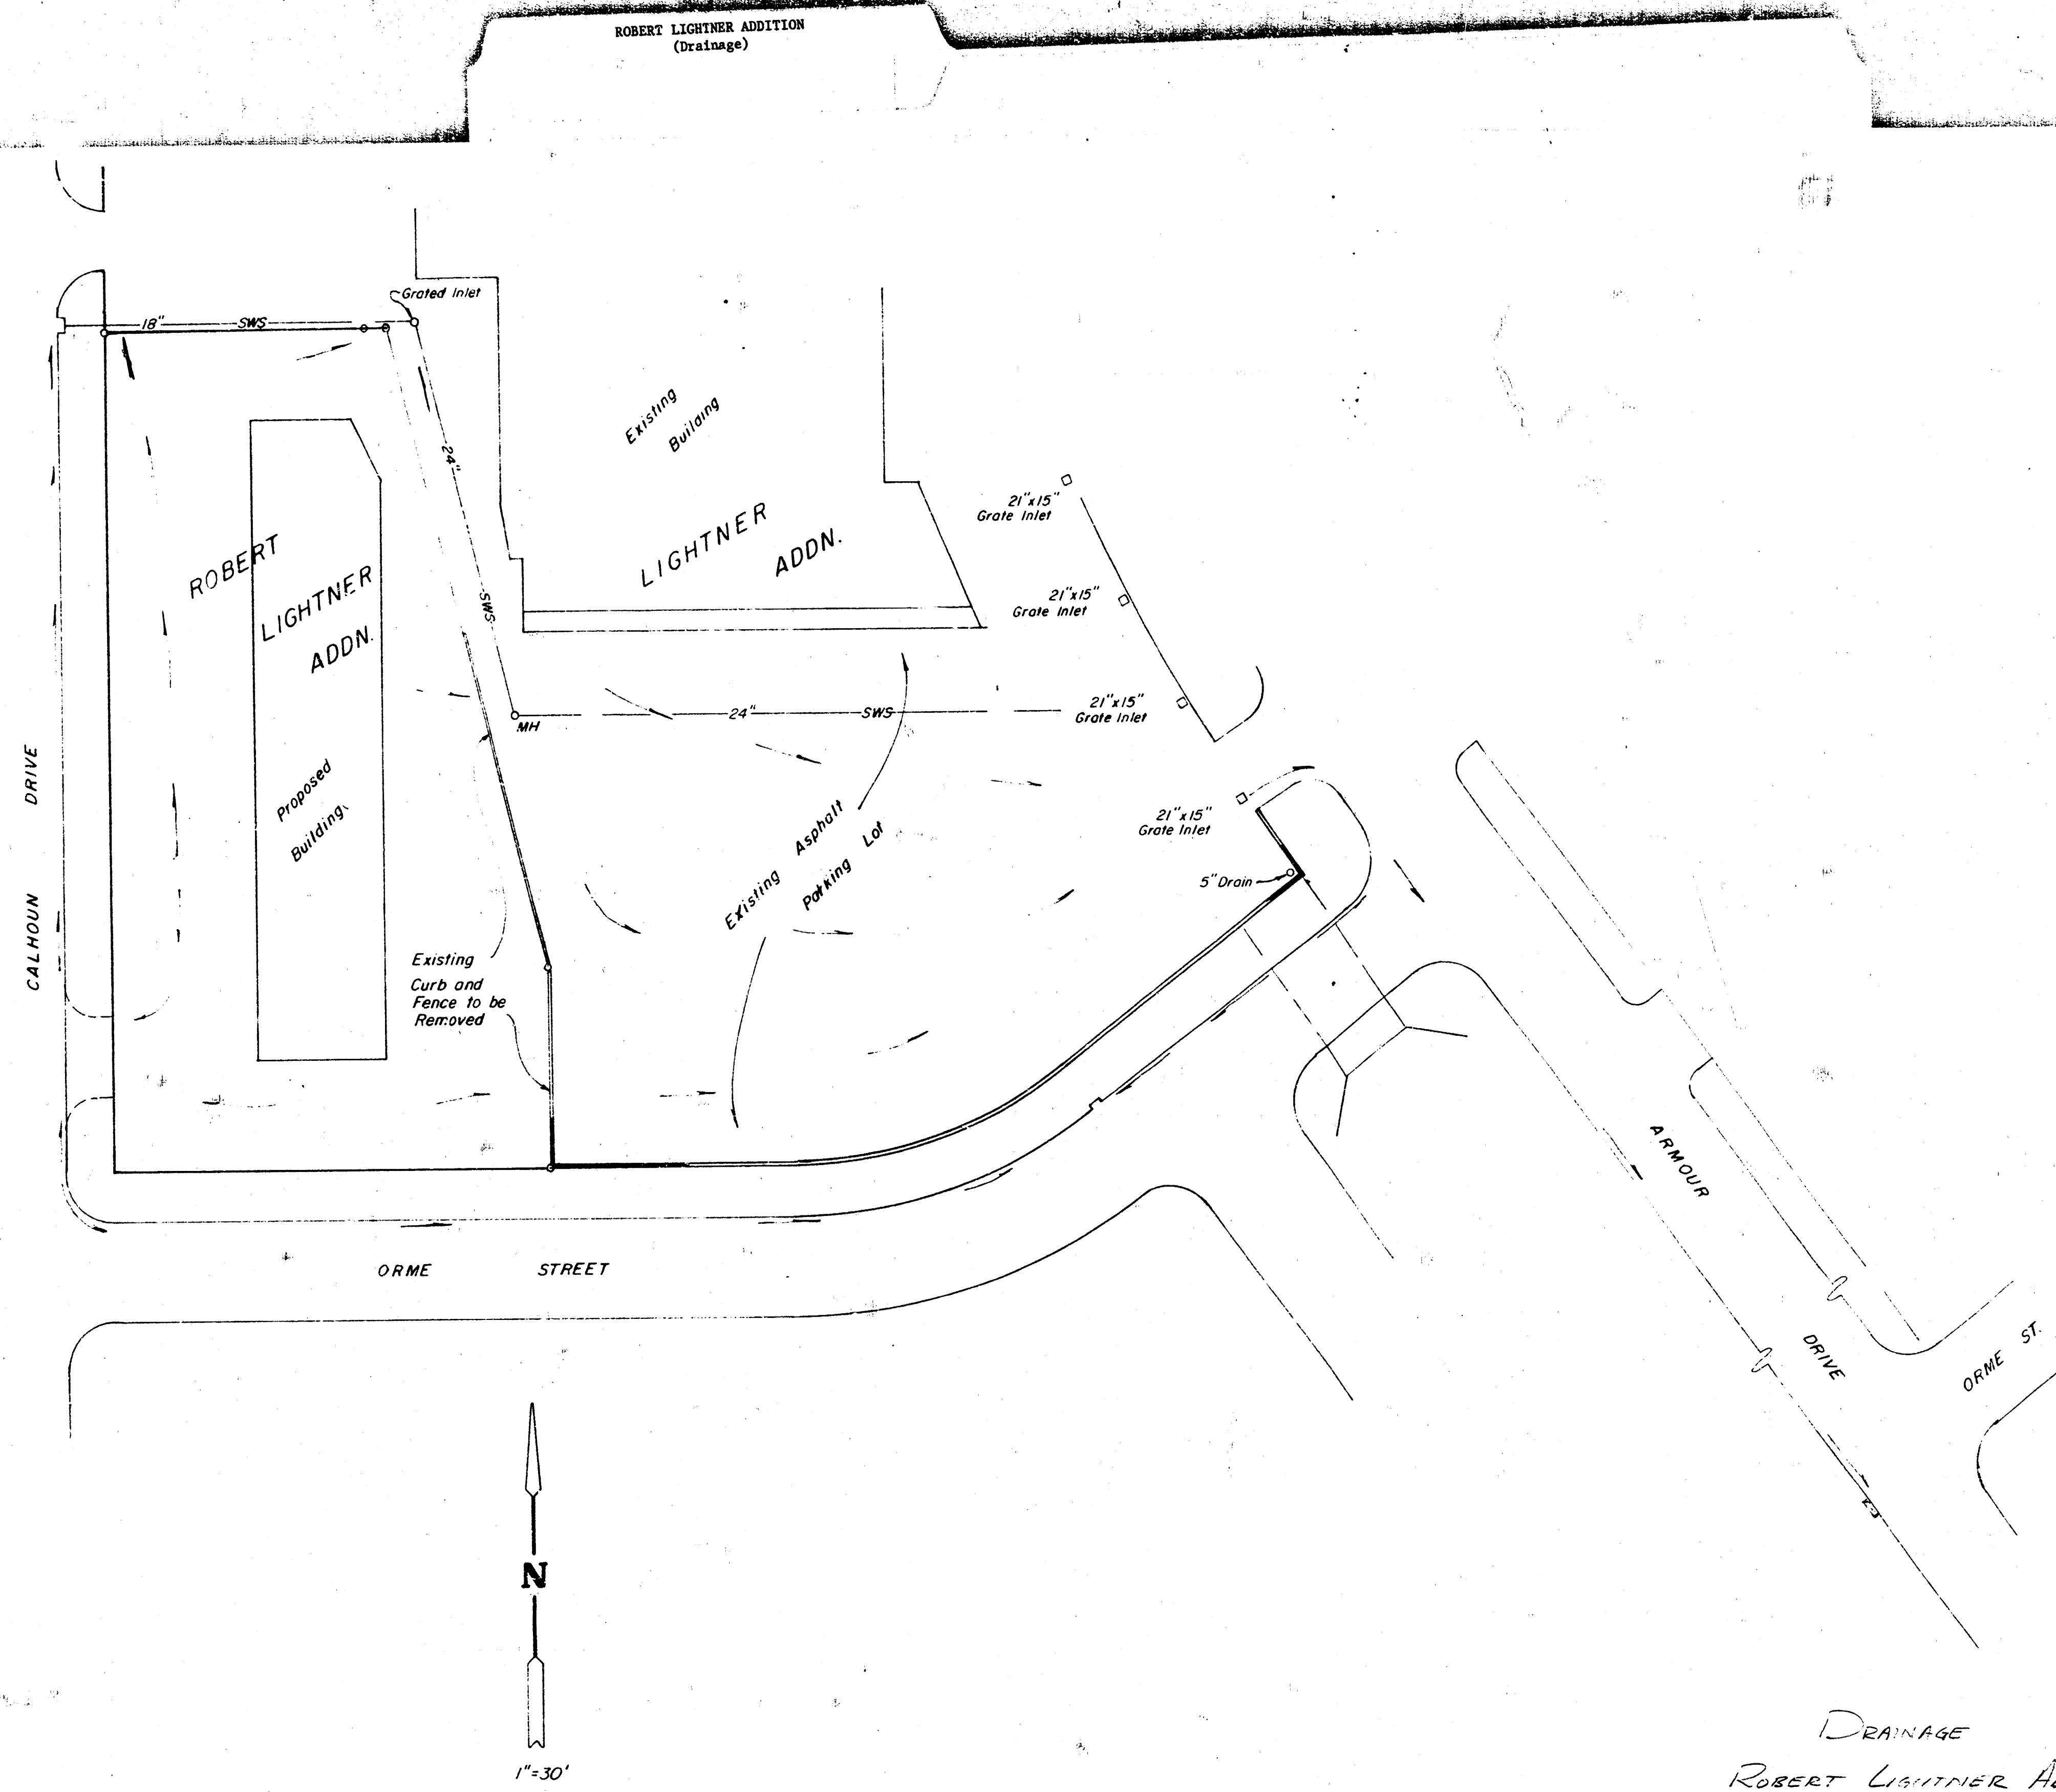

ROBERT LIGHTNER ADDITION
(Drainage)

ROBERT
LIGHTNER
ADDN.

EXISTING
BUILDING
LIGHTNER
ADDN.

EXISTING
ASPHALT
PARKING
LOT

EXISTING
CURB AND
FENCE TO BE
REMOVED

DRAINAGE
ROBERT LIGHTNER ADDN.

1-10-85