



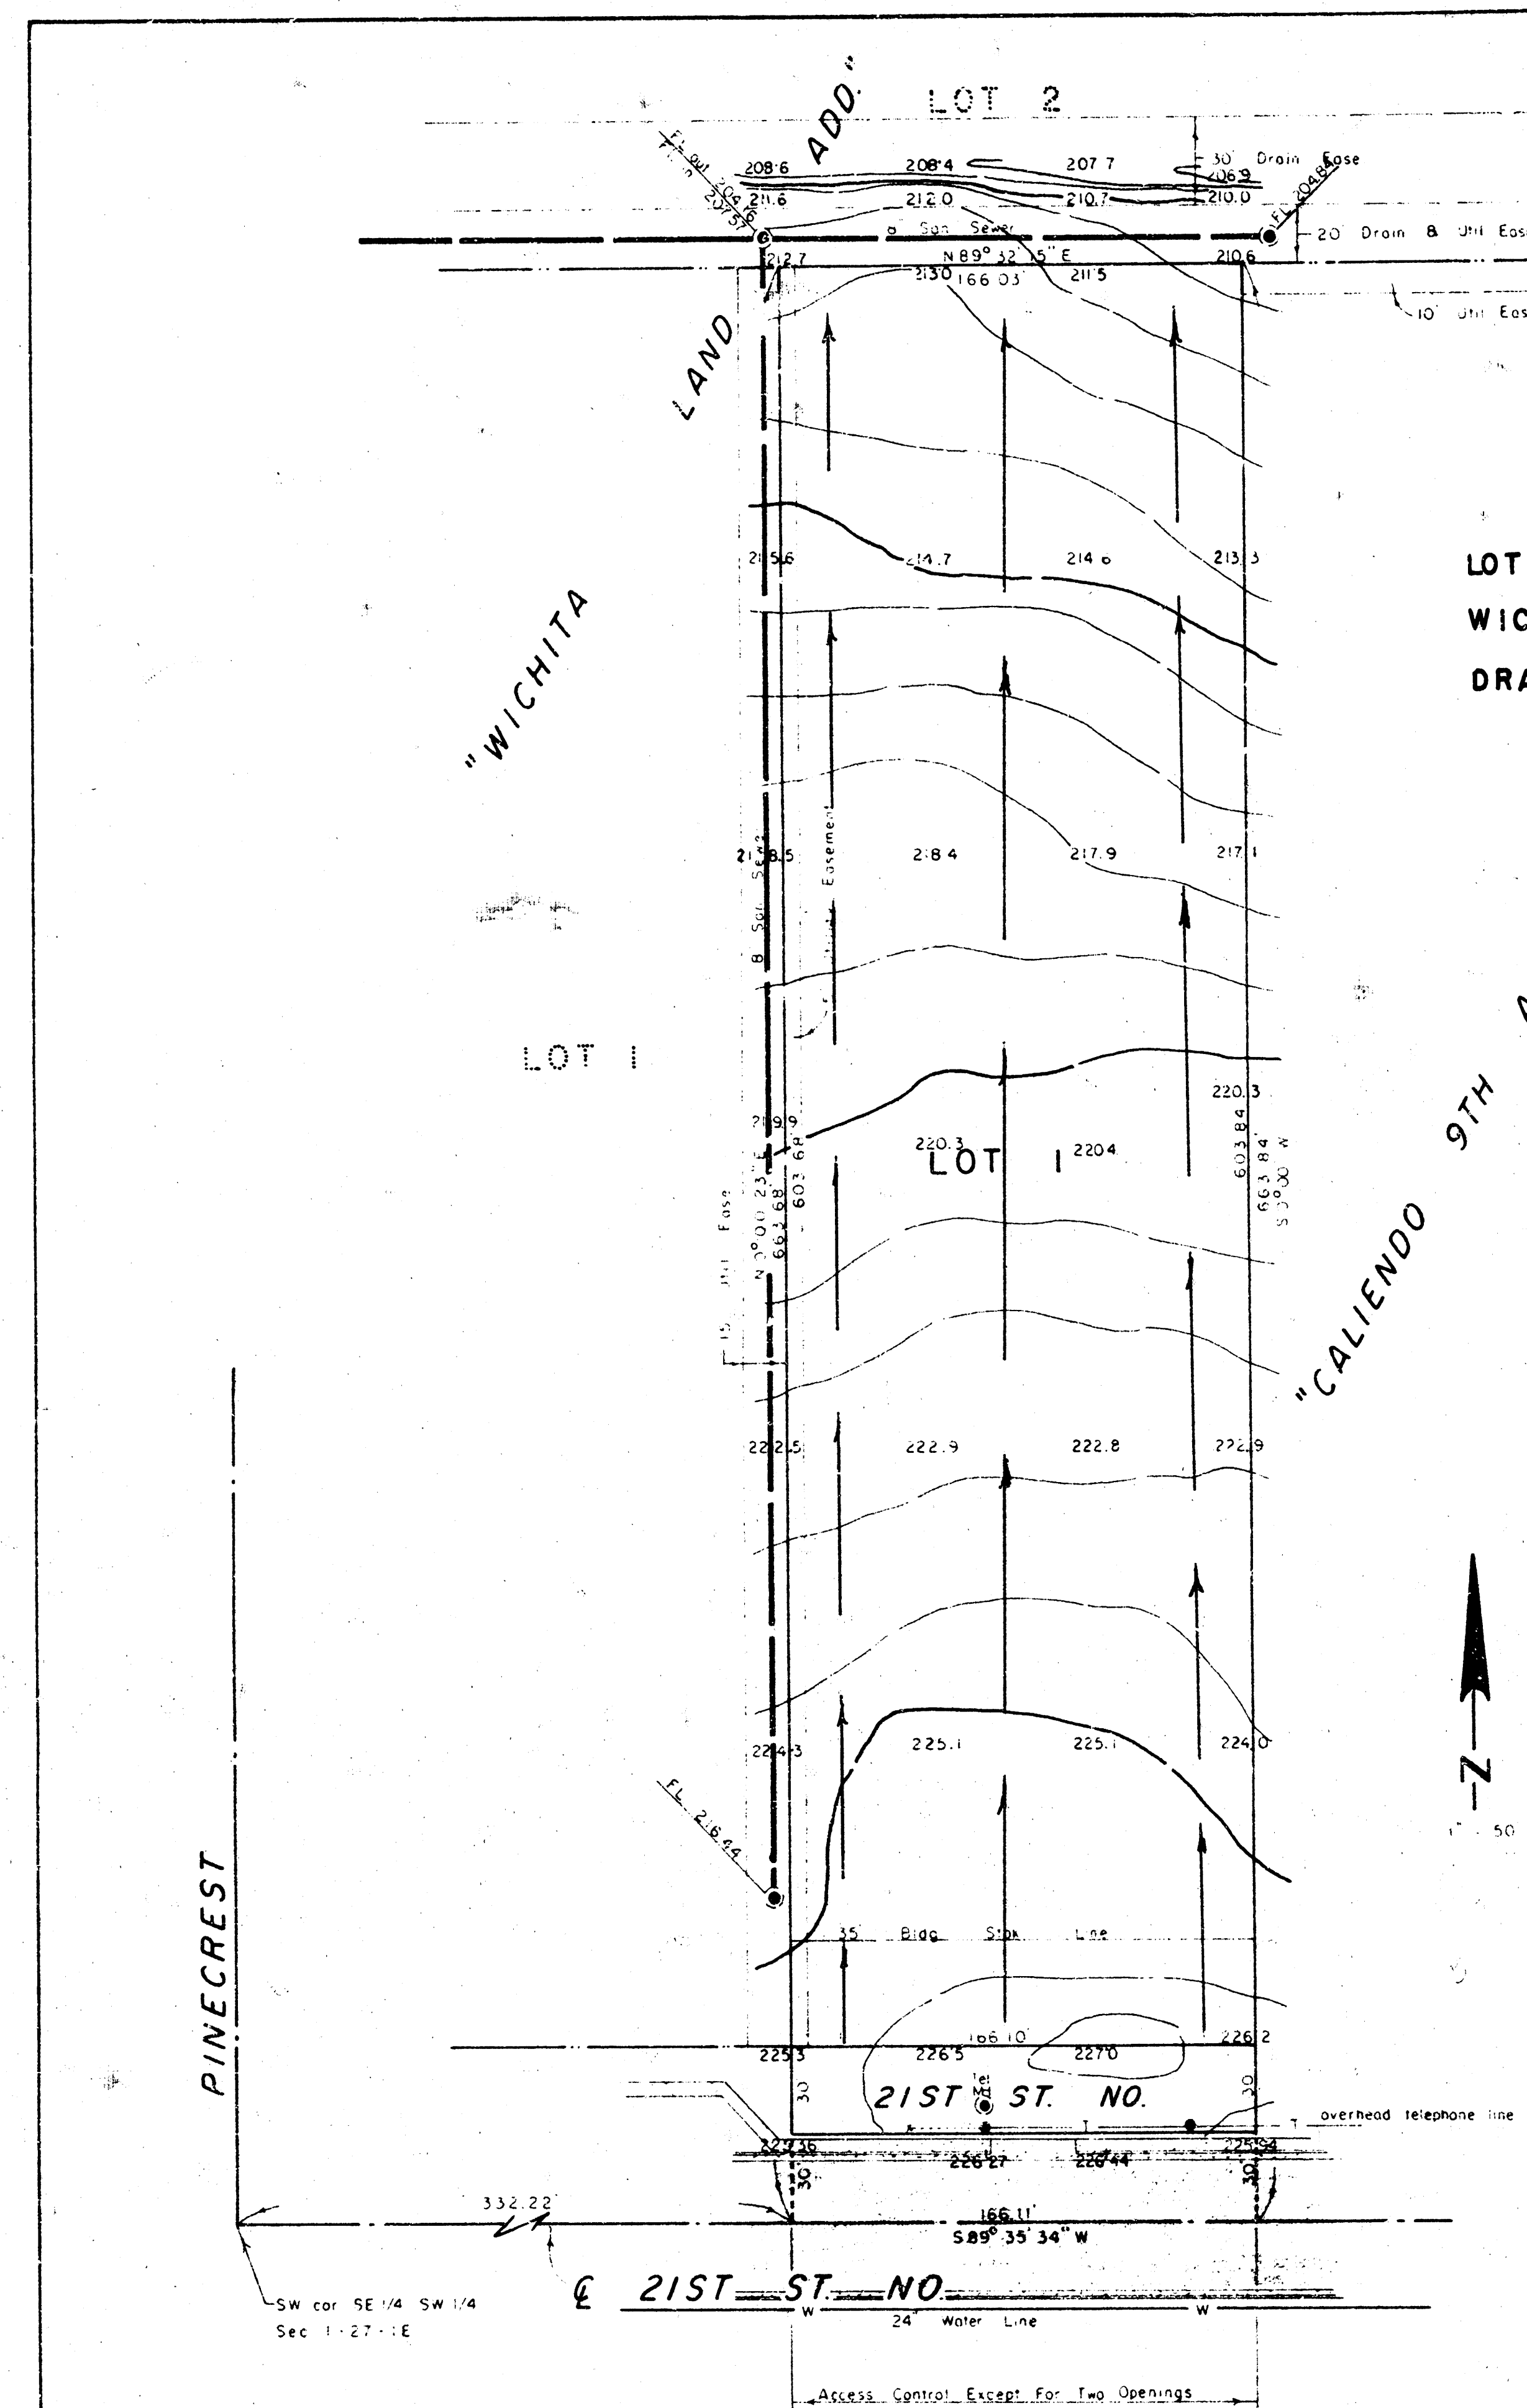


DRAINAGE PLAN

DITCH
LOT 1 TO DRAIN TO EXISTING ON LOT 2,
WICHITA LAND ADDITION AS PER
DRAINAGE PLAN OF WICHITA LAND ADD.

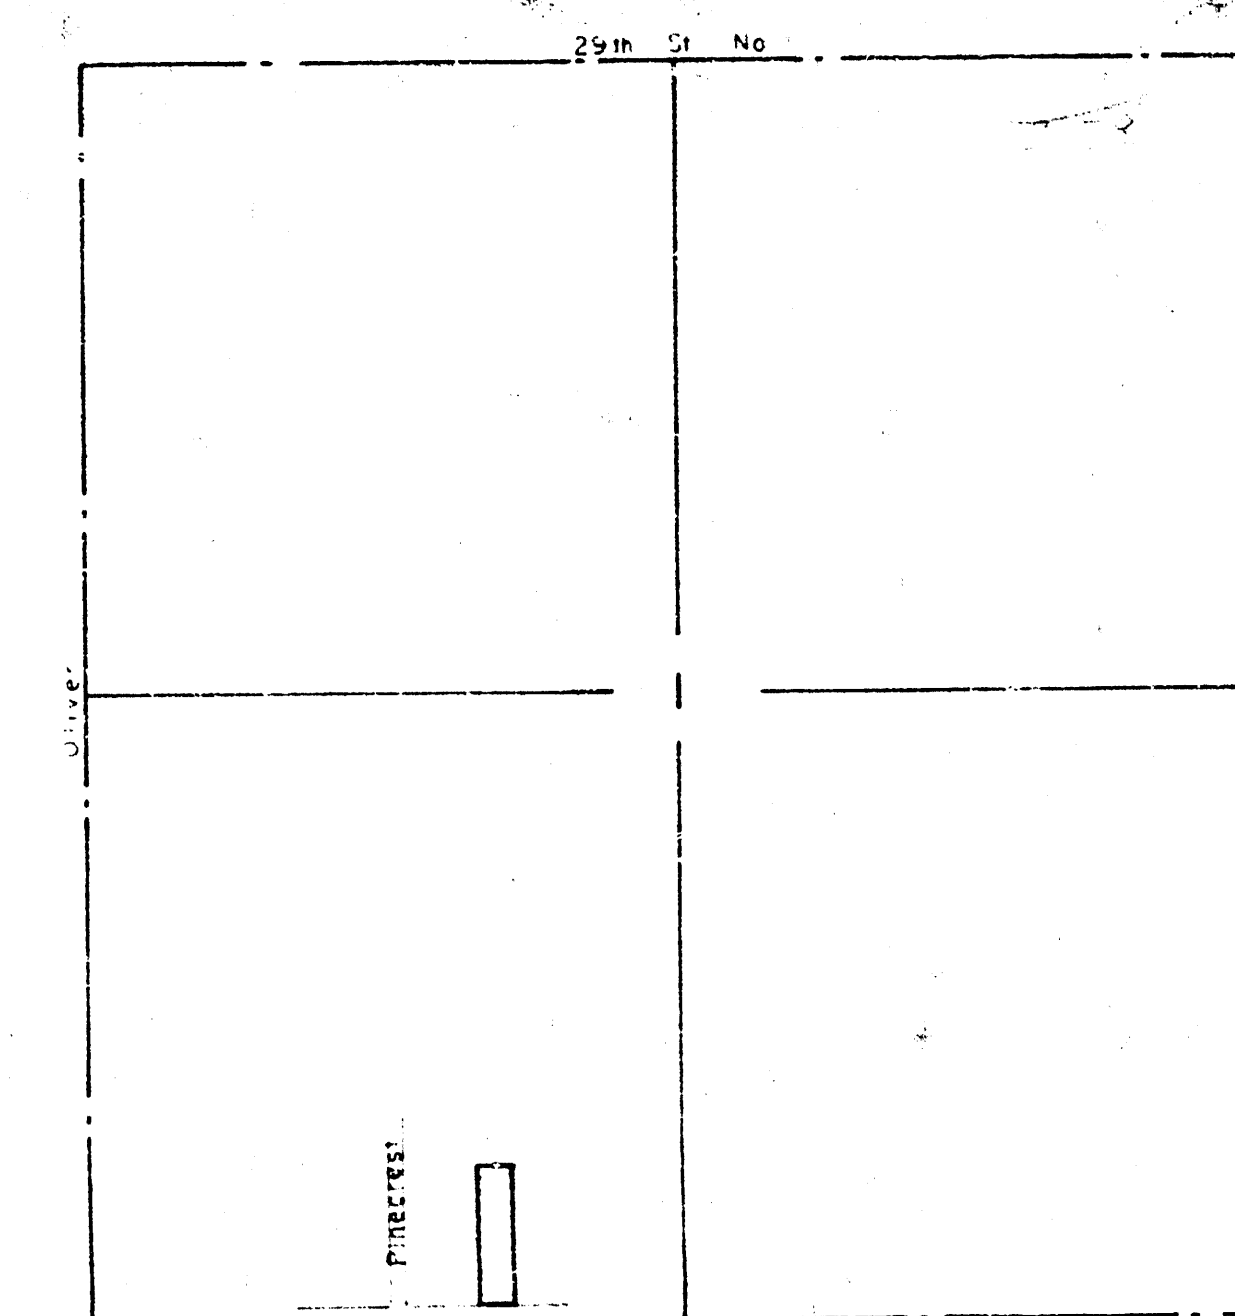

SKETCH PLAT LONELY PINE ADDITION

FOR: J. D. NEWMAN
8916 WINDWOOD
WICHITA, KS 67226

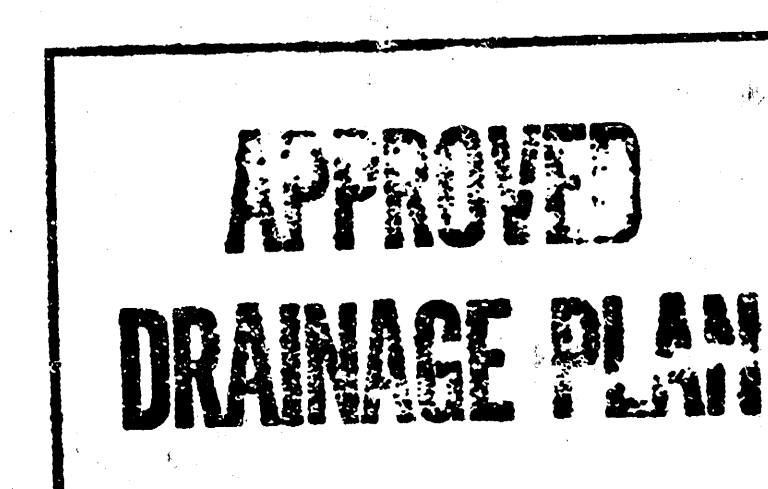

B.M. - ELEV. 221.80 - "X" CUT ON CORNER OF
WALK AT SW CORNER OF
"WOODGATE SECOND ADDITION."

HI-TECH SURVEYORS, INC.
334 S. LAURA
WICHITA, KS 67211

TOPO MADE JULY 19, 1990