


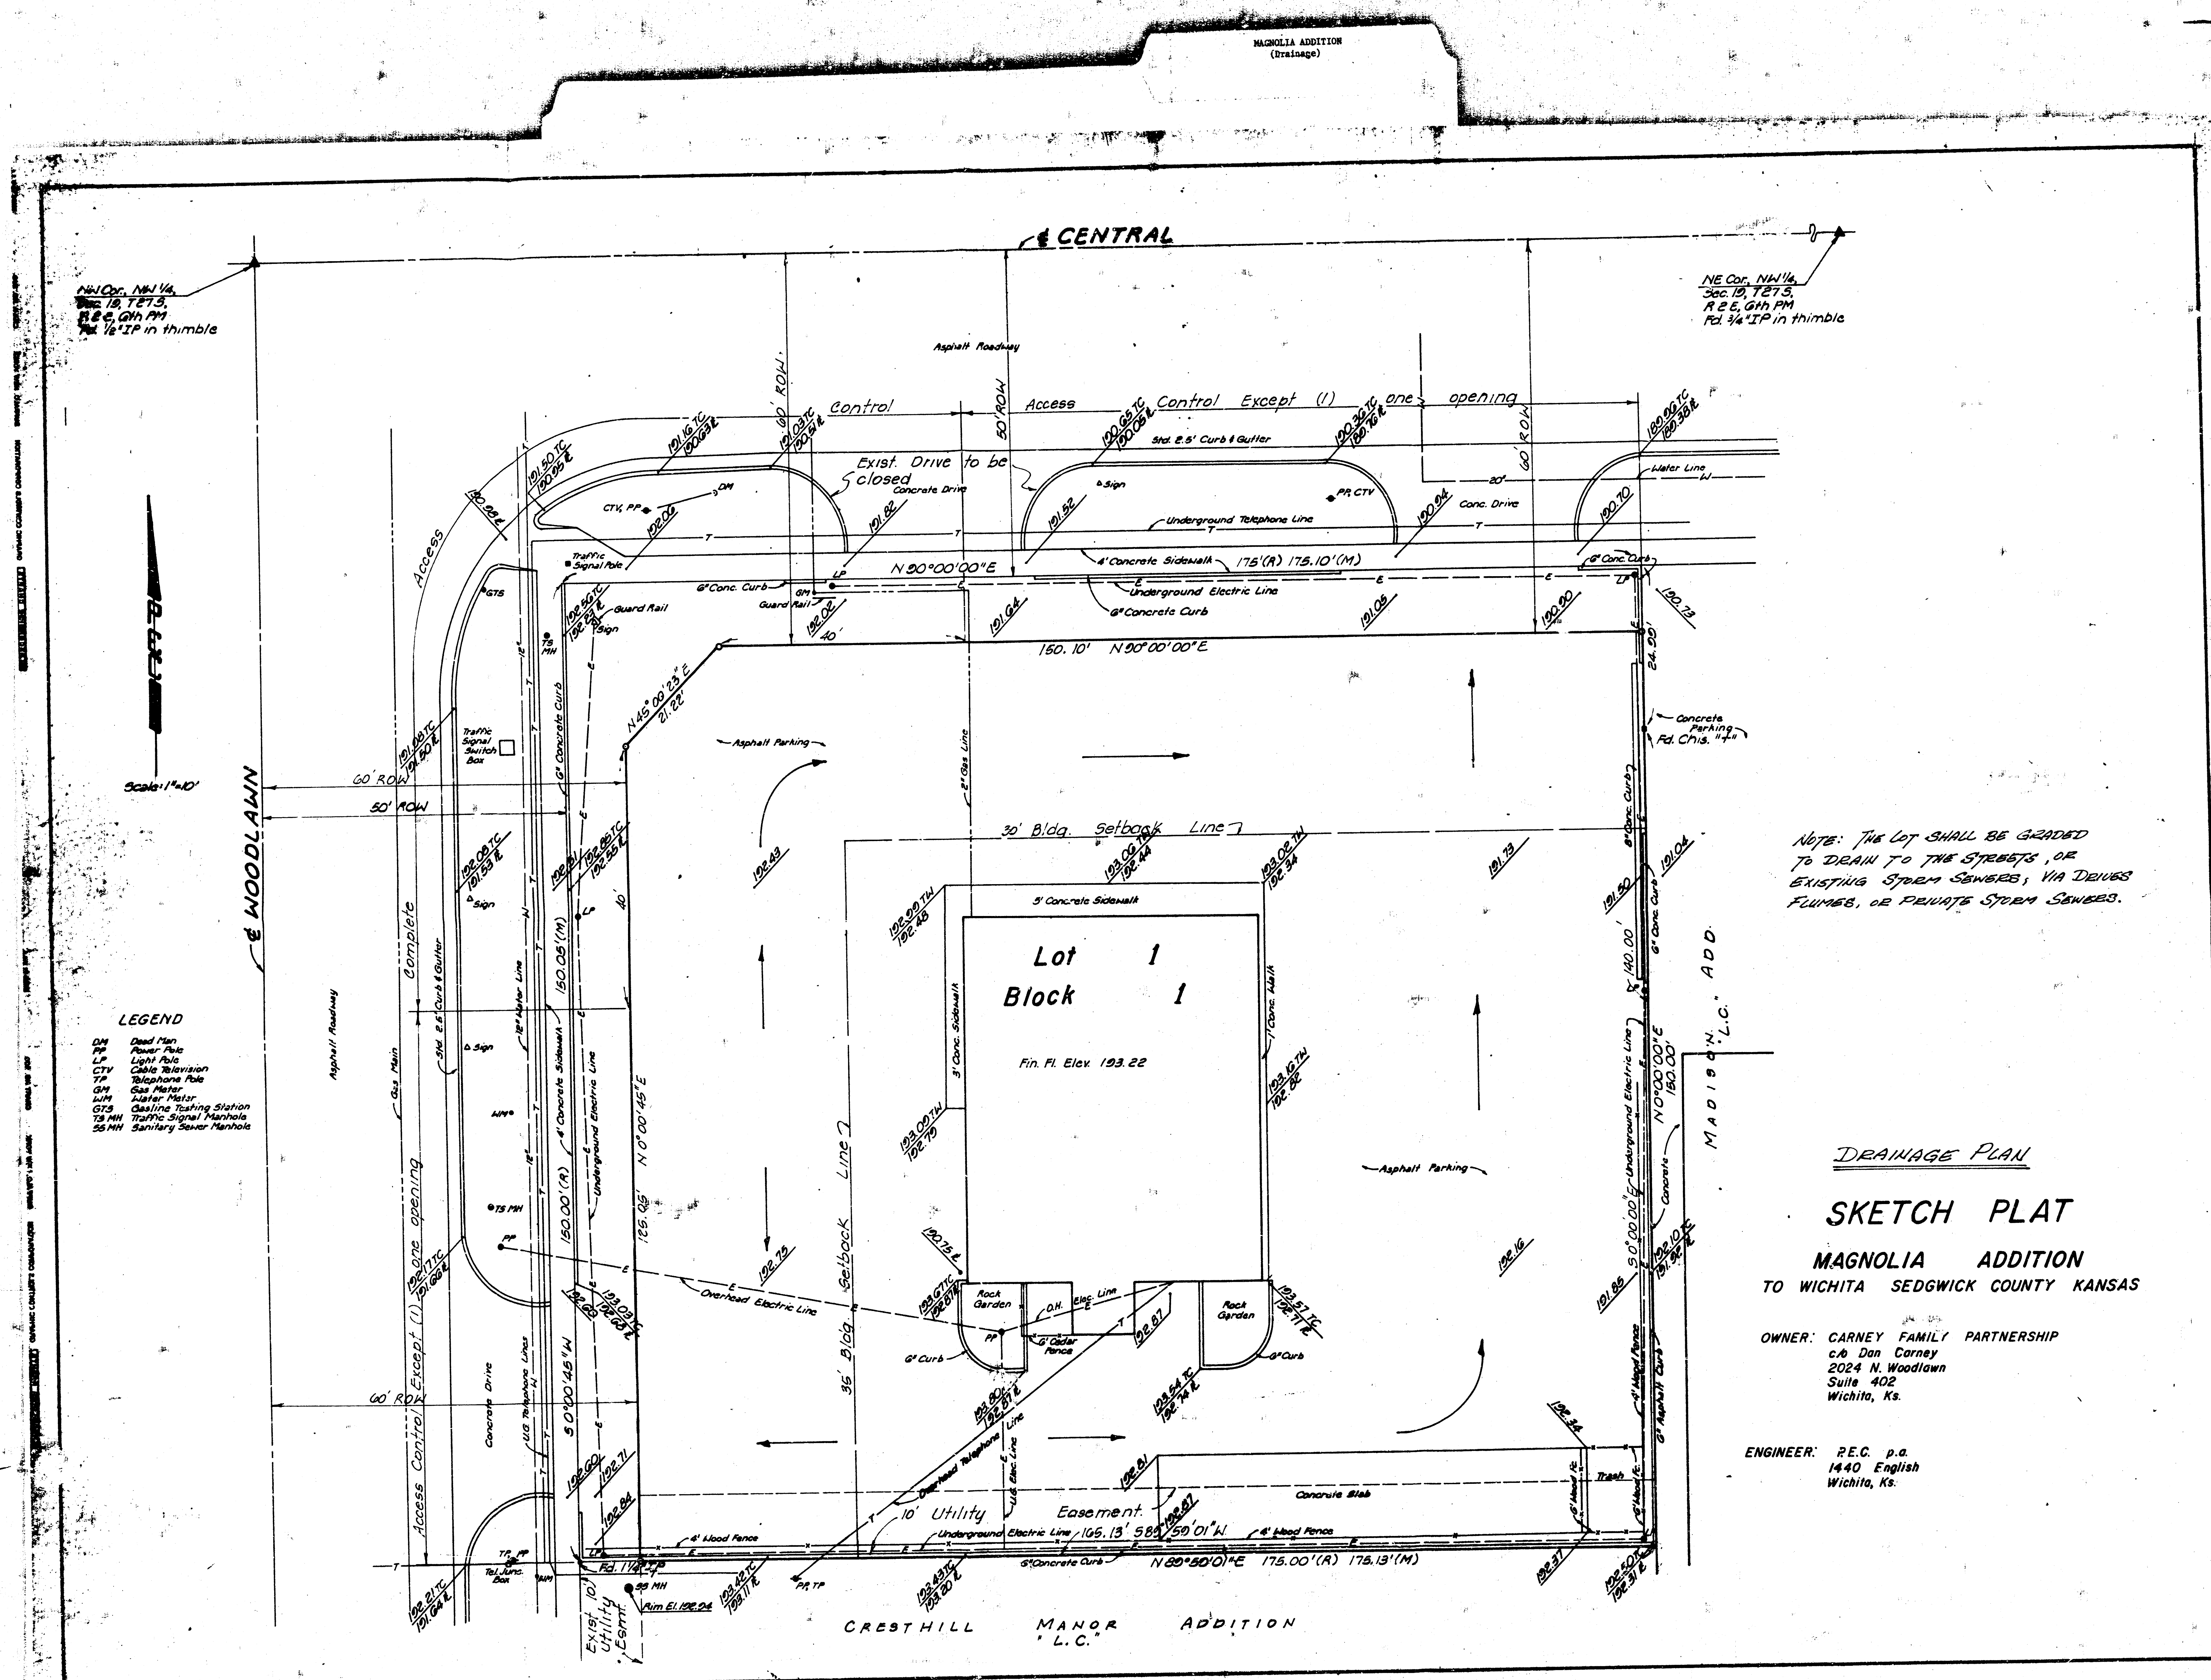

N.H. 100' N.H. 1/4
Sec. 15 T27S
R. 2E G4W PM
1/4 1/4 IP in thimble

NE Cor. NW 1/4
Sec. 15 T27S
R. 2E G4W PM
1/4 1/4 IP in thimble

- LEGEND**
- DN Dead Man
 - PP Power Pole
 - LP Light Pole
 - CTV Cable Television
 - TR Telephone Pole
 - GM Gas Meter
 - WM Water Meter
 - GTS Gasline Tapping Station
 - TS MH Traffic Signal Manhole
 - SS MH Sanitary Sewer Manhole

NOTE: THE LOT SHALL BE GRADED
TO DRAIN TO THE STREETS, OR
EXISTING STORM SEWERS, VIA DRAIN
FLUMES, OR PRIVATE STORM SEWERS.

DRAINAGE PLAN
SKETCH PLAT
MAGNOLIA ADDITION
TO WICHITA SEDGWICK COUNTY KANSAS

OWNER: CARNEY FAMILY PARTNERSHIP
c/o Dan Carney
2024 N. Woodlawn
Suite 402
Wichita, Ks.

ENGINEER: P.E.C. p.a.
1440 English
Wichita, Ks.