
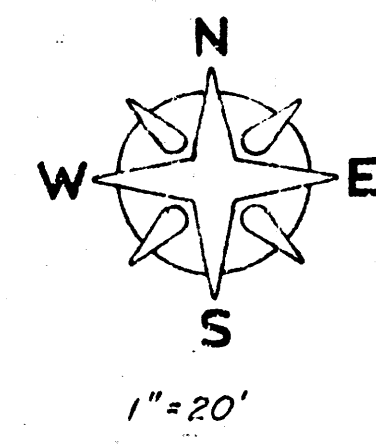



TO WICHITA, KANSAS

*A Replat of Lot 1, Carney Addition, to
Wichita, Kansas.*

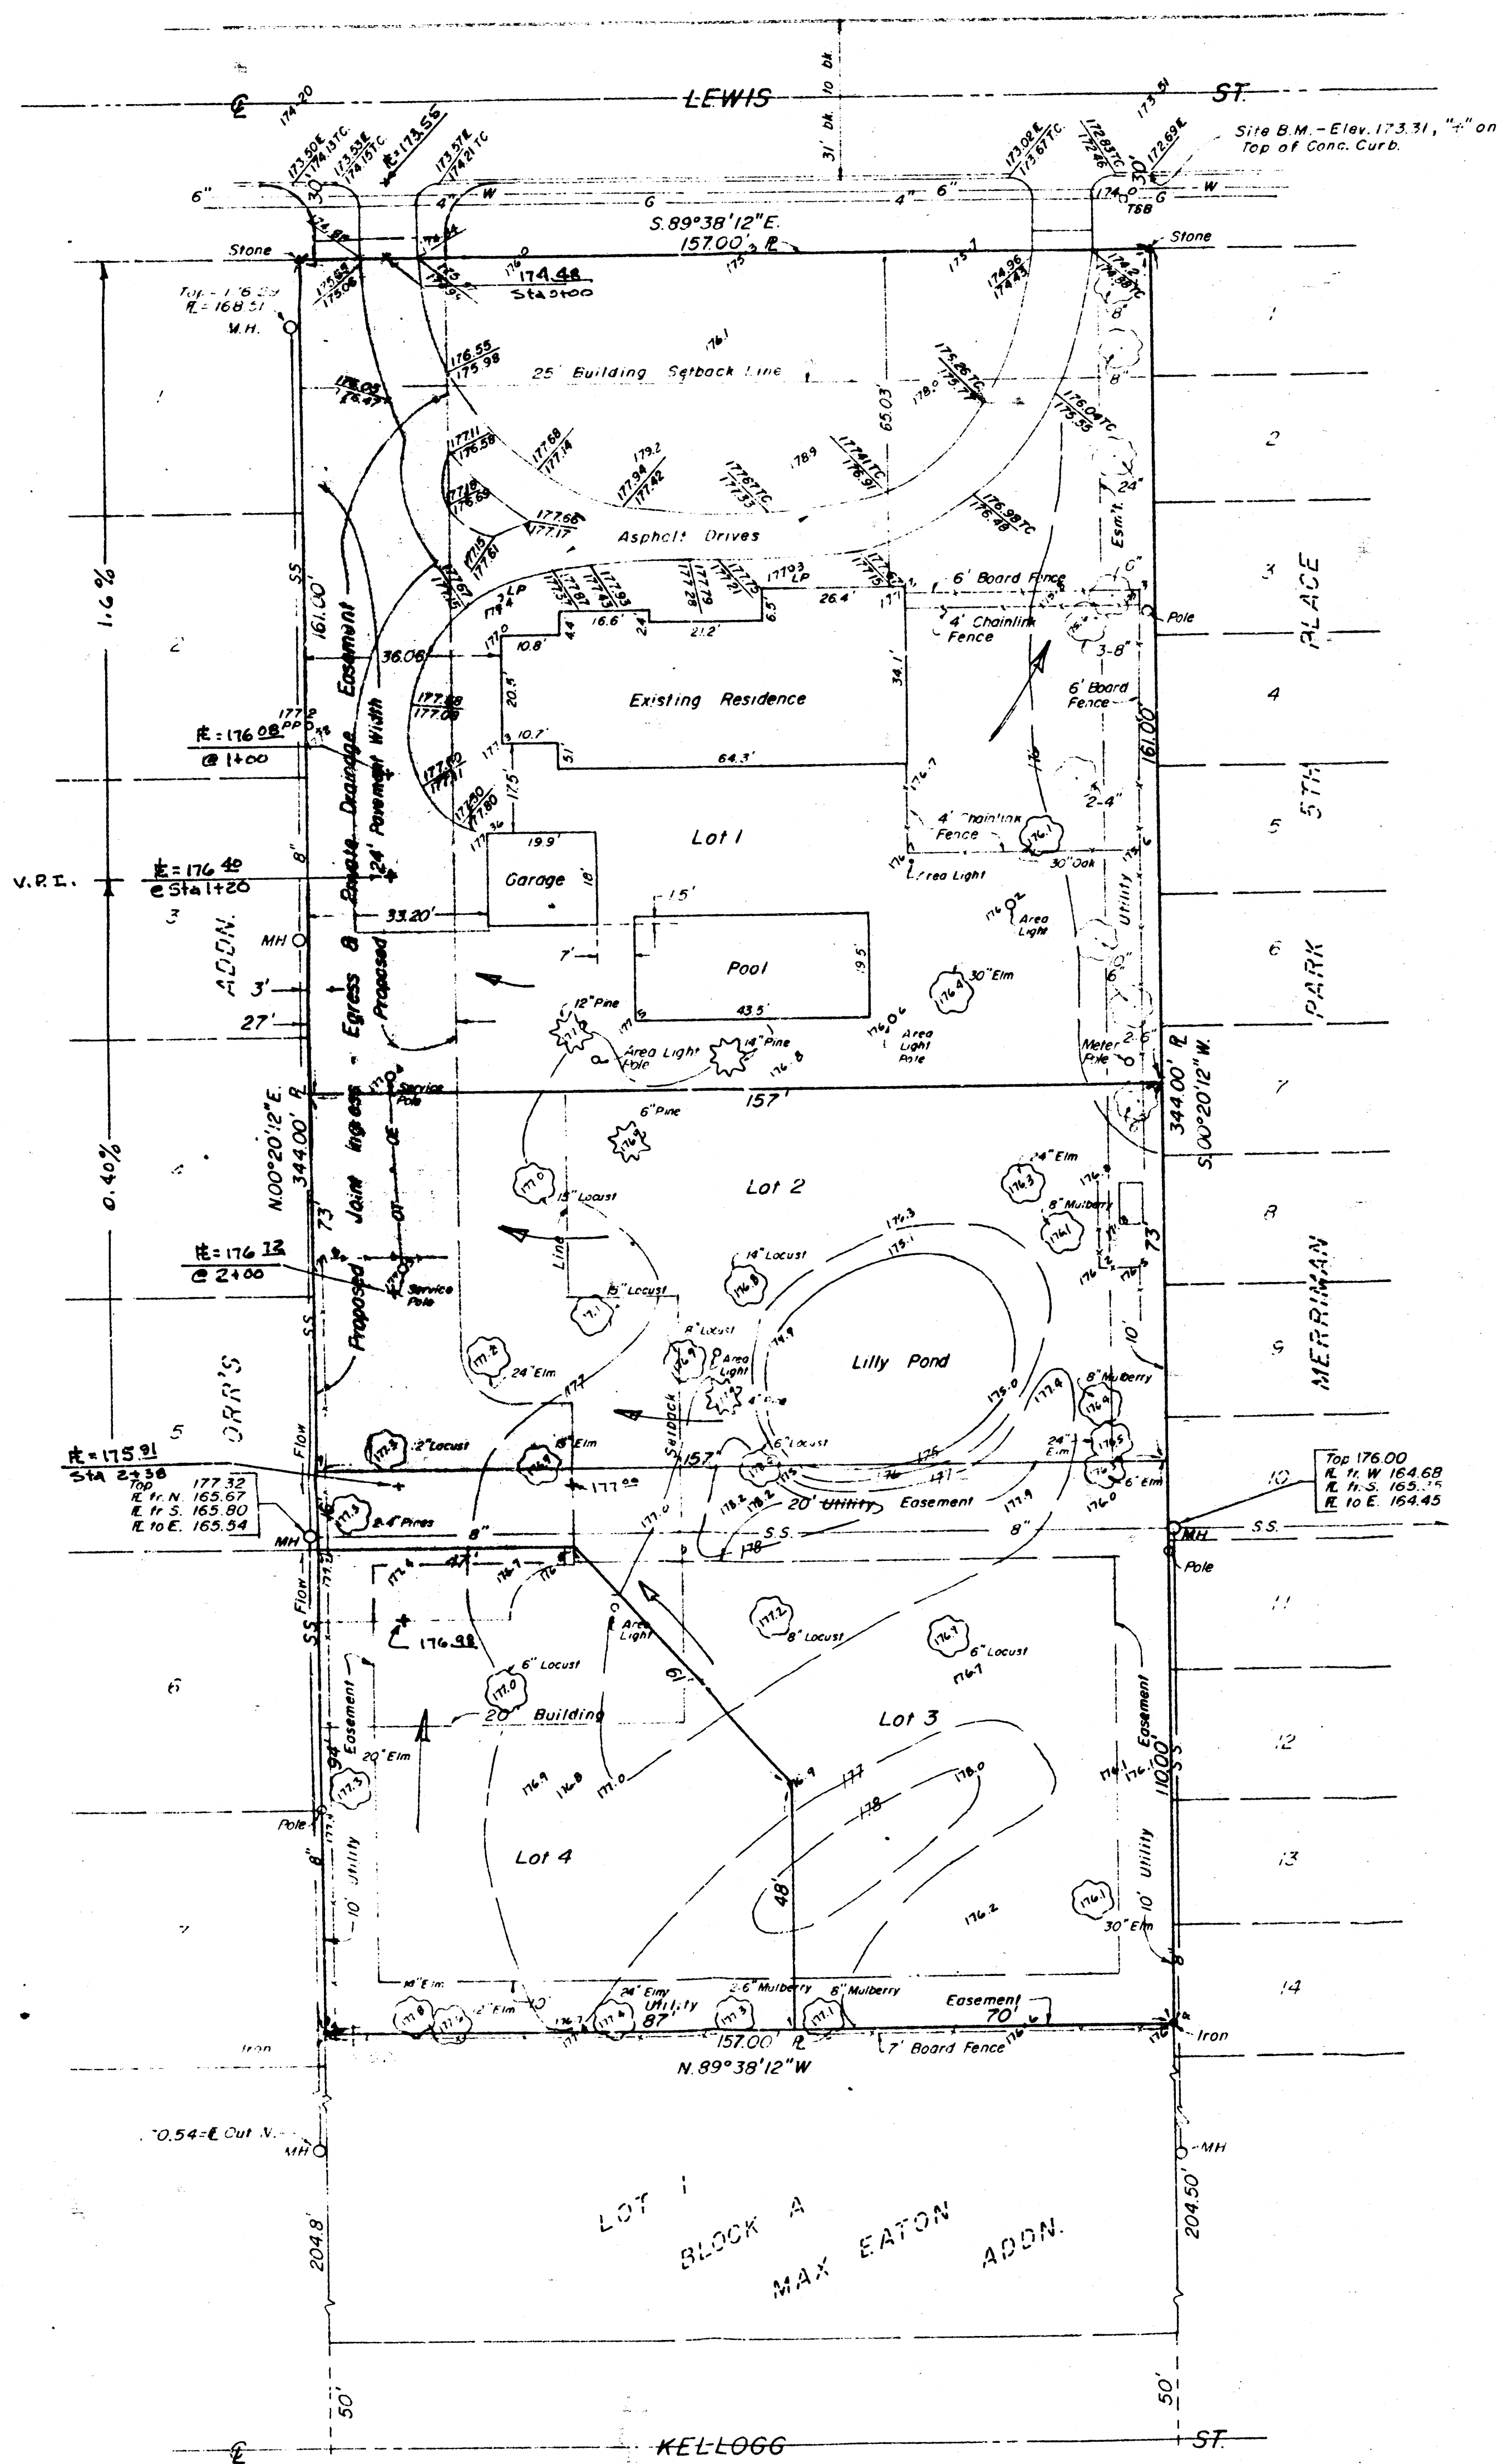

- = 1, on
- ▲ = Stone
- W = Water
- G = Gas
- OE = Overhead Electric
- OT = Overhead Telephone
- SS = Sanitary Sewer
- TC = Top Curb
- FL = Flow Line
- MH = Manhole
- PL = Property Line

City Benchmark.
Top of thimble 20' South of South line of Kellogg
on West line of Bluff South.
Elev. 173.75

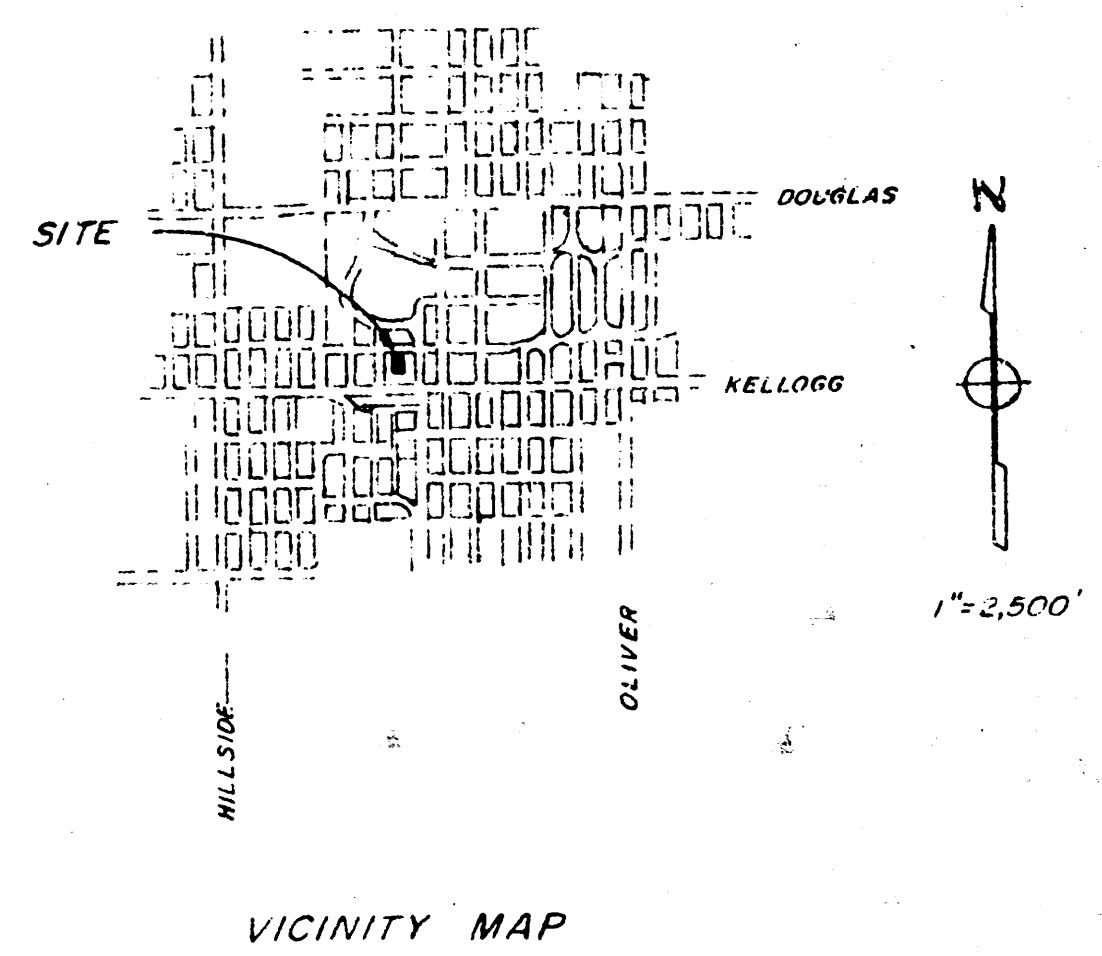

<u>Lot Areas</u>		<u>"A" Zoning Classification</u>
Lot 1 -	25,277 Sq. Ft.	
Lot 2 -	11,461 Sq. Ft.	
Lot 3 -	10,012 Sq. Ft.	
Lot 4 -	7,258 Sq. Ft.	
	<u>54,008 Sq. Ft.</u>	
		Total, Original Lot 1, Carney Addition.

MOEHRING & ASSOCIATES
CONSULTING ENGINEERS
WICHITA, KANSAS

REVISED 15 Aug 1985