


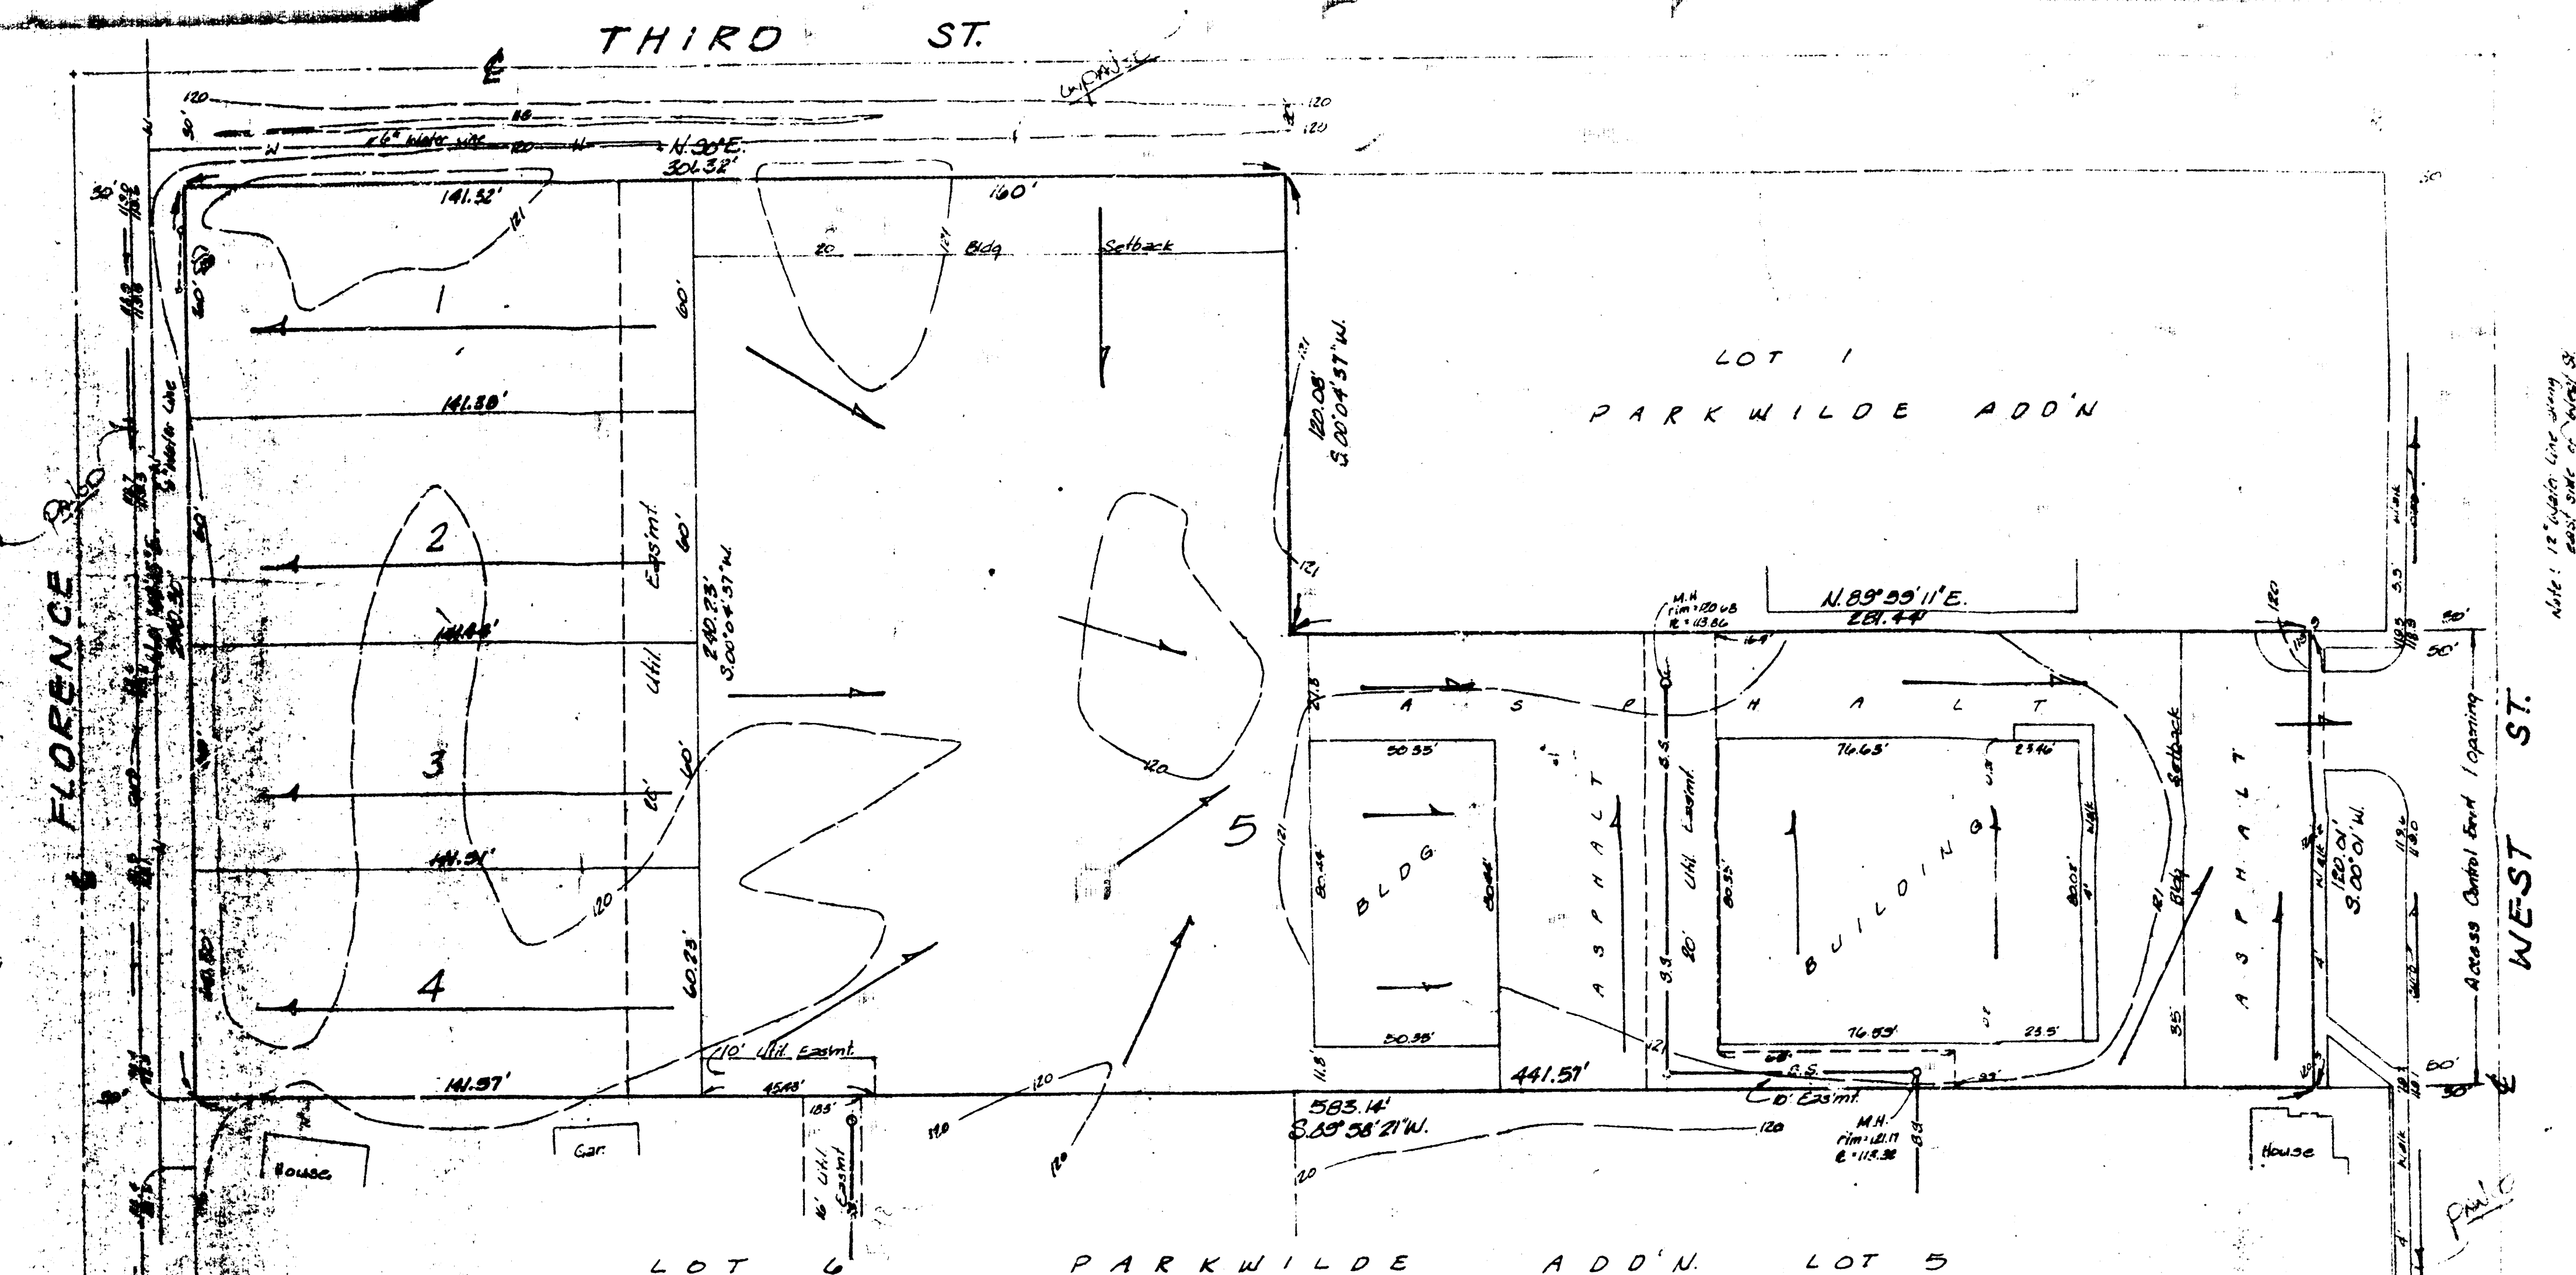

SKETCH PLAT

MASTERBILT ADDITION

A REPLAT OF LOTS 2 AND 4 BLOCK 16, PARKWILDE ADDITION TO WICHITA, KANSAS
AND LOT 1, SHAVER ADDITION, WICHITA, KANSAS.


OWNER: MASTERBUILT MOTORS, INC.
R. J. MEANS, PRESIDENT
315 E. 56TH ST SO. 522-1586

DRAINAGE CONCEPT

General Notes

The lot will be increased by widening the
Main Street and by adding to it the
The Residential lots will be increased by
and depth in general and a part

BAUGHMAN COMPANY, P.A.
ENGINEERING & CONSTRUCTION

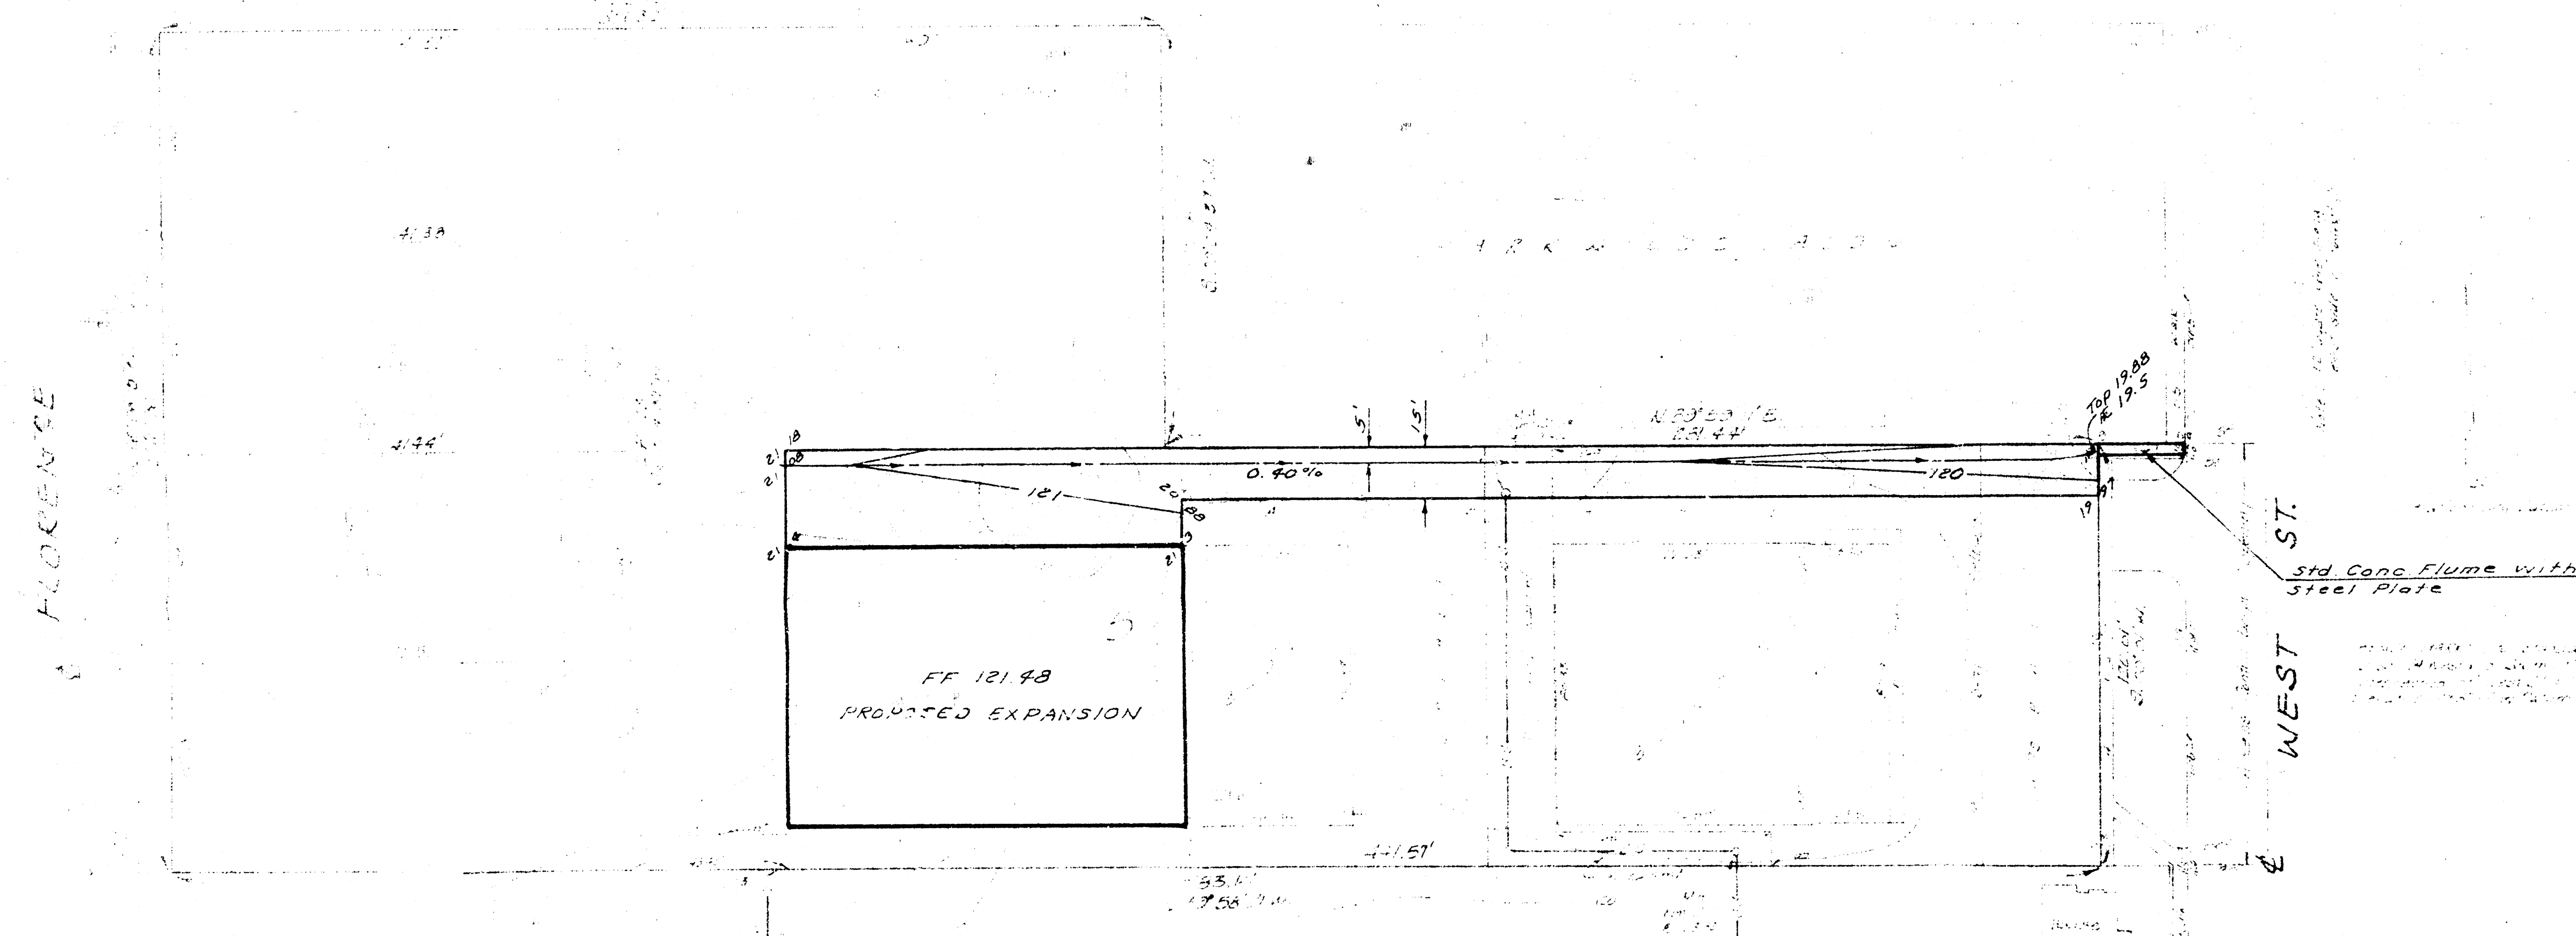

SKETCH PLAT

MASTERBILT ADDITION

A REPLAT OF LOTS 2 AND 4 BLOCK 16, PARKWILDE ADDITION TO WICHITA, KANSAS
AND LOT 1, SHAVER ADDITION, WICHITA, KANSAS

OWNER: MASTERBILT MOTORS, INC.
B. J. MEANS, PRESIDENT
315 E. 55TH ST SO. 522-1585

SITE GRADING