


3RD ADDITION DRAINAGE PLAN

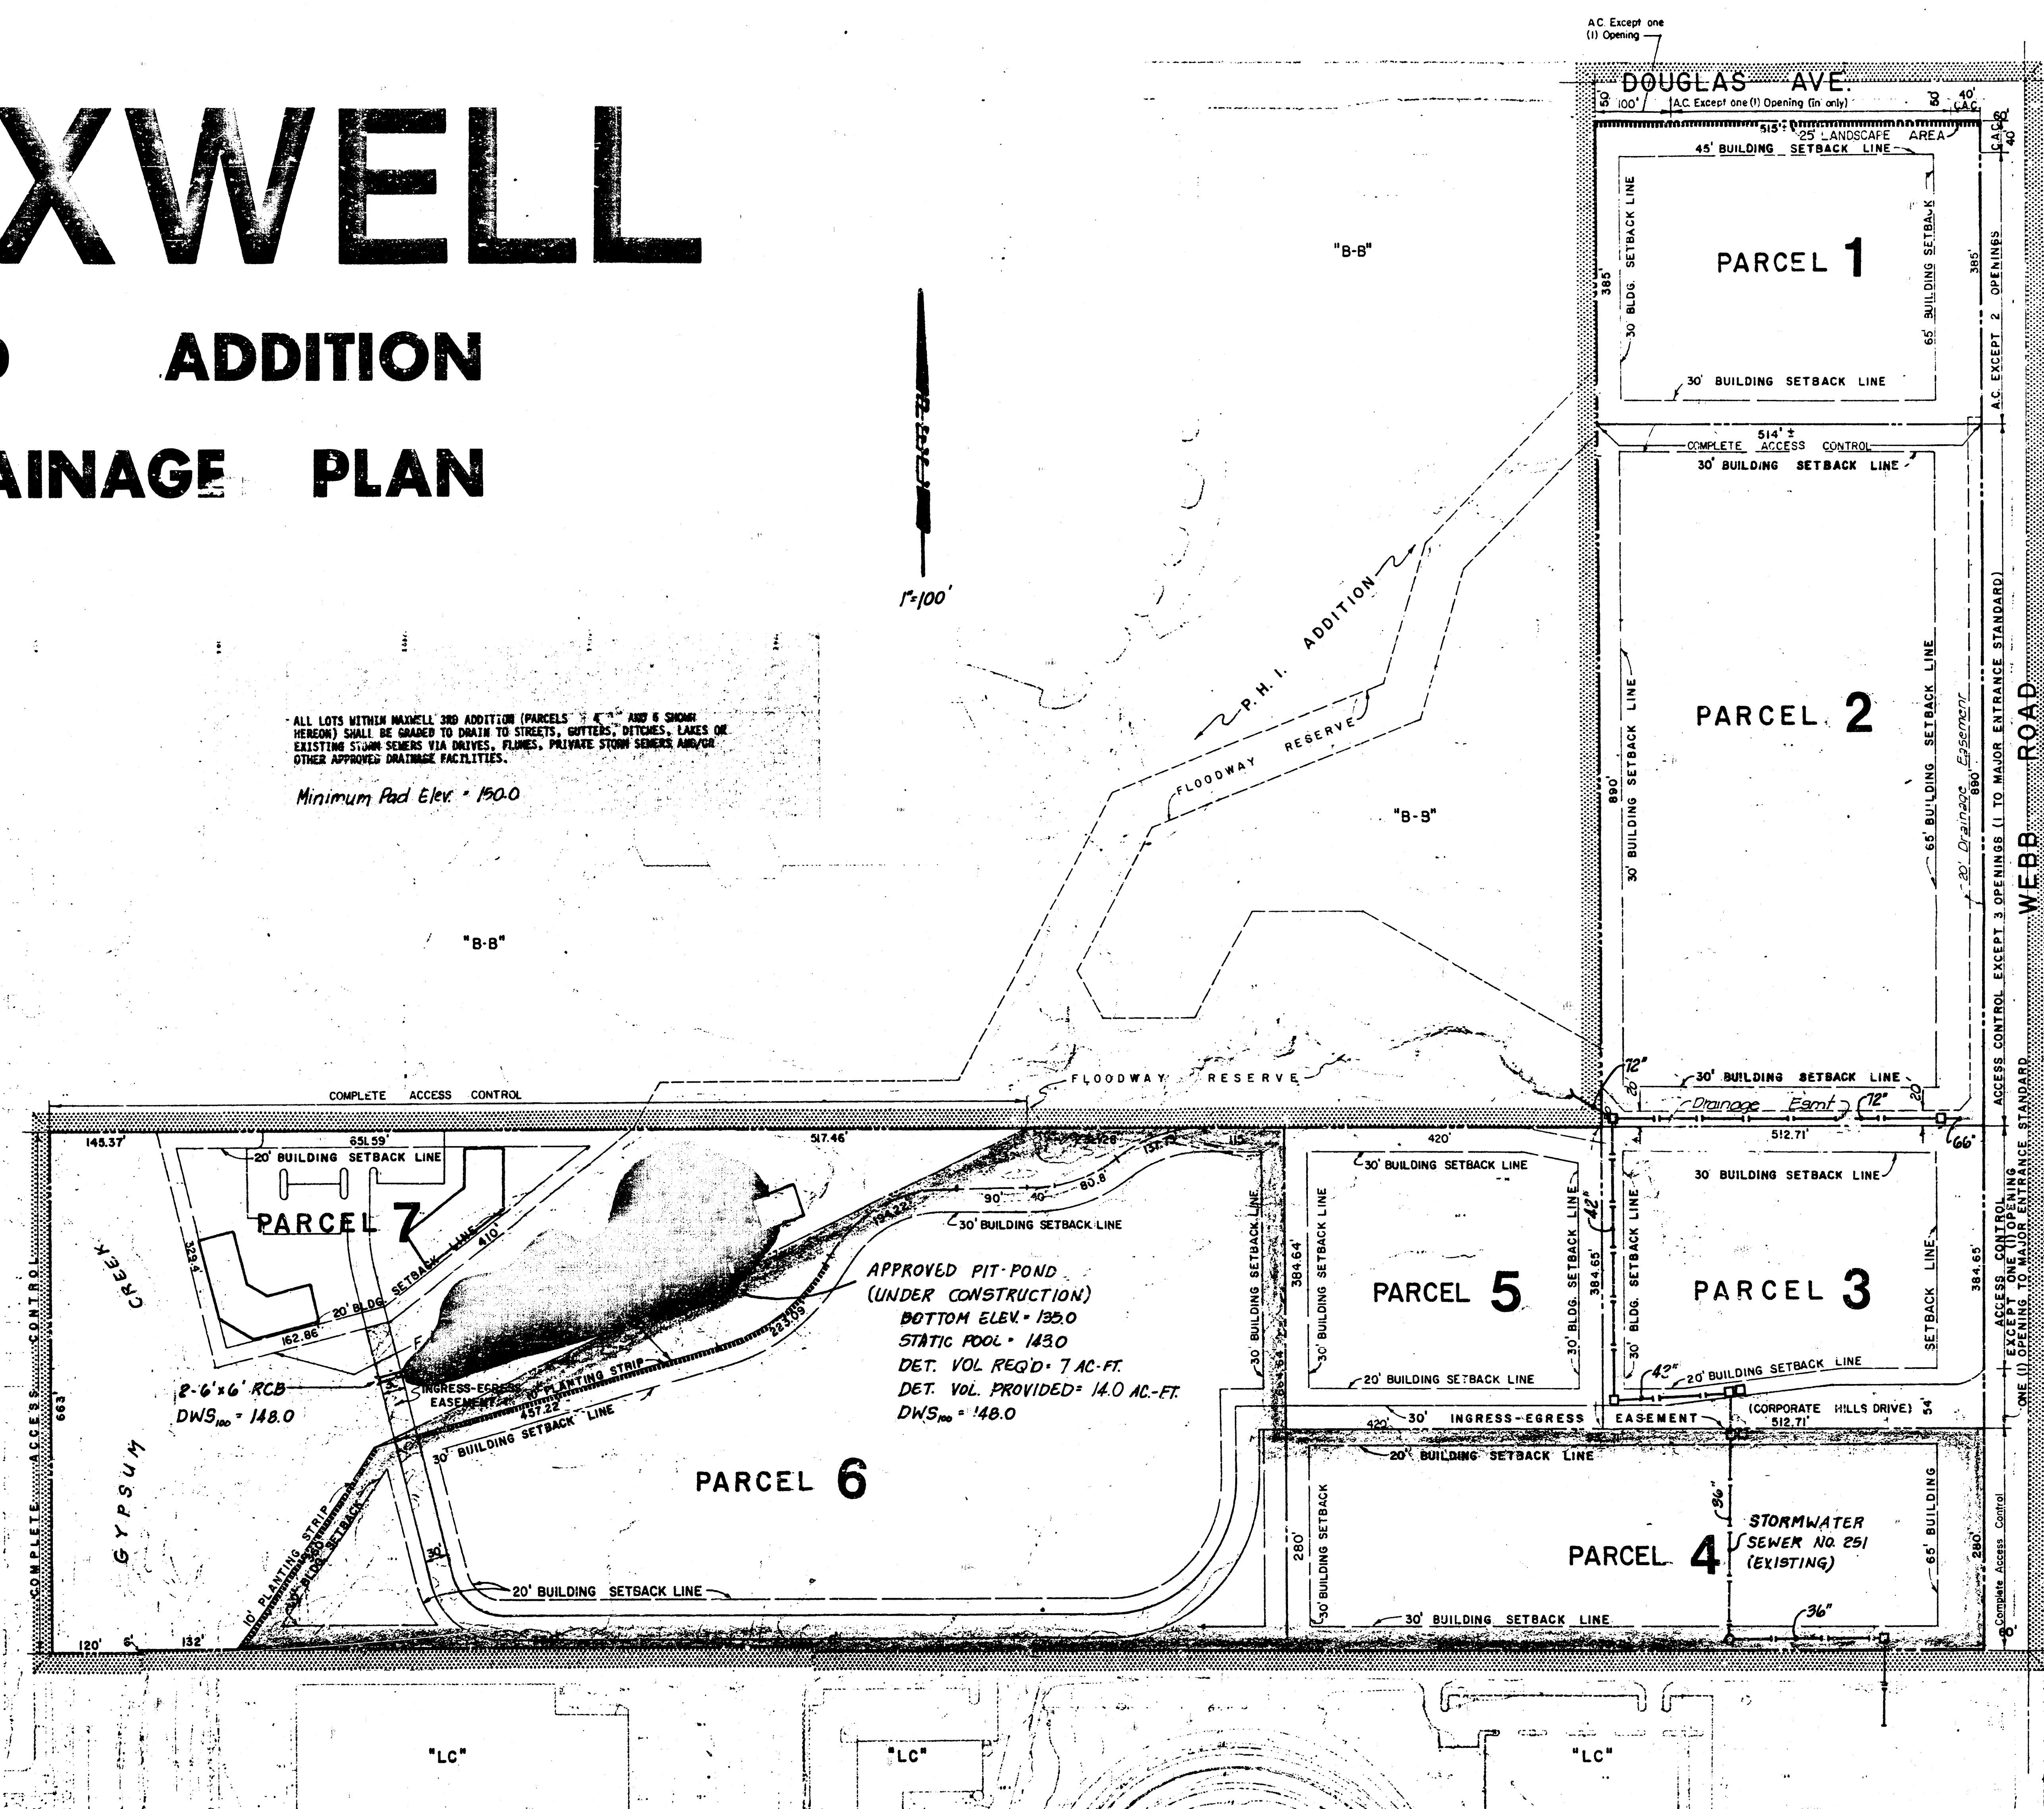

Revised 8-28-85