


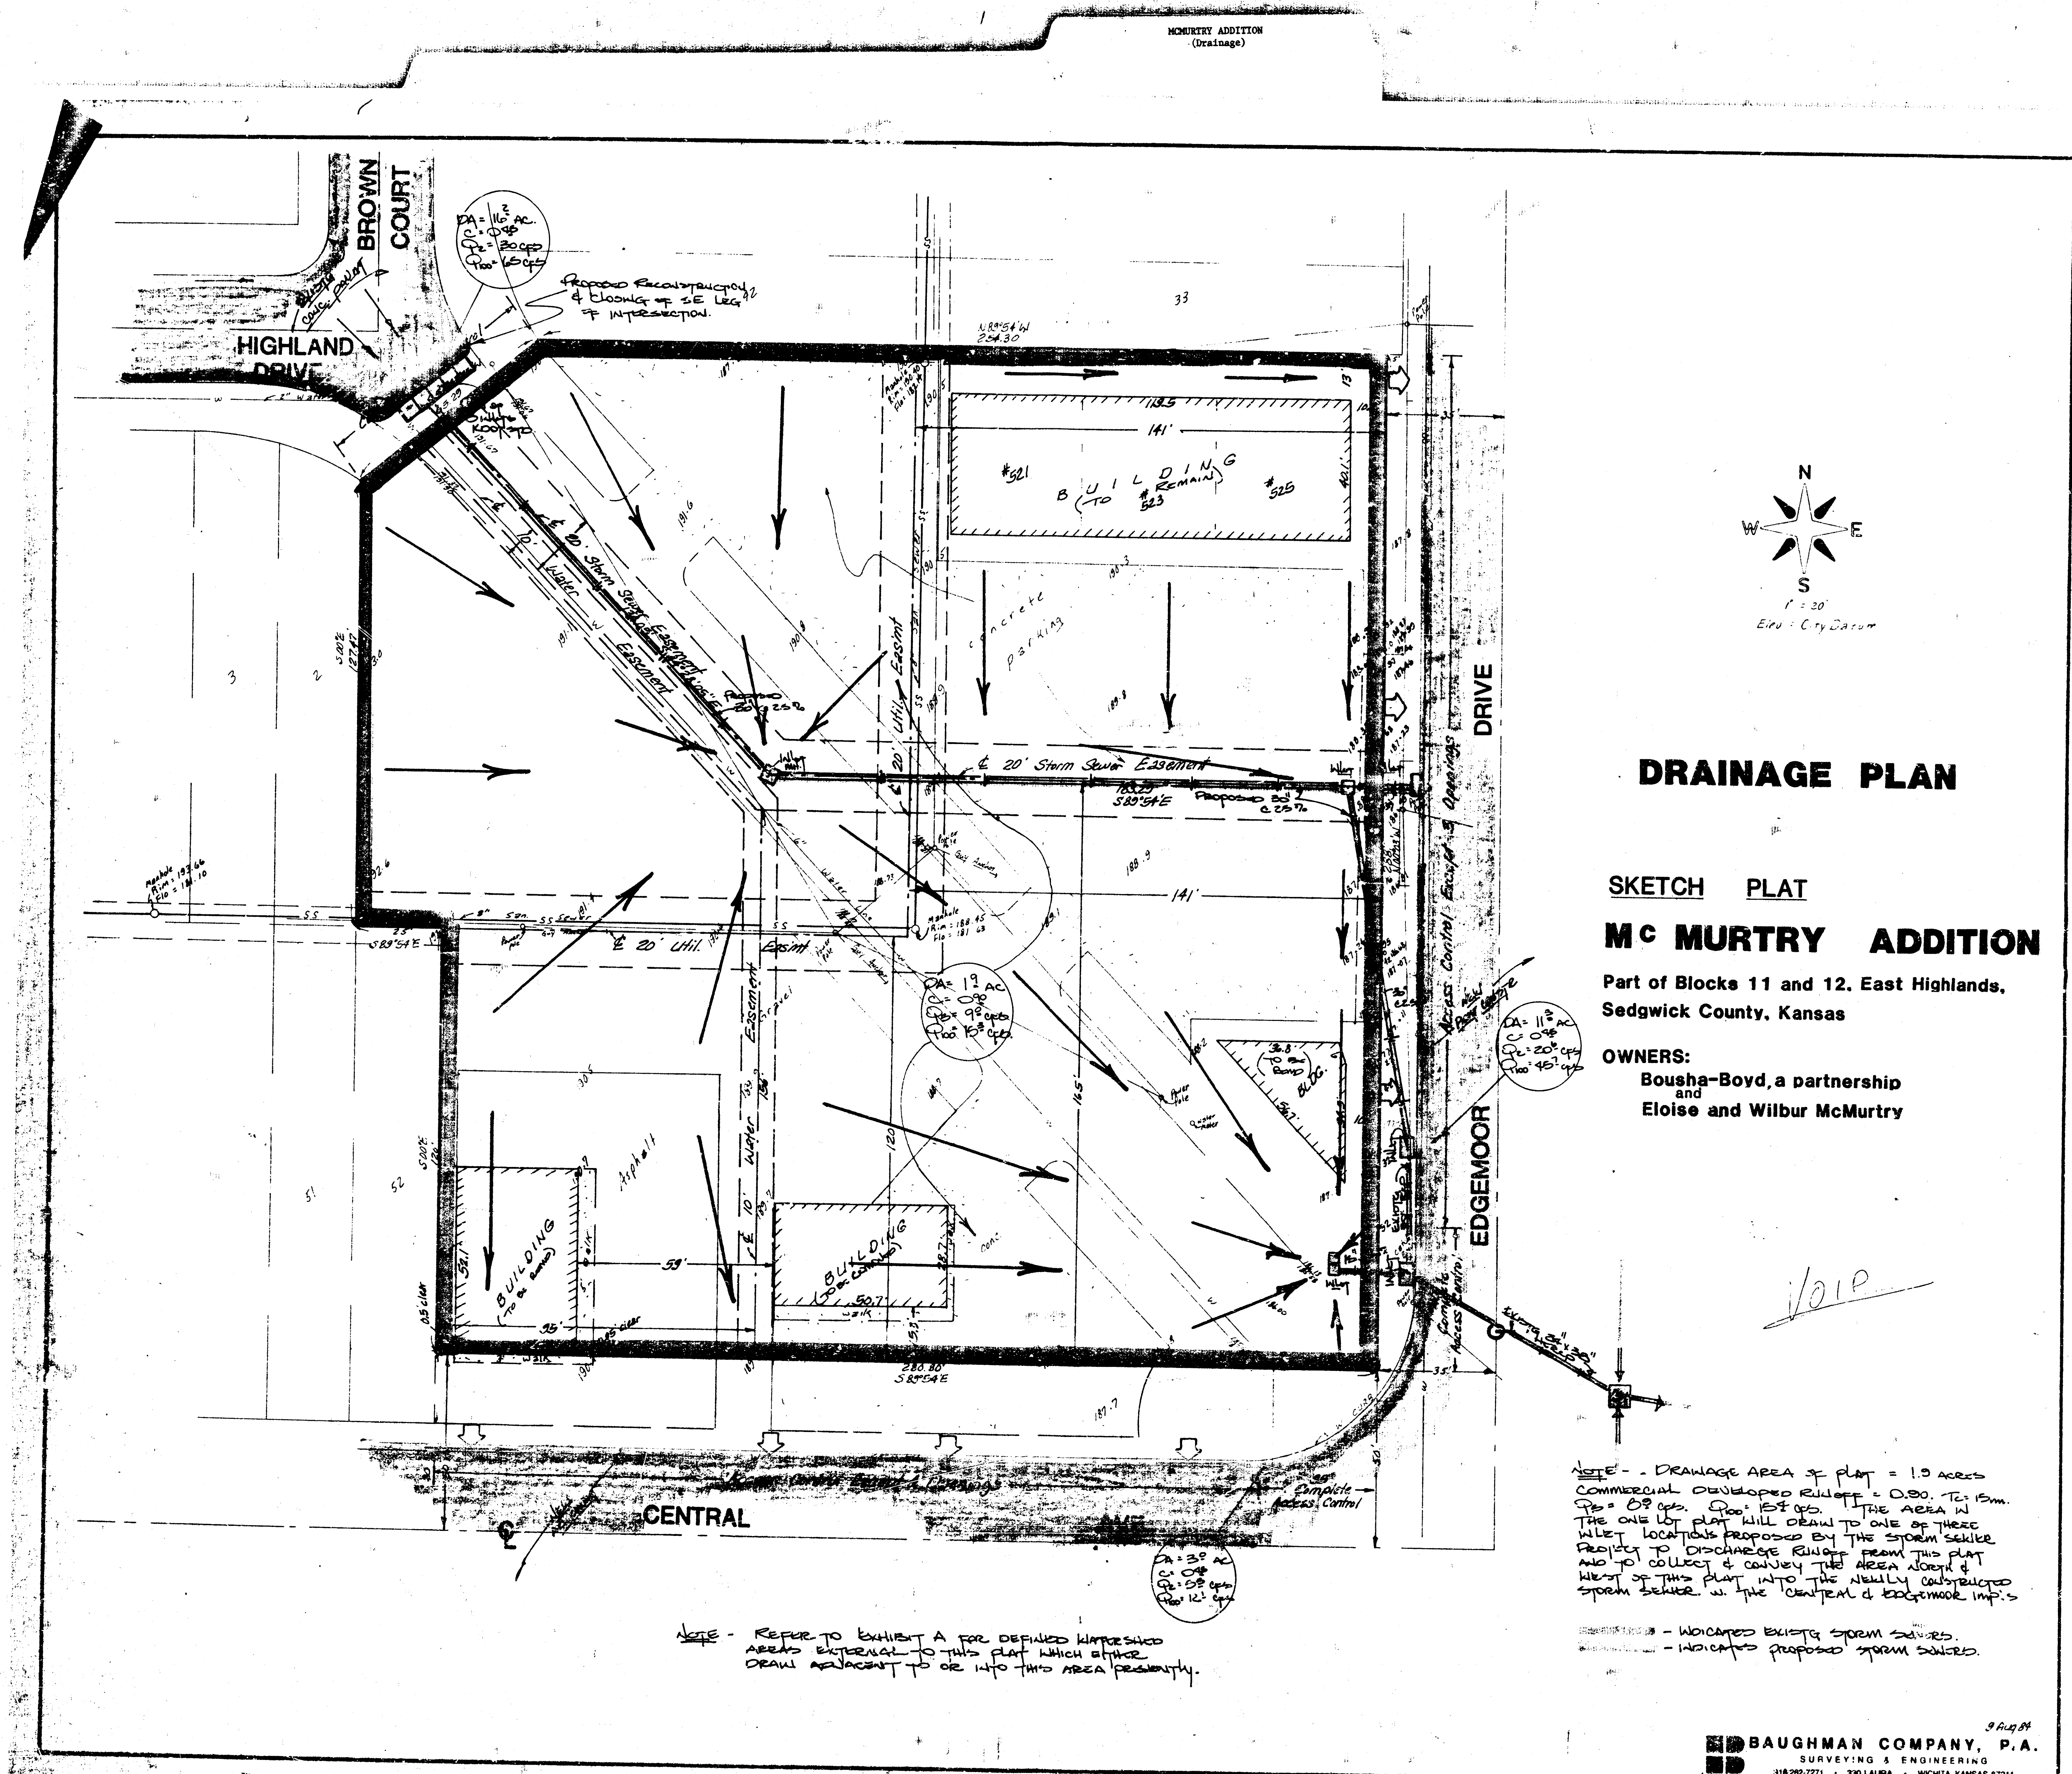

DRAINAGE PLAN

SKETCH PLAT **Mc MURTRY ADDITION**

Part of Blocks 11 and 12, East Highlands,
Sedgwick County, Kansas

OWNERS:
Bousha-Boyd, a partnership
and
Eloise and Wilbur McMurtry

NOTE - DRAINAGE AREA OF PLAT = 1.9 ACRES
THE ONE LOT PLAT WILL DRAIN TO ONE OF THESE
WILEY LOCATIONS PROPOSED BY THE STORM SEWER
PROJECT TO DISCHARGE RUNOFF FROM THIS PLAT
AND TO COLLECT & CONVEY THE AREA NORTH &
STORM SEWER IN THE CENTRAL & EDGEMOOR IMP.'S

- INDICATES PROPOSED STORM SEWERS

NOTE - REFER TO EXHIBIT A FOR DETAILED WATERSHED
DRAW ADJACENT TO OR INTO THIS AREA PRESENTLY.