

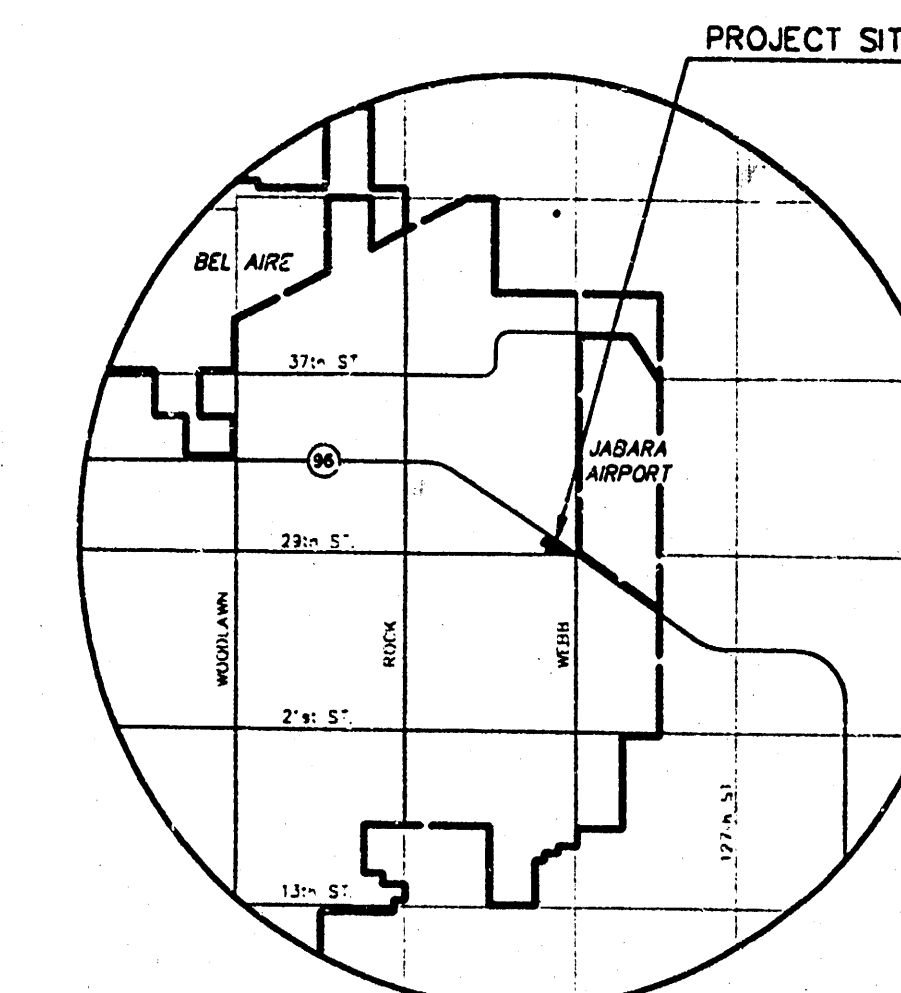


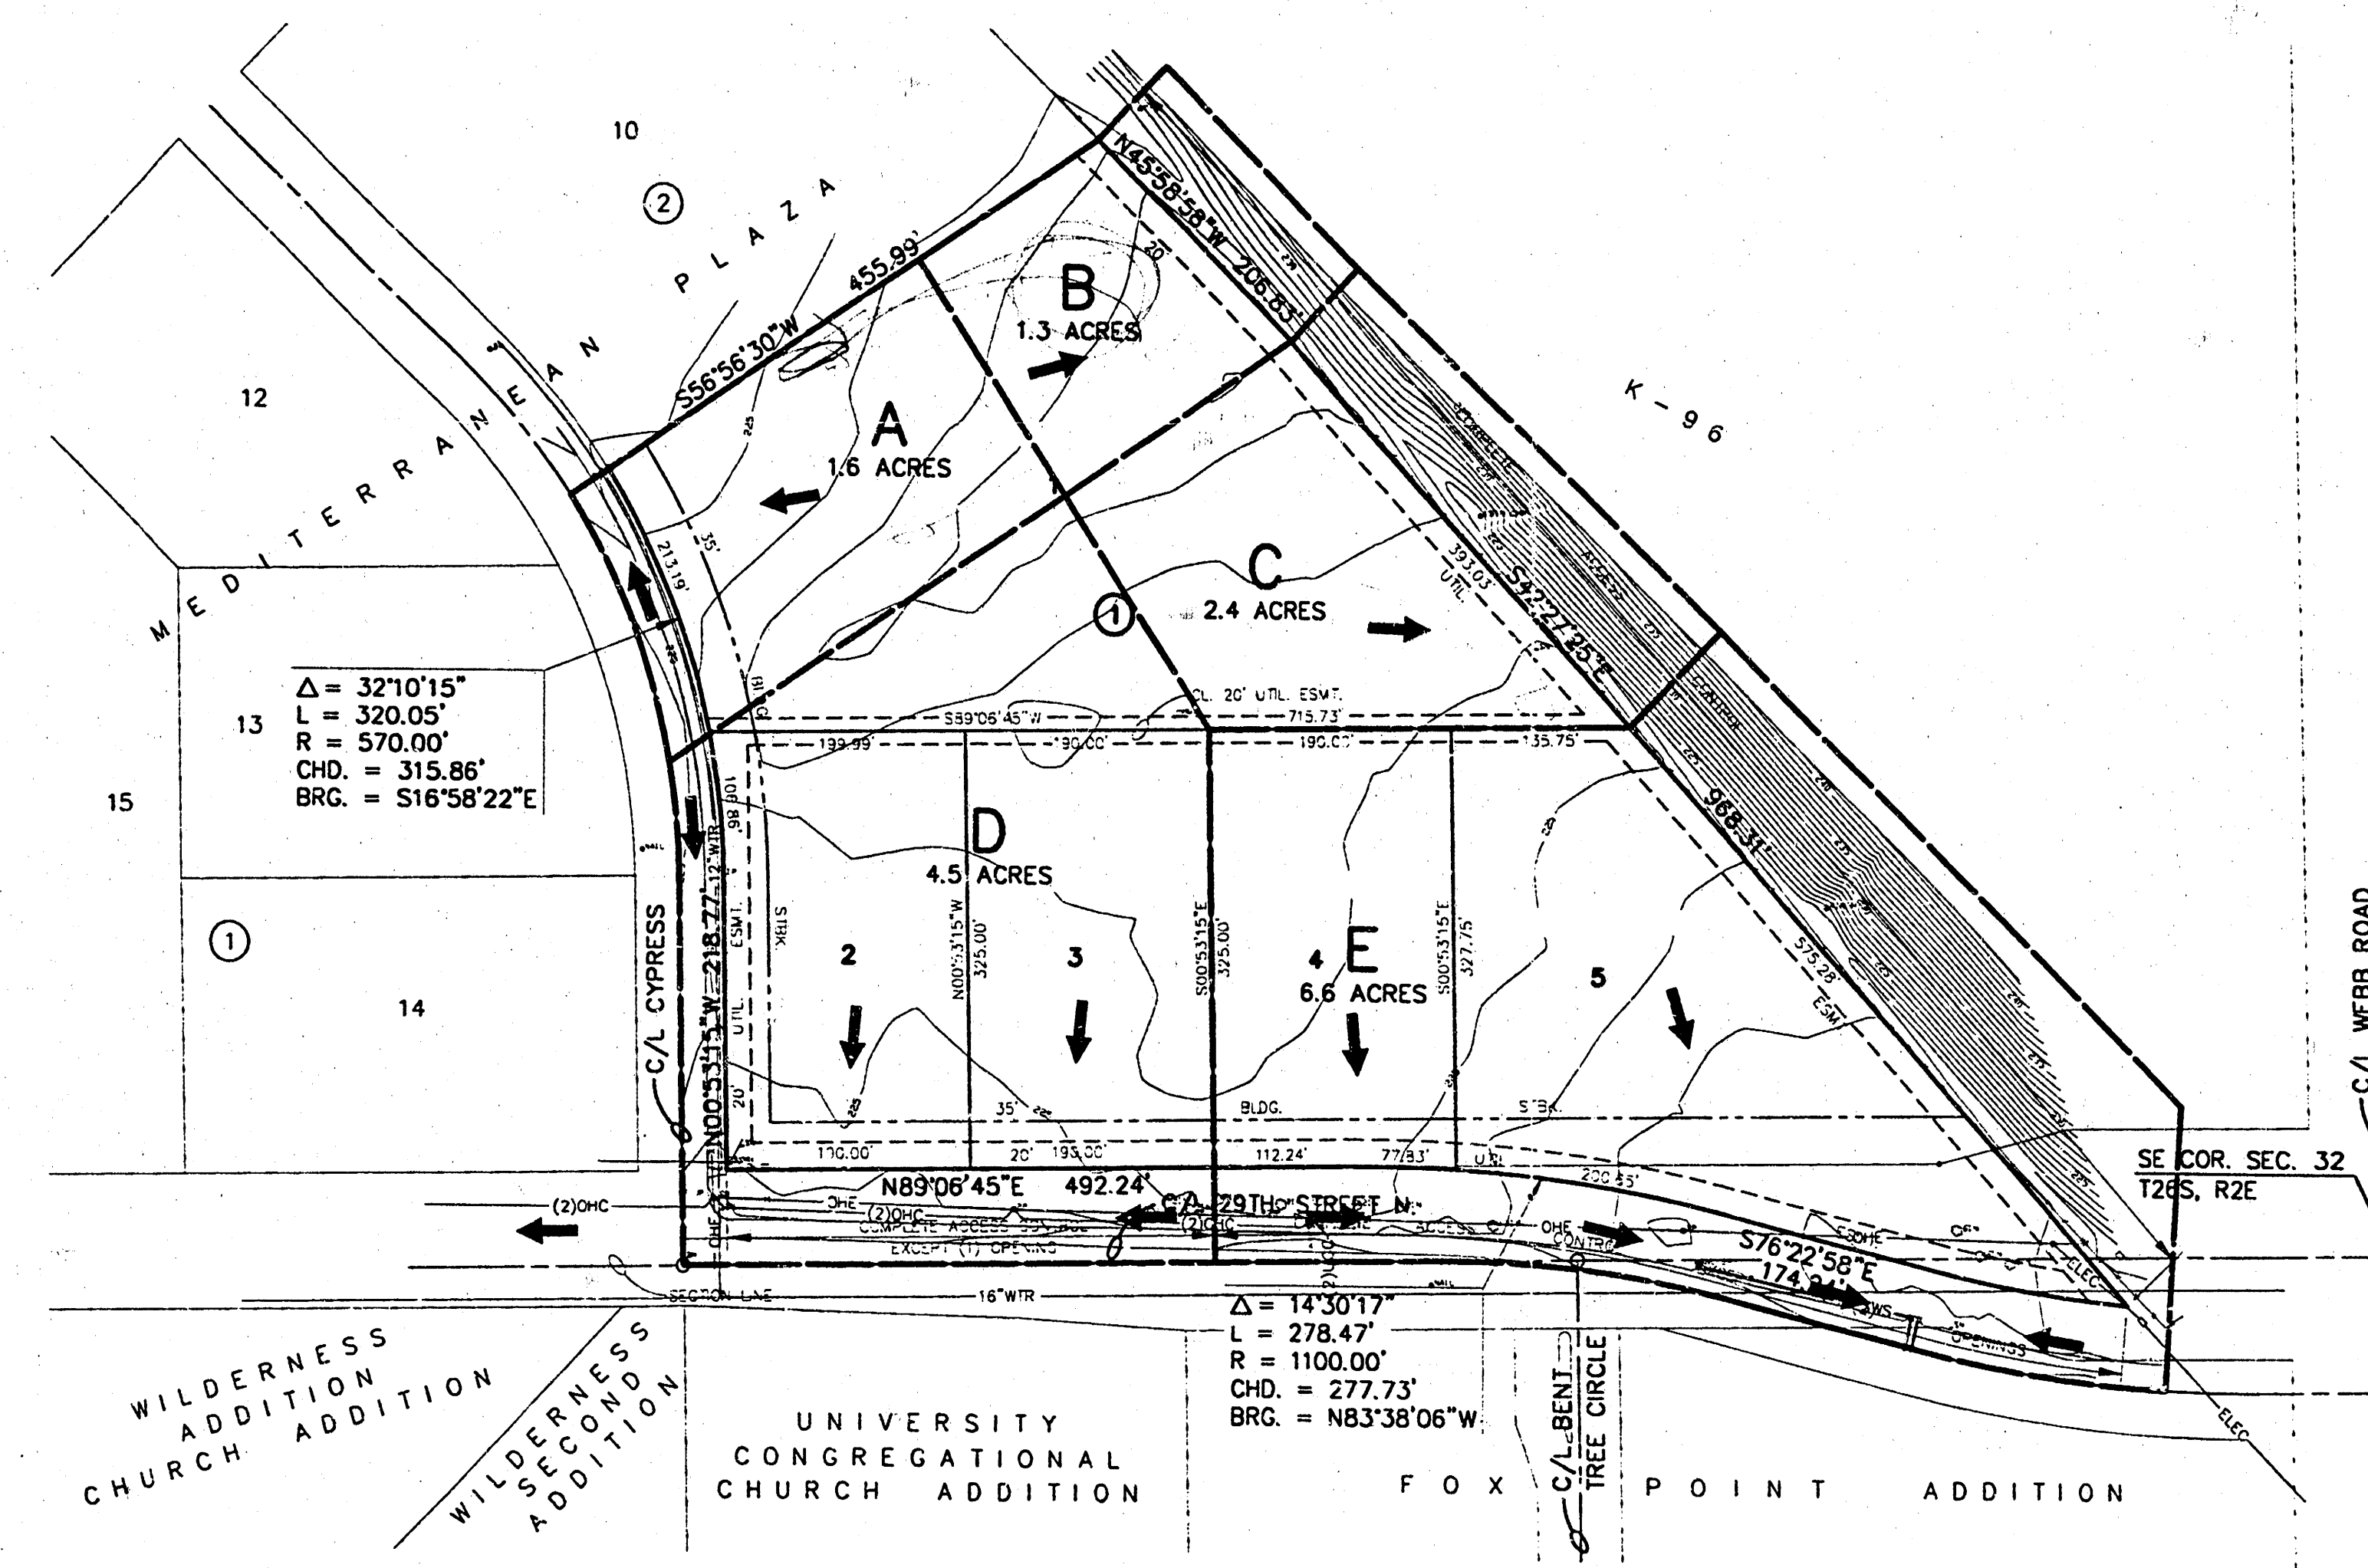

LOCATION MAP

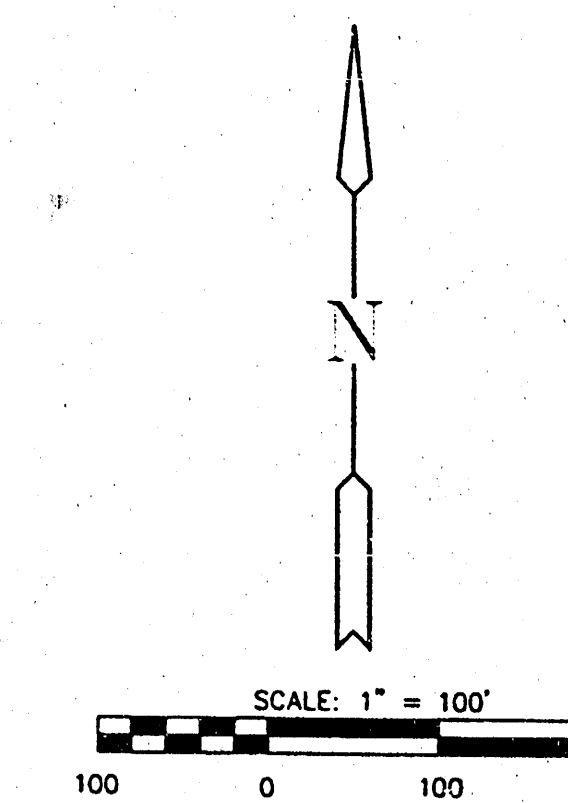

BENCHMARKS

BM#1: "C" CUT TOP OF S. CURB 29TH ST. N.
 @ C/L OF CYPRESS.
 ELEV. = 222.80

SURVEY BY: MID-KANSAS ENG. CON. INC.
 411 N. WEBB ROAD
 WICHITA, KS. 67206
 DATE OF SURVEY 5-16-1997

OWNER: KOCH PROPERTIES INC.
 4111 E. 37TH ST. N.
 WICHITA, KS. 67220

**MEDITERRANEAN
 OFFICE PARK
 ADDITION**
 PROJECT NAME
**DRAINAGE &
 UTILITY CONCEPT**
 DESIGN TITLE

GJA | BDM
 DESIGN | DRAWN BY:

GJA | MAY, 1997
 CHECKED BY: DATE

7075DRNG | 1 | 1
 JOB NO. | SHEET/OF



MID-KANSAS ENGINEERING
 CONSULTANTS, INC.
 411 N. WEBB ROAD
 WICHITA, KS. 67206
 316-684-9600