
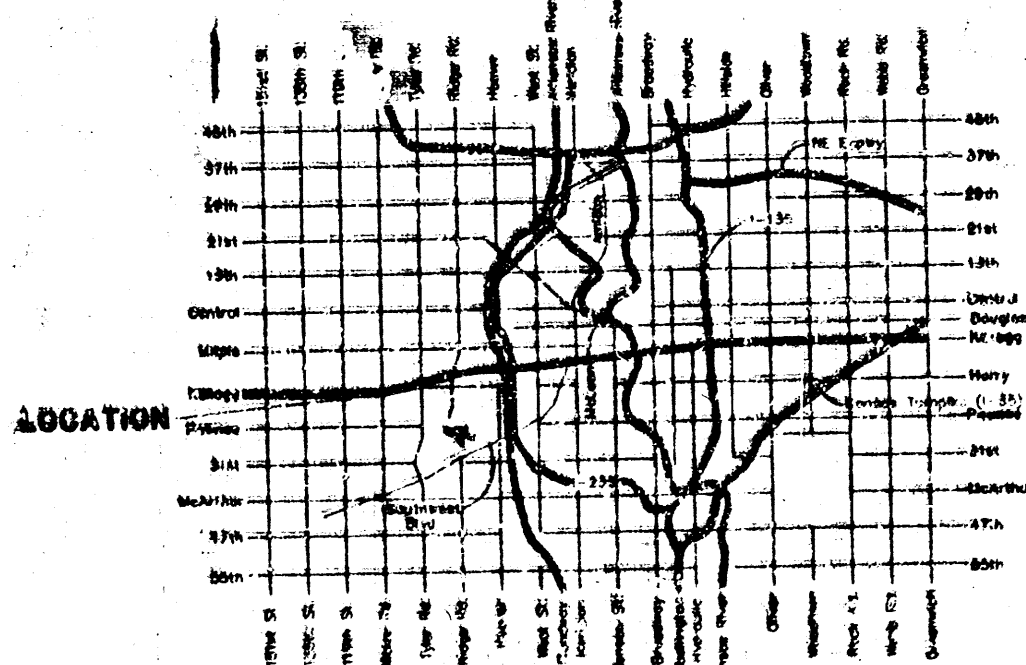


DRAINAGE PLAN MEL HAMBELTON ADDITION WICHITA, SEDGWICK COUNTY, KANSAS

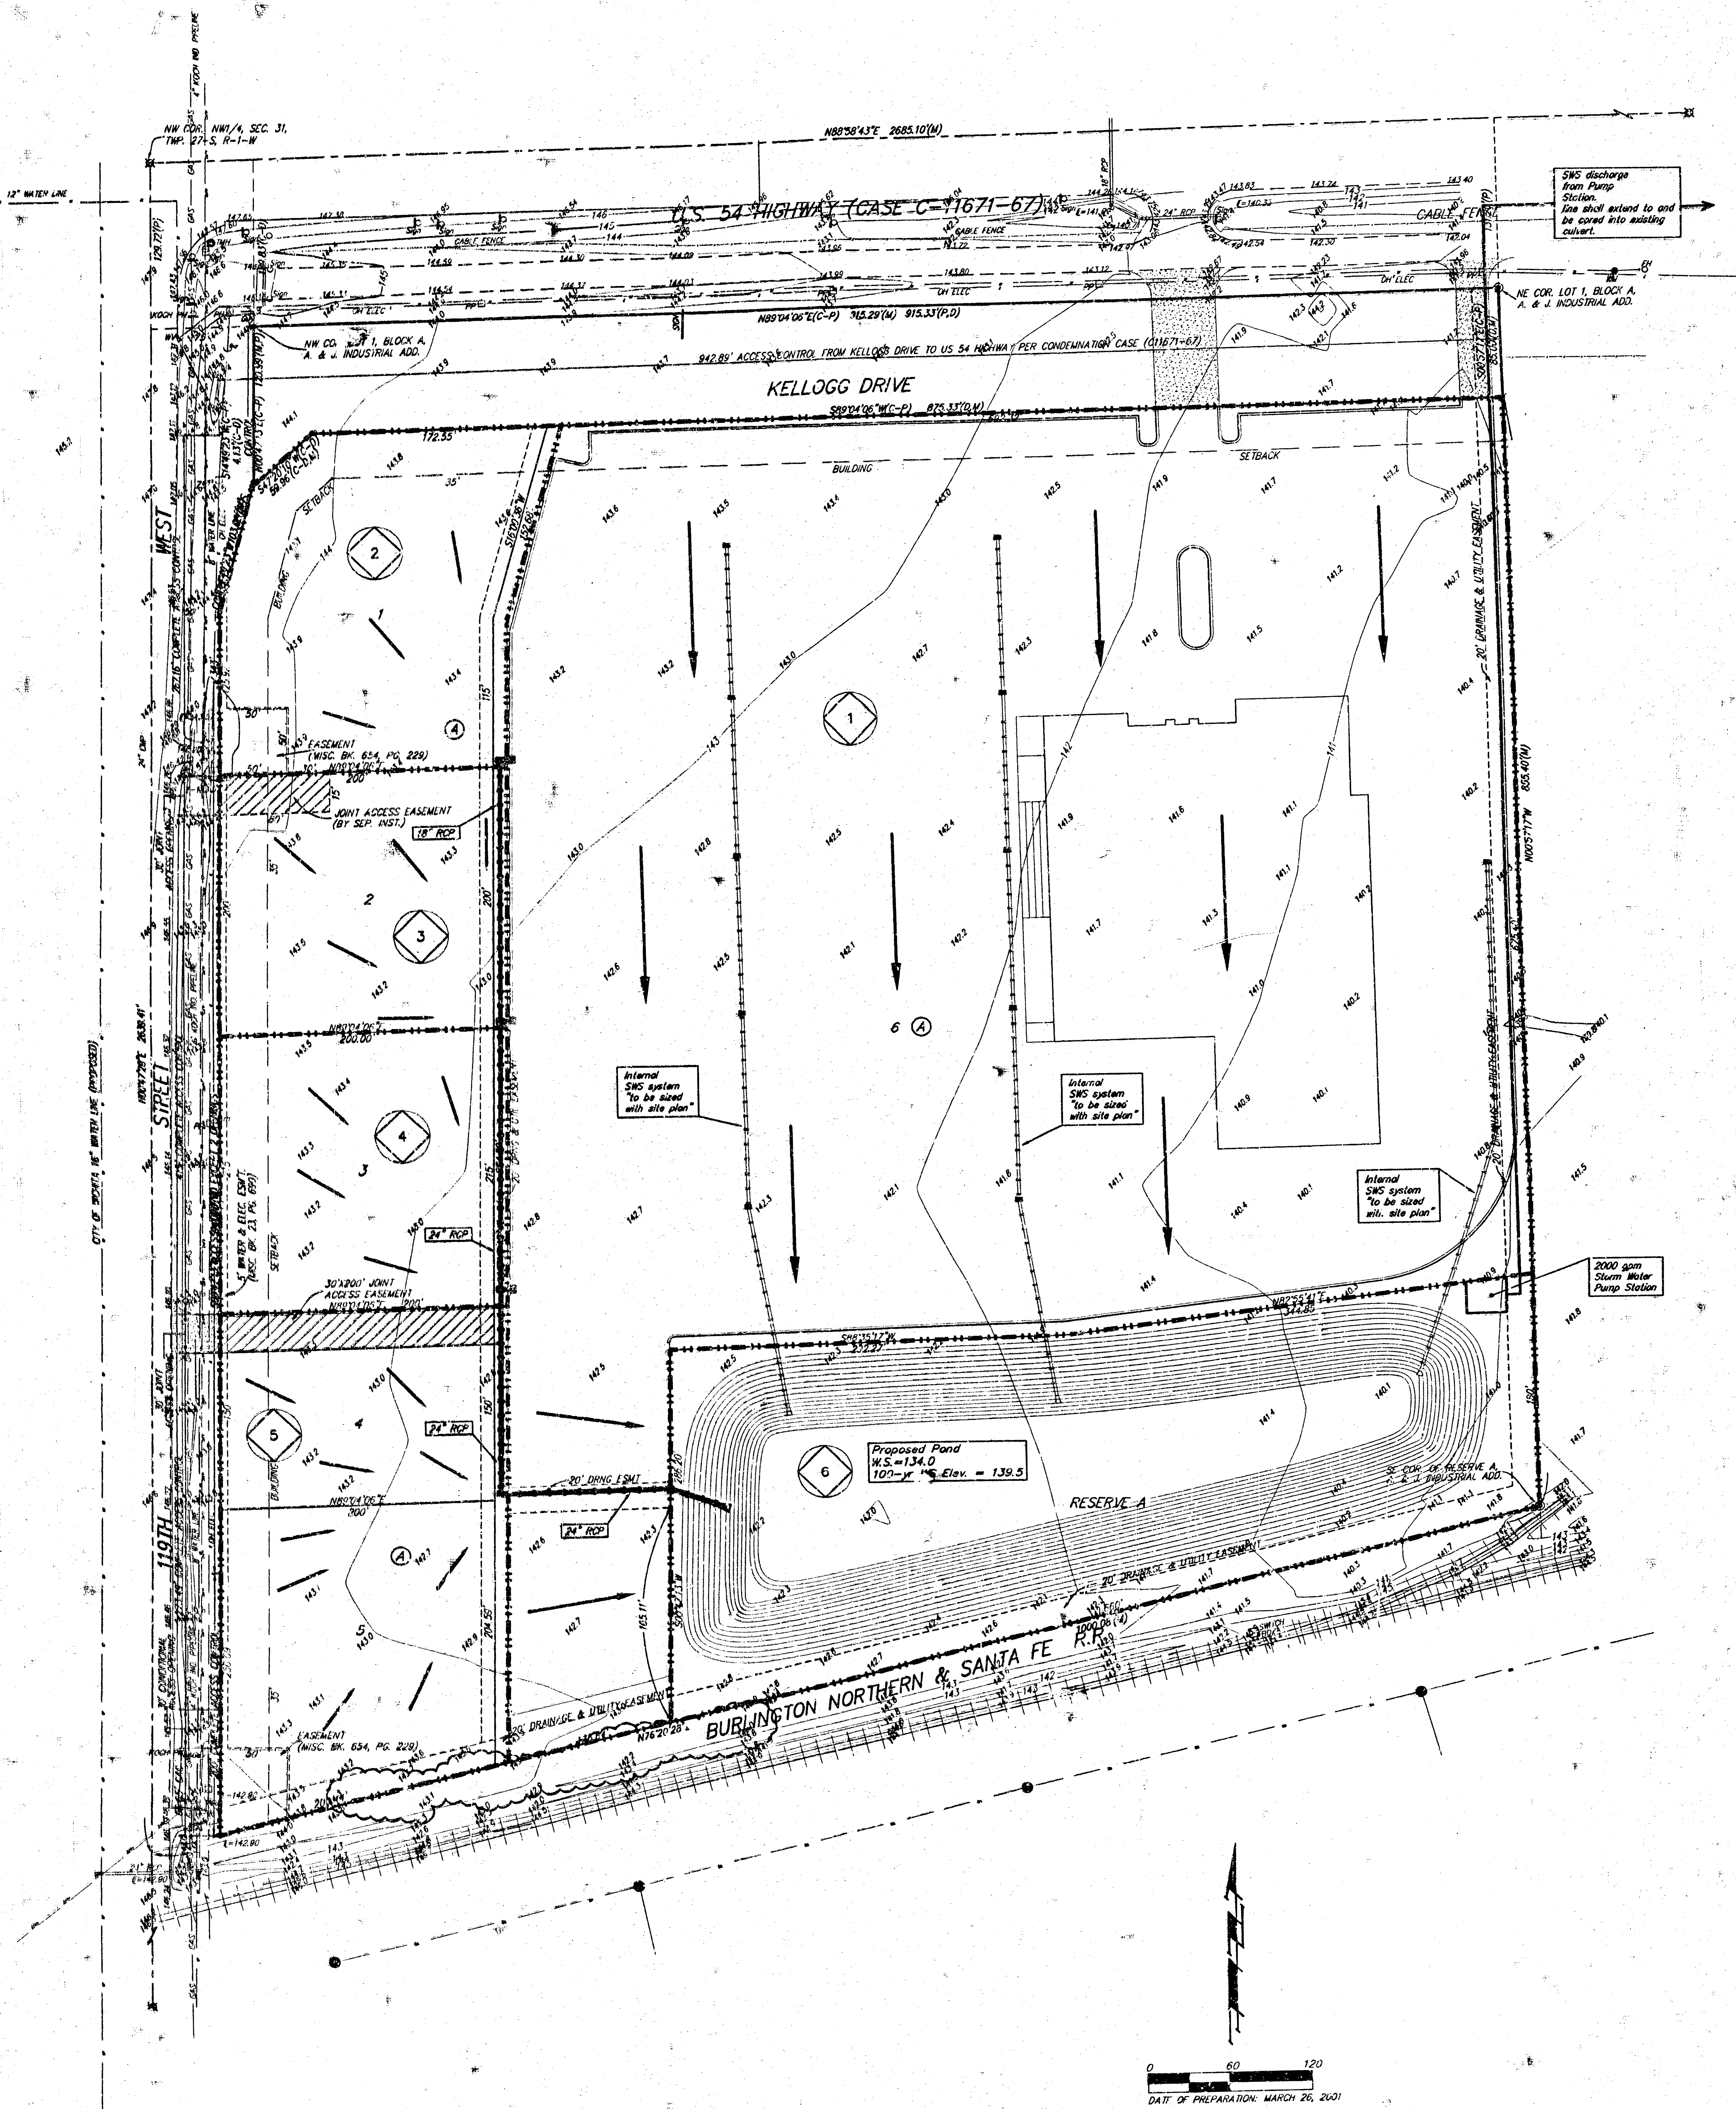

Drainage Area	Area (Acres)	Cu	Cu	T ₁ (min)	T ₂ (min)	T ₃ (min)	T ₄ (min)	T ₅ (min)	T ₆ (min)
1	12.6	0.83	0.91	15	4.56	7.37	5.0	8.7	
2	1.3	0.83	0.91	15	4.56	7.37	5.0	8.7	
3	1.0	0.83	0.91	15	4.56	7.37	5.0	8.7	
4	1.0	0.83	0.91	15	4.56	7.37	5.0	8.7	
5	1.6	0.83	0.91	15	4.56	7.37	5.0	8.7	
6	3.7	0.83	0.91	15	4.56	7.37	5.0	8.7	

LOT	BLOCK	ELEVATION
6	A	144.0

City of Wichita: 12.60' south of concrete slab, 13.00' north of cable guard rail, and 65.5' east of center line of 1200 St. West. Elevation = 745.90 (City Datum)