

Drainage Map for **MID-AMERICA AG NETWORK** **ADDITION**

an addition to Wichita, Sedgwick County, Kansas
March, 1991

Owner - Developer

Mid-America Ag Network, Inc.
Box 11705
Wichita, Kansas 67202

Surveyor


S. E. Anderson, PE, LS
Route 1, ox 196
Whitewater, Kansas 67154

Bench Mark

City of Wichita Standard Disc
40 ft ENE of Centerline Maize Road
in Center of Kellogg Median
Elevation 136.97, City Datum

Comments

Site will drain NW to exist
natural drainage swale
Details of site drainage will be
submitted to CIO for approval
w/ site plan for commercial
development.

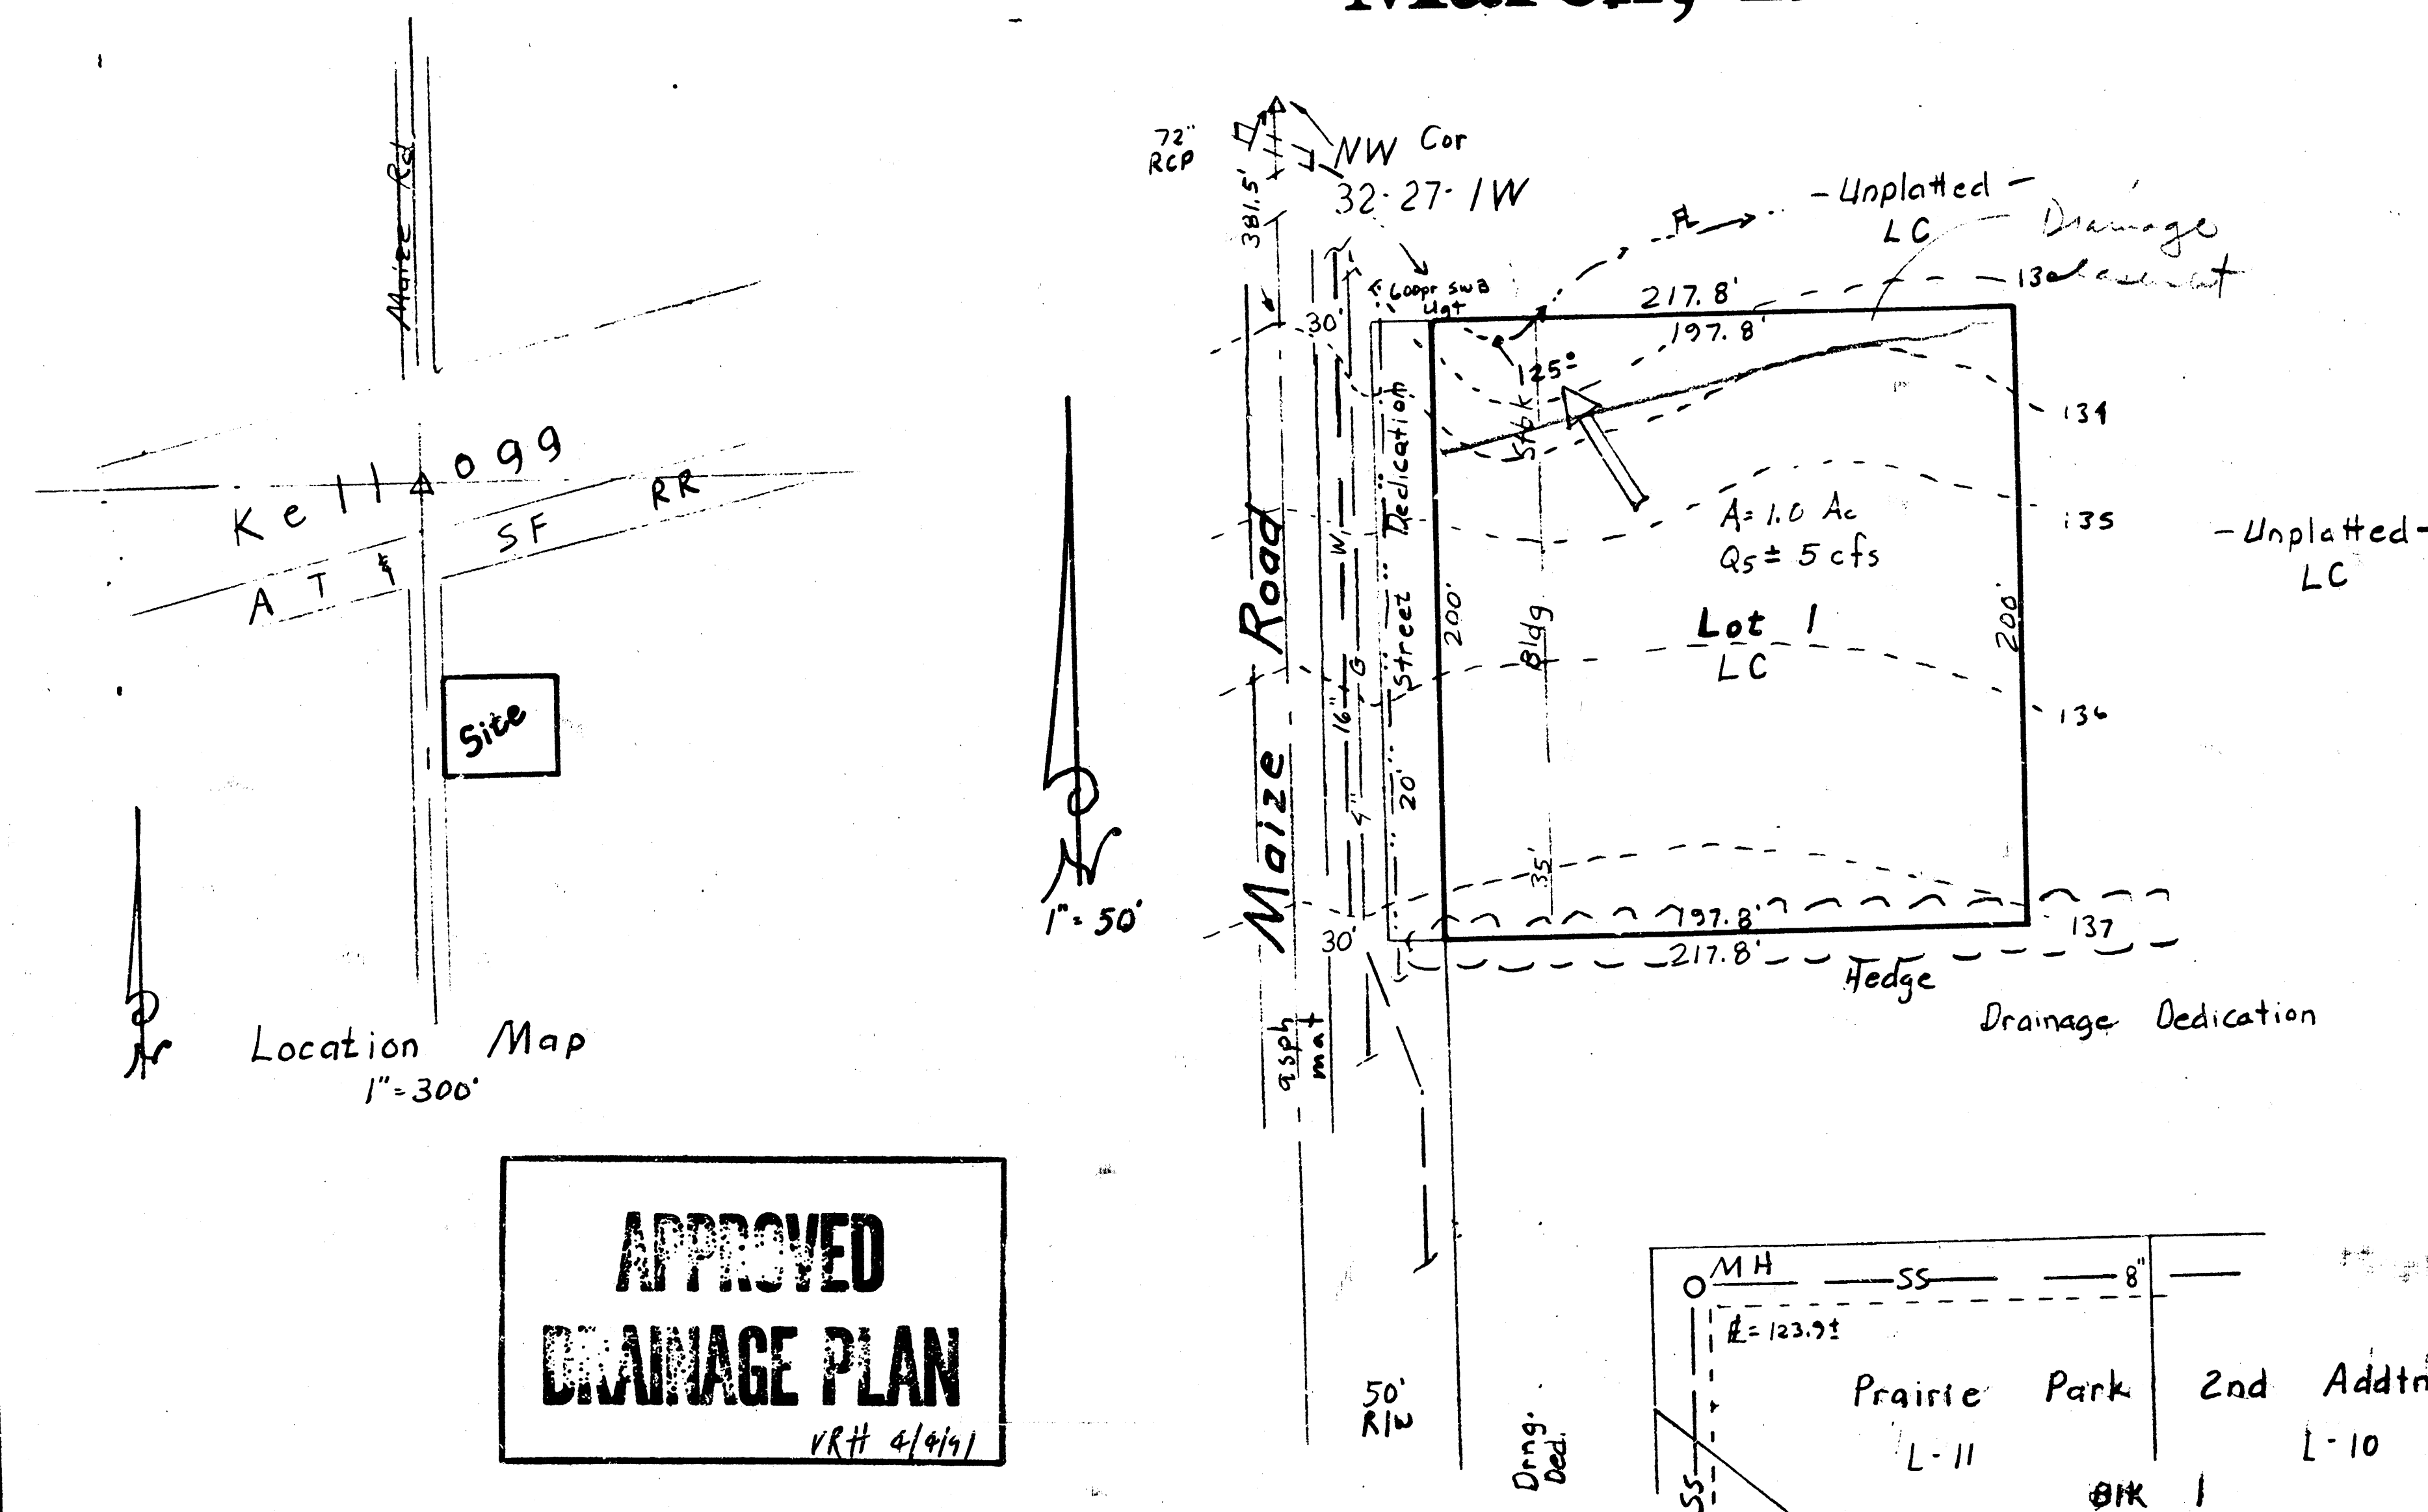

**APPROVED
DRAINAGE PLAN**
VRH 4/4/91