


MID CONTINENT AIRPORT 5TH ADDITION
TO WICHITA, SEDGWICK COUNTY, KANSAS

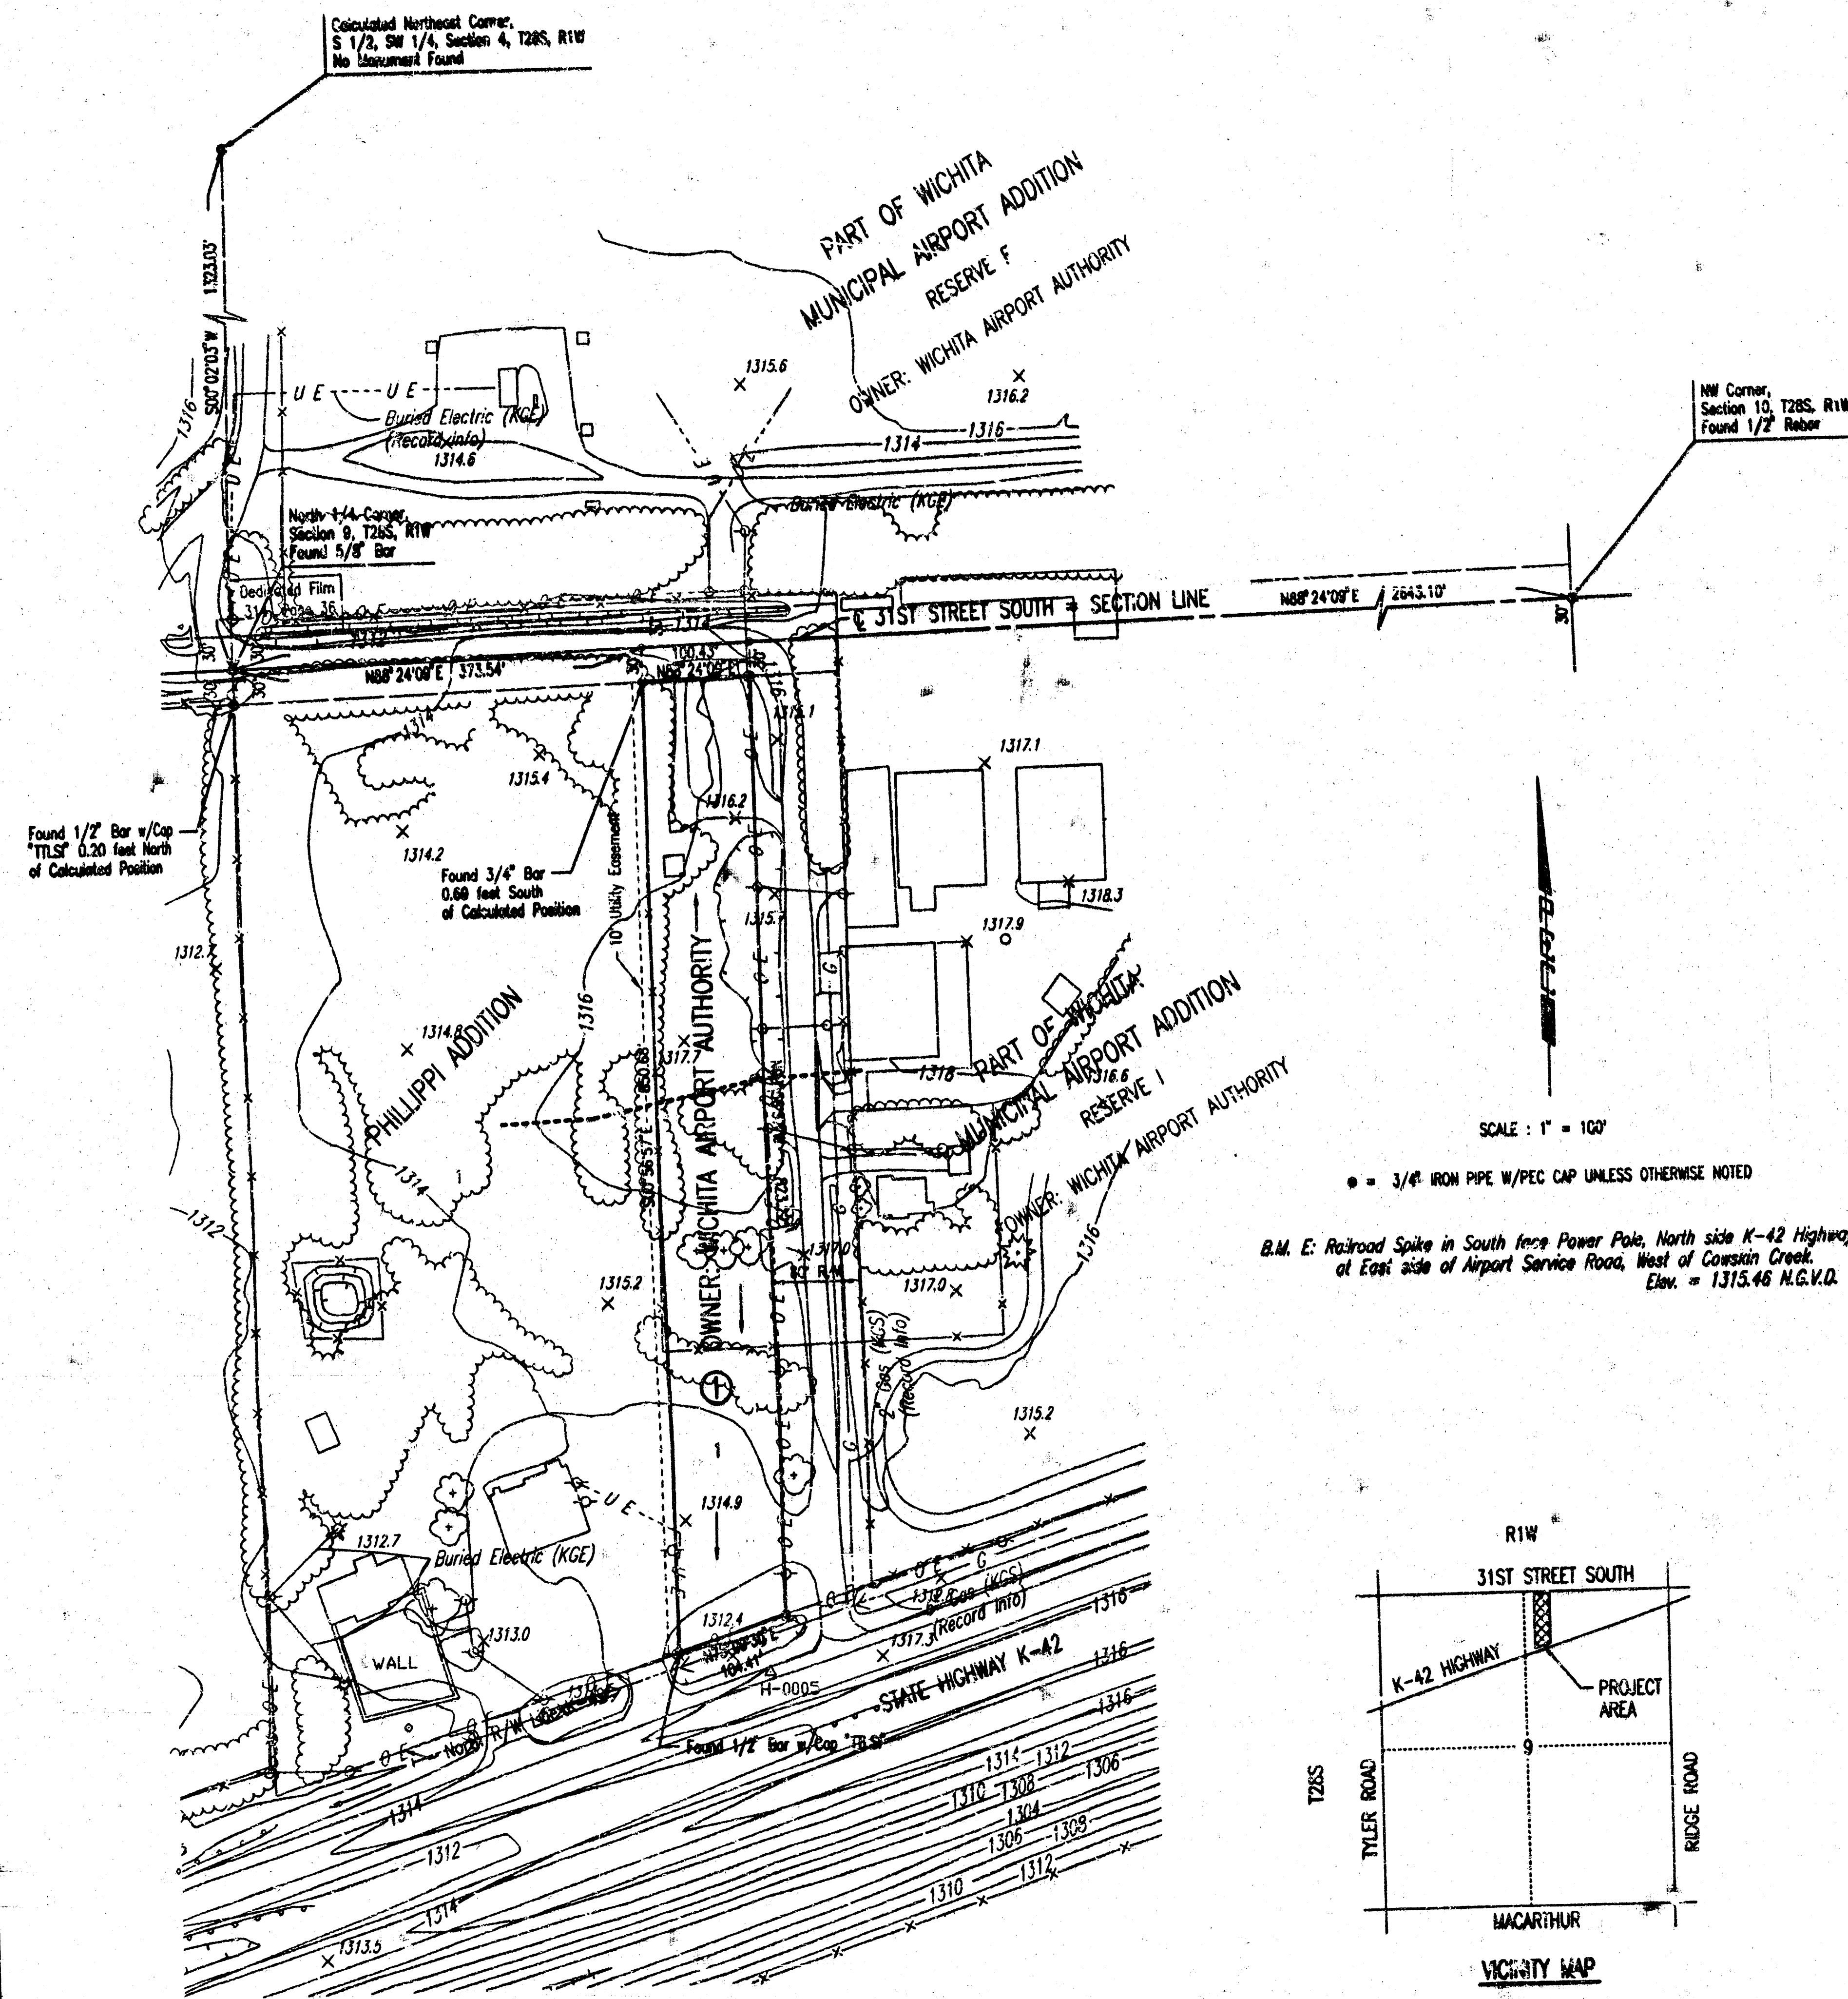

LEGEND

----- BASIN BOUNDARY
 ————— STORM WATER FLOW

DRAINAGE FROM MID CONTINENT 5TH ADDITION SHALL BE DIRECTED TO EITHER THE DITCH ALONG 31ST STREET SOUTH OR THE DITCH ALONG STATE HIGHWAY K-42. STORM WATER SHALL BE ROUTED BY DRIVES, PARKING LOTS, DITCHES, FLUMES, STORM SEWER SYSTEM OR ANY OTHER ACCEPTABLE DRAINAGE METHOD.

SEE SUPPORTING CALCULATIONS FOR HYDROLOGY.

DSNR: SAD OPER: SAD SCALE: 1=100.00
O:\1989\99642\Airmor Plo's\dwg\Drainage_5th 06-02-2000 01:14:57 pm