


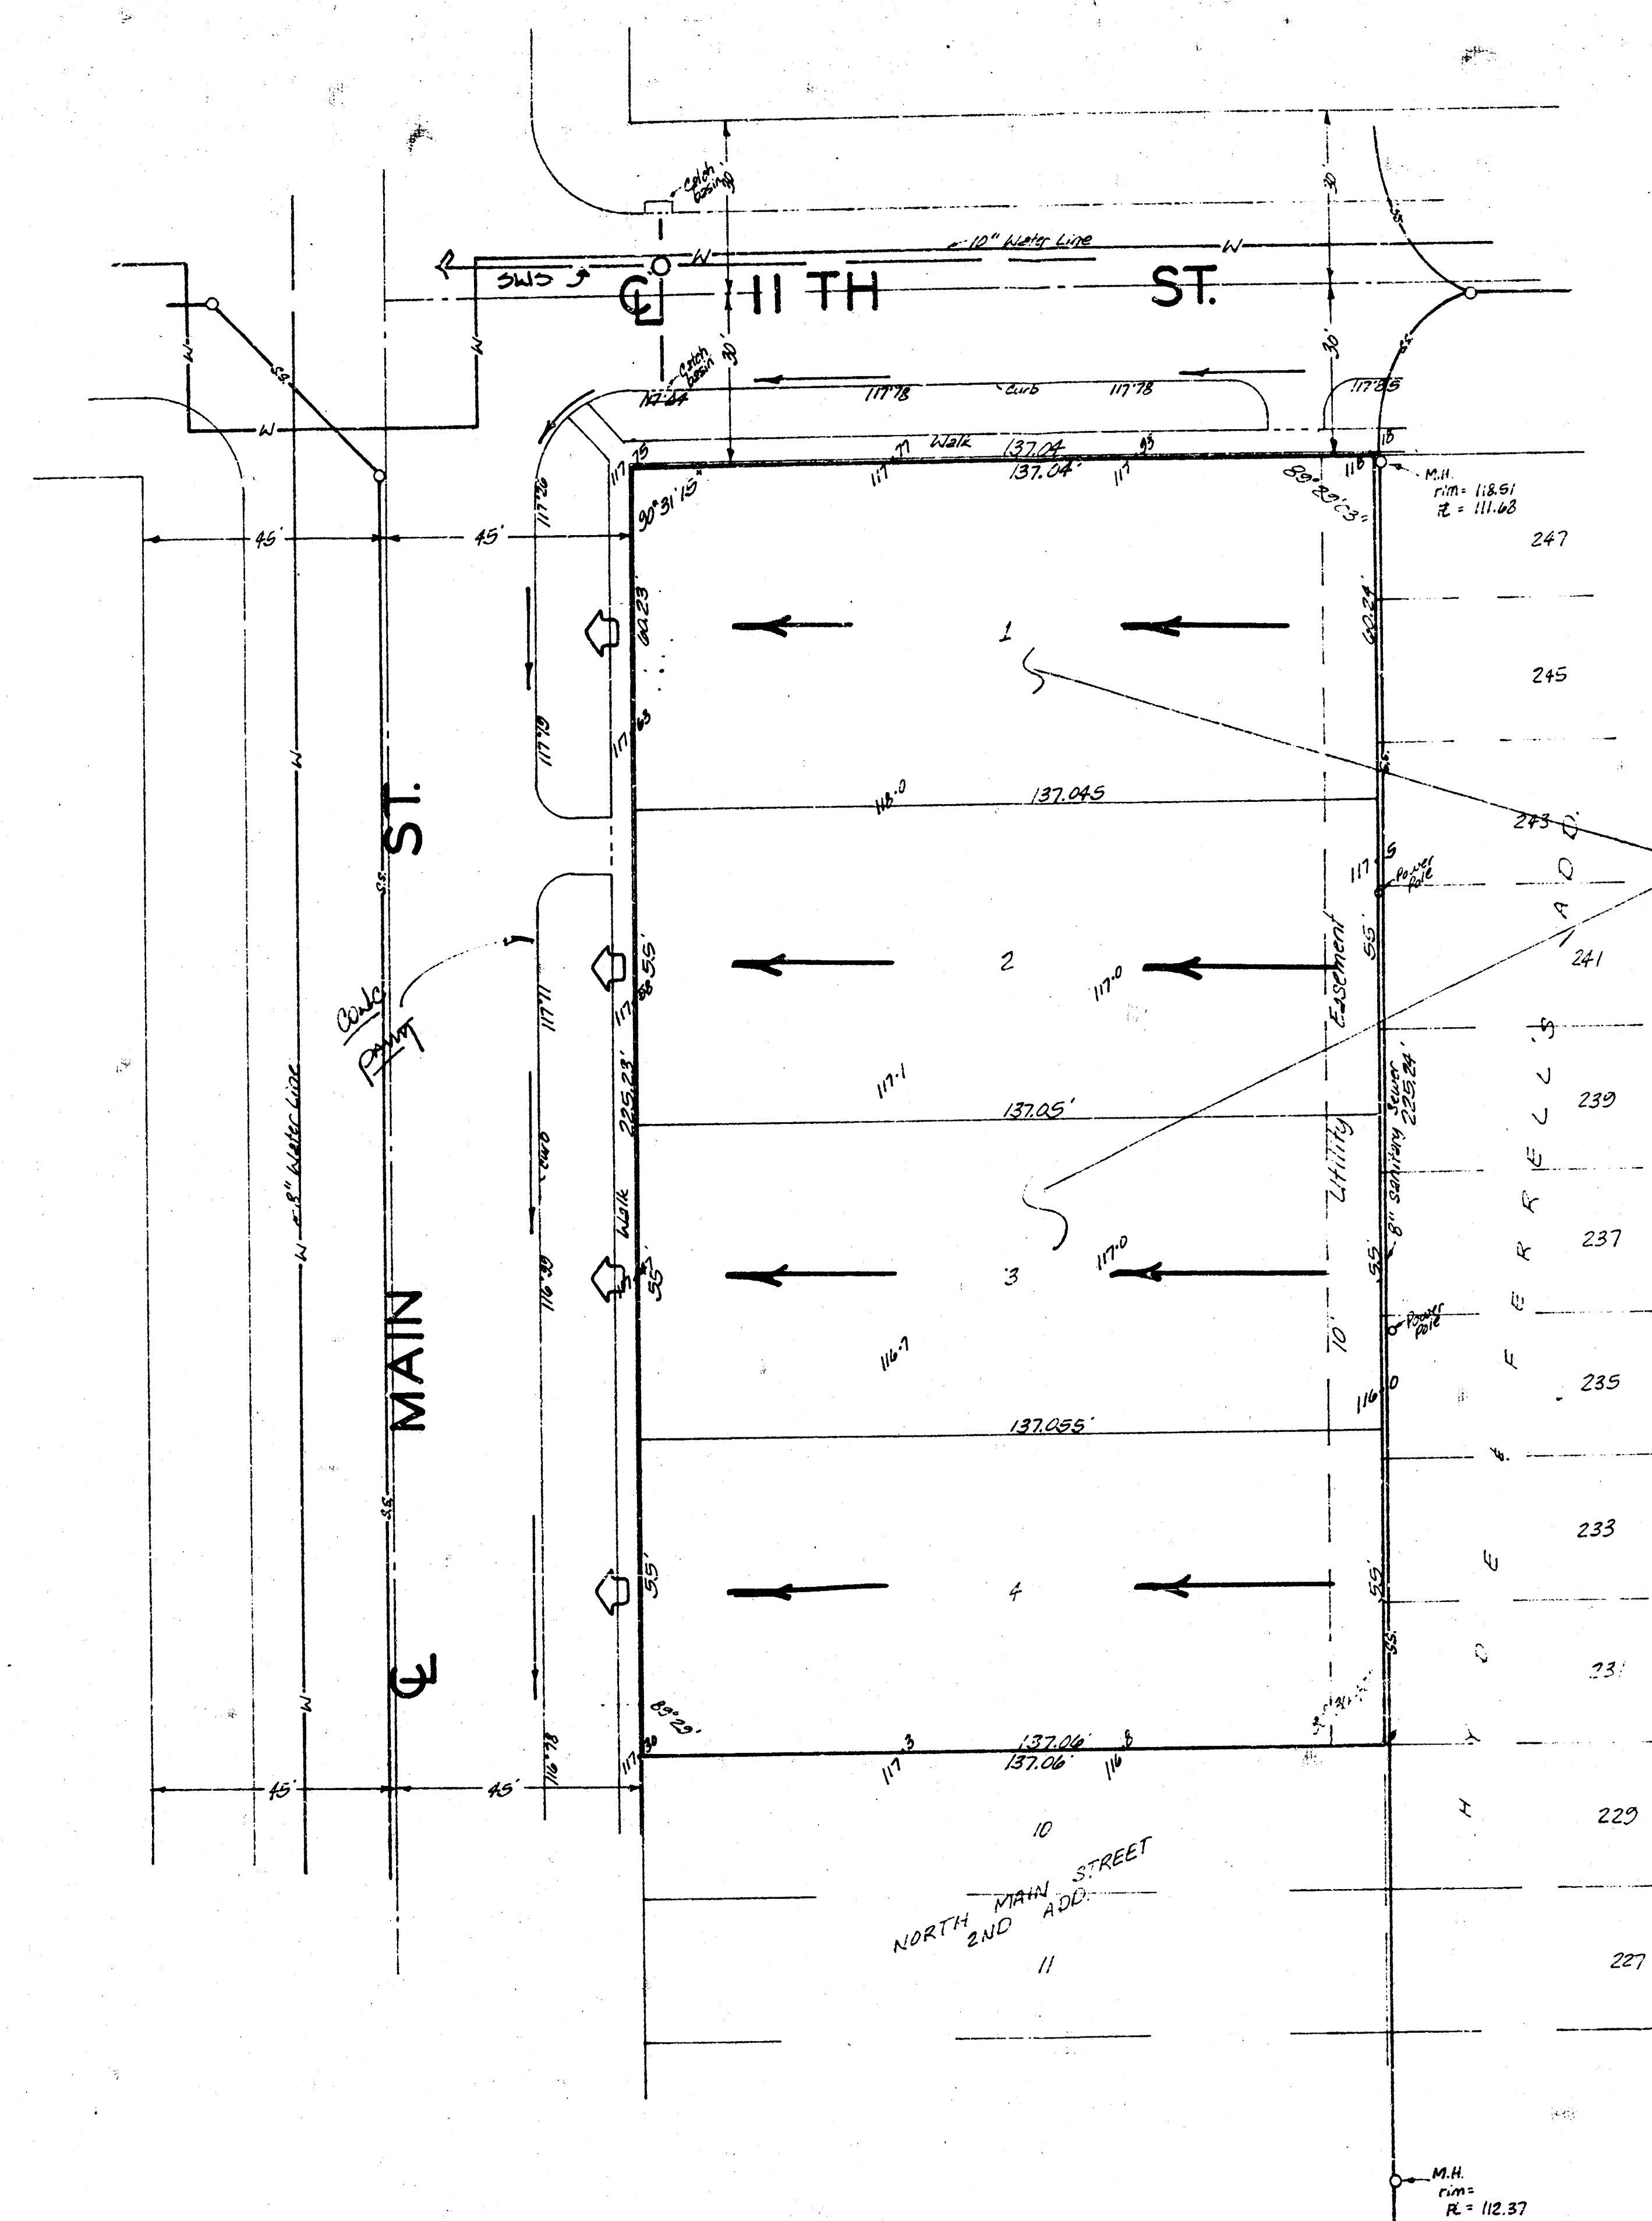

**SKETCH PLAT  
MIDTOWN 2ND ADDITION**

LOT 1, BLOCK 1, NORTH MAIN STREET 3RD  
ADDITION TO WICHITA, SEDGWICK COUNTY, KANSAS  
AND LOTS 8 AND 9 ON MAIN ST, NORTH MAIN  
STREET 2ND ADDITION TO WICHITA, KANSAS  
OWNER: CITY OF WICHITA

**FINAL DRAINAGE PLAN**

**BAUGHMAN COMPANY, P.A.**  
SURVEYING & ENGINEERING  
3162ND 12TH - 3RD FLOOR - WICHITA, KANSAS 67211

4/13-24