

SCALE 1" = 30'
 • = Iron


BOUNDARY: City of Wichita Benchmark
 10' corner at intersection of 55th St. S. and Broadway.
 City Datum = 84.47

MINIMUM BUILDING PAD ELEVATIONS FOR LOWEST OPENING TO THE STRUCTURES		
LOT	BLOCK	ELEVATION CITY DATUM
7-8-21-22	A	82.0

NOTES:
 Proposed Top of Foundation Elevations Are Shown On Plans. Contractor to Set Finished Floor Elevations.

All Street Elevations Shown on Plans Are for Top of Curb (Full-Height). Typically Roll Curbs Are Lowered by (0.25) Feet.

Lot dimensions have been omitted on this plan, refer to the recorded plat for this information.

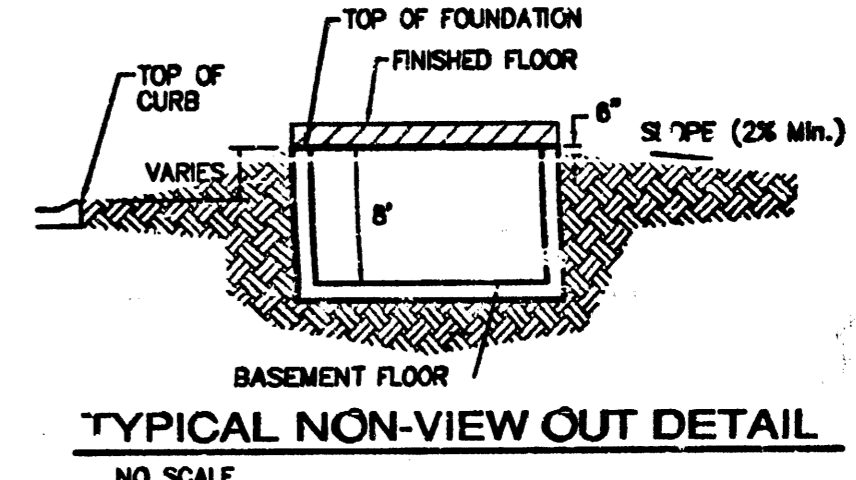

APPROVED DRAINAGE PLAN

		My House Addition Grading Plan Wichita, Kansas	
<small>Baughman Company, P.A. 315 Elm St., Wichita, KS 67211 F316343-7771 F316343-0049 ENGINEERING SURVEYING PLANNING LANDSCAPE ARCHITECTURE</small>			
PROJECT NUMBER	DESIGN	DRAWN	
	MWS	MWS	
REVISIONS	APPROVED	DATE	
		08/05	
	SCALE		
	Nctd		
	SHEET		
			1 OF 1
<small>E:\Grade\Mr House\grade_GOOD.dwg</small>			