


OWNER/DEVELOPER: FLOYD NEITZEL  
11204 E. LEWIS  
WICHITA, KANSAS 67207

| <u>Basin</u> | <u>Area(ac)</u> | <u>Cs</u> | <u>C100</u> | <u>I<sub>s</sub></u> | <u>I<sub>100</sub></u> | <u>Q<sub>5</sub></u> | <u>Q100</u> |
|--------------|-----------------|-----------|-------------|----------------------|------------------------|----------------------|-------------|
| 1A           | 0.14            | 0.69      | 0.80        | 4.61                 | 7.36                   | 0.45                 | 0.82        |
| 1B           | 0.81            | 0.69      | 0.80        | 4.61                 | 7.36                   | 2.58                 | 4.77        |

i based on  $T_c = 15 \text{ min.}$

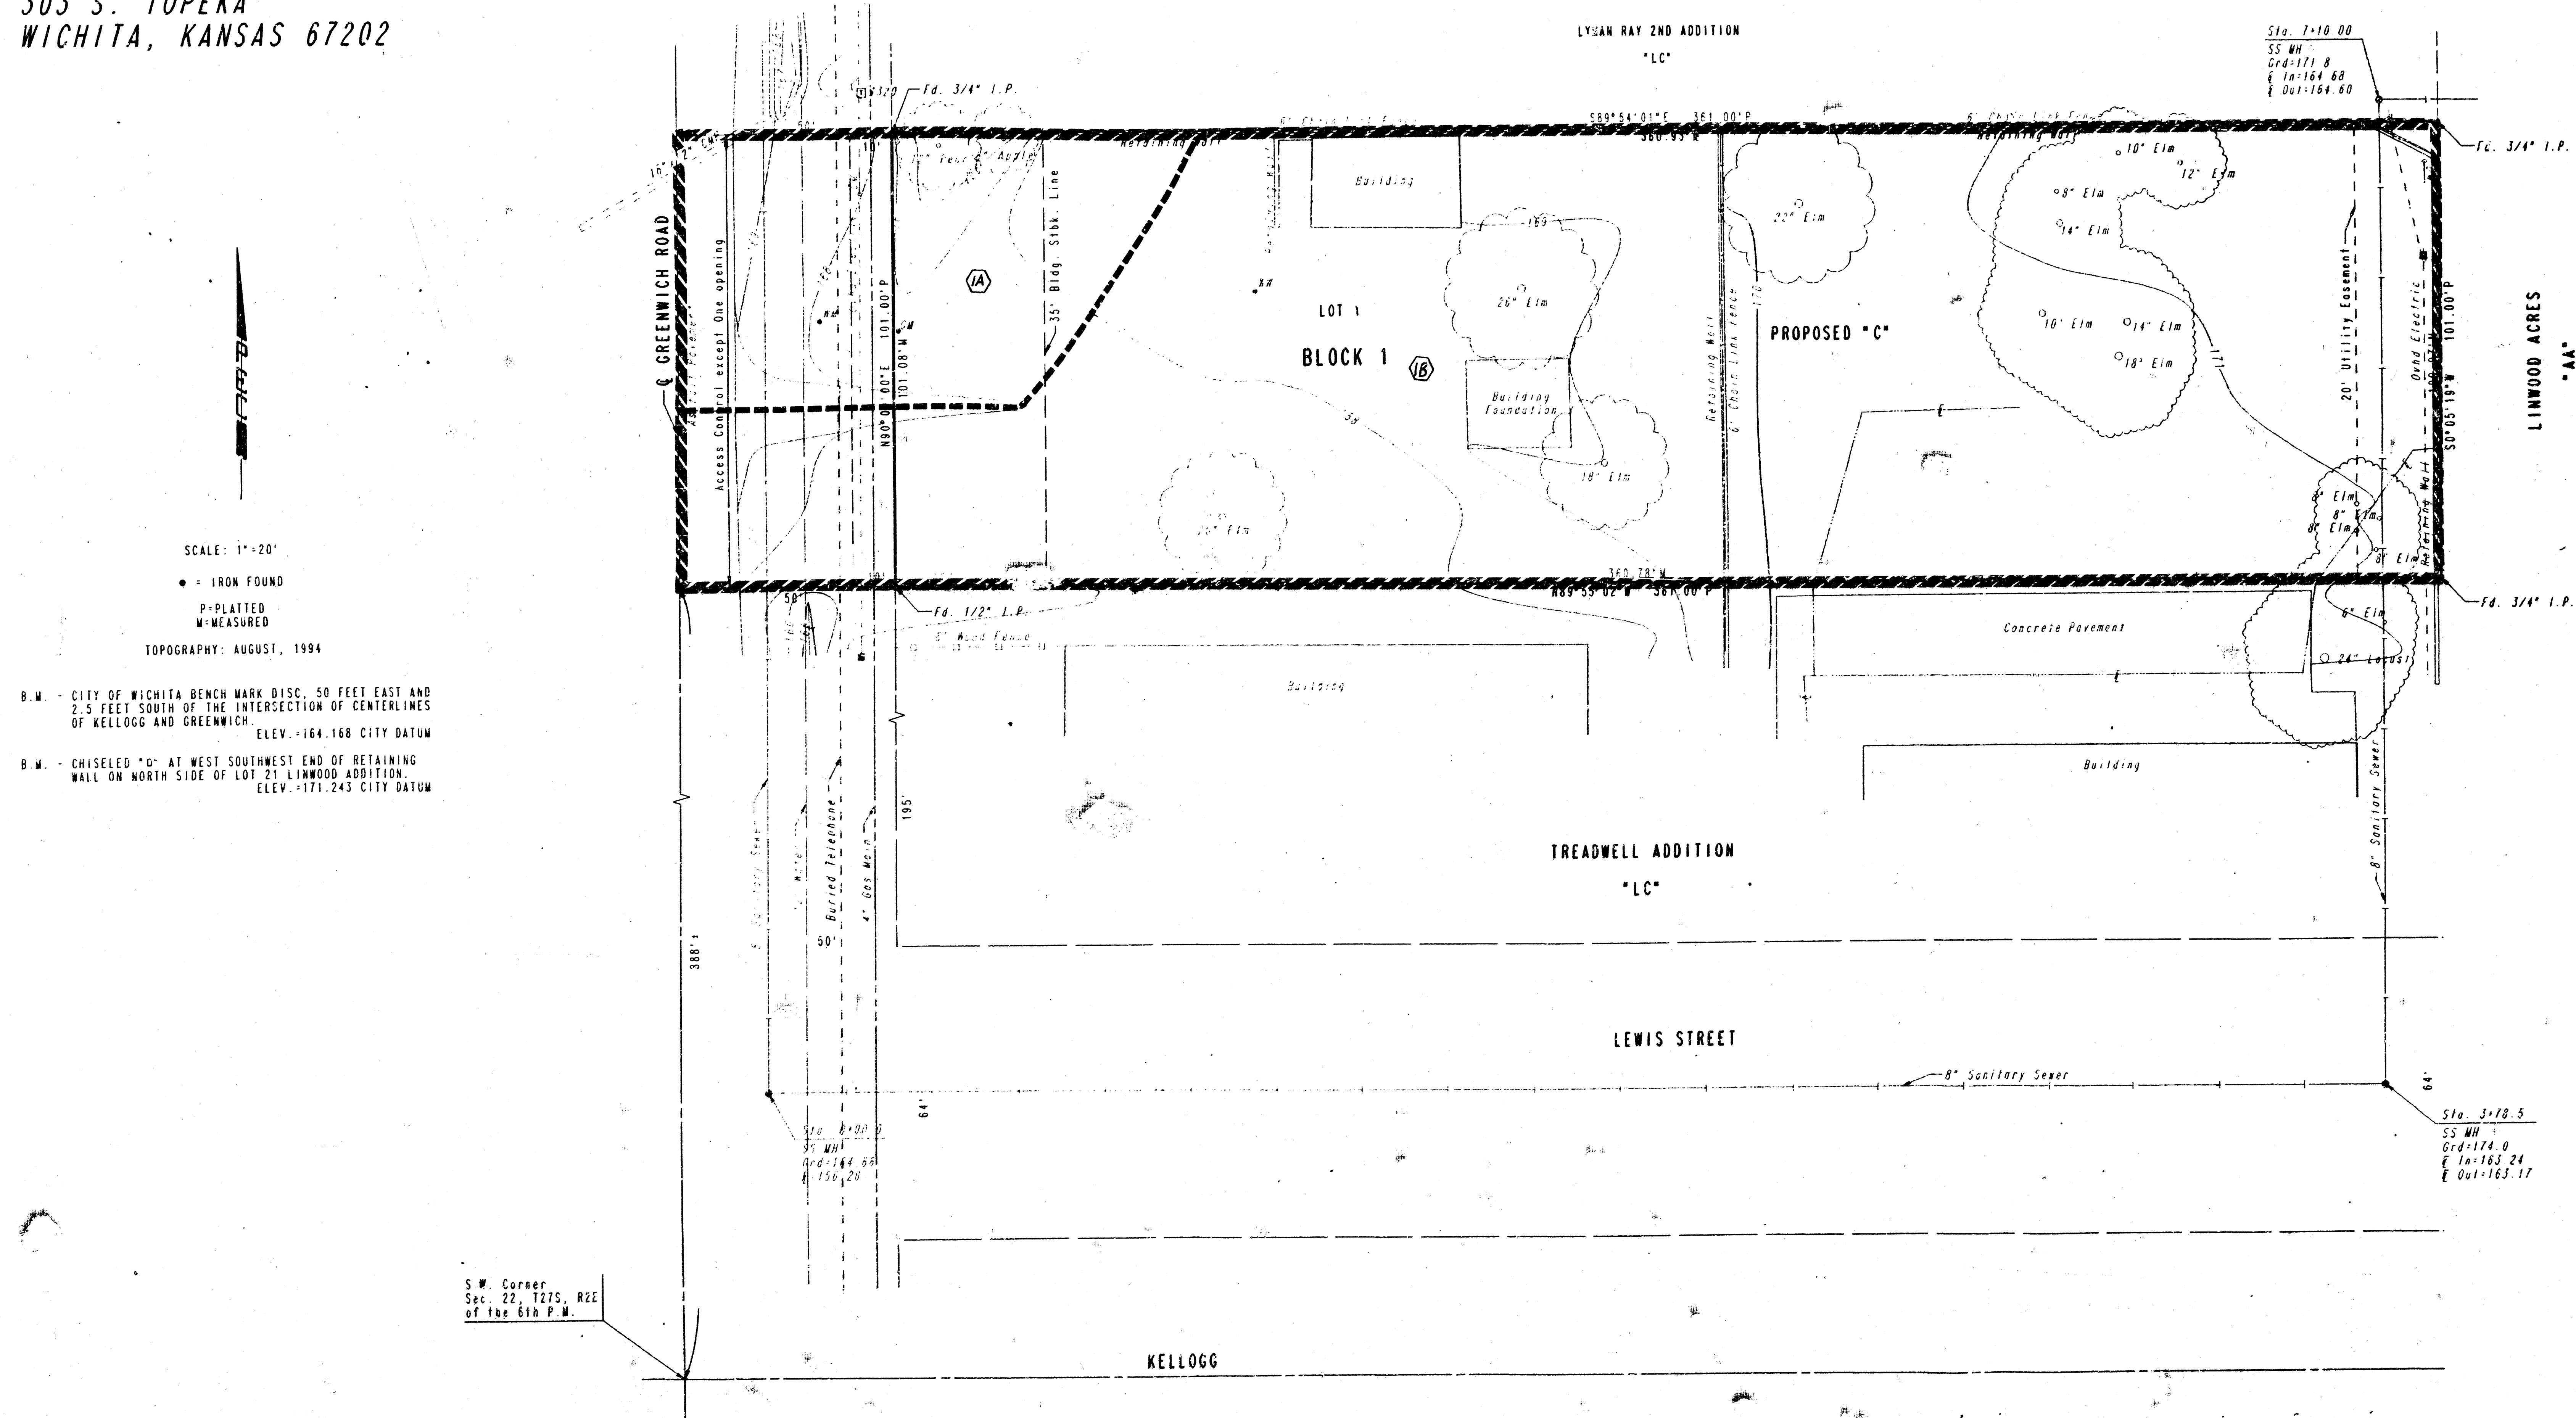



THE LOT SHALL BE GRADED TO DRAIN TO  
THE PUBLIC STREET VIA DRAINS, FLUMES,  
PRIVATE STORM SEWERS OR OTHER  
APPROVED METHODS.