
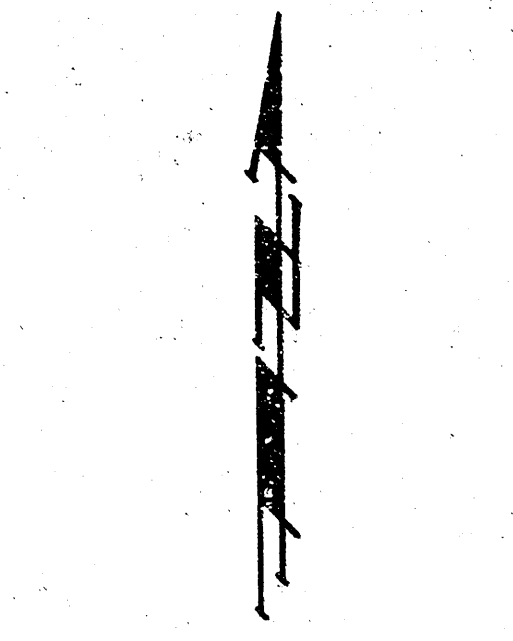



NIES 4TH ADDITION WICHITA, SEDGWICK COUNTY, KANSAS

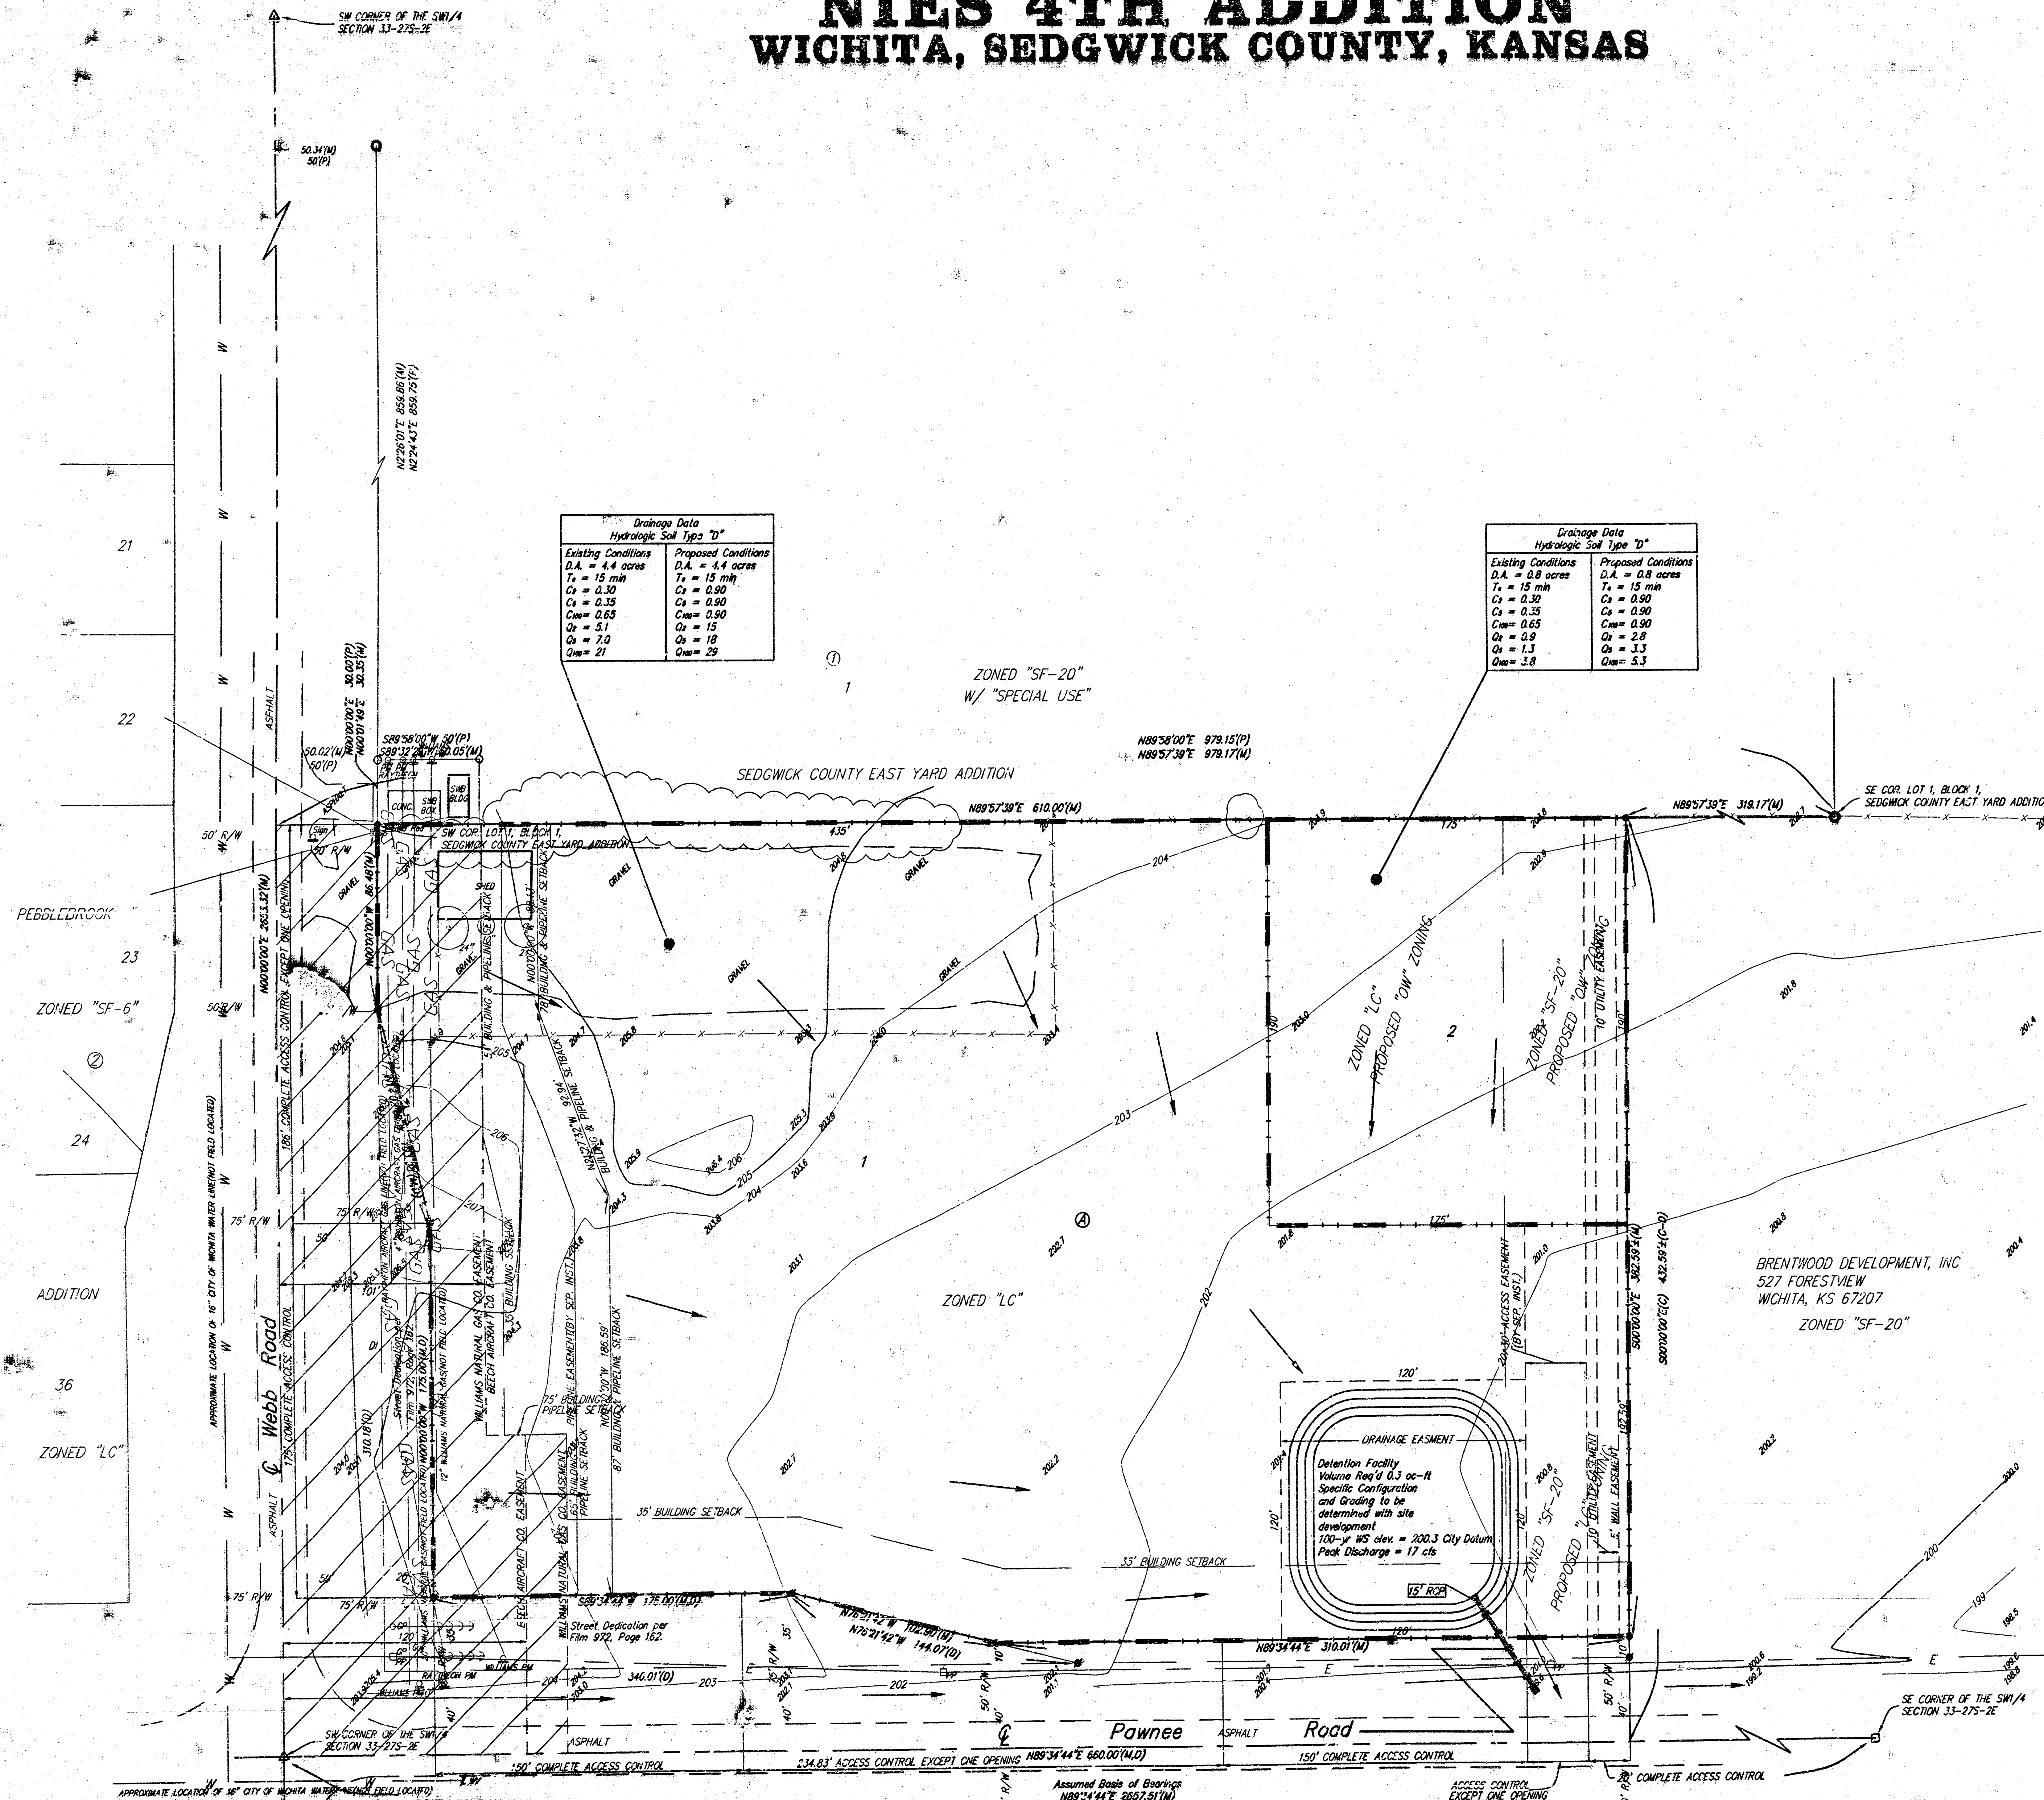

DATE OF TOPOGRAPHY: 28 FEBRUARY 2001
CONTOUR INTERVAL = 1 FOOT

BENCHMARK:
COW-OSC SW CORNER OF INTERSECTION 53
SOUTH AID 47' WEST OF CENTERLINE
ELEV. = 205.68 CITY DATUM

MINIMUM BUILDING PAD ELEVATIONS FOR LOWEST OPENING TO THE STRUCTURES		
LOT	BLOCK	ELEVATION CITY DATUM
1,2	A	203.0

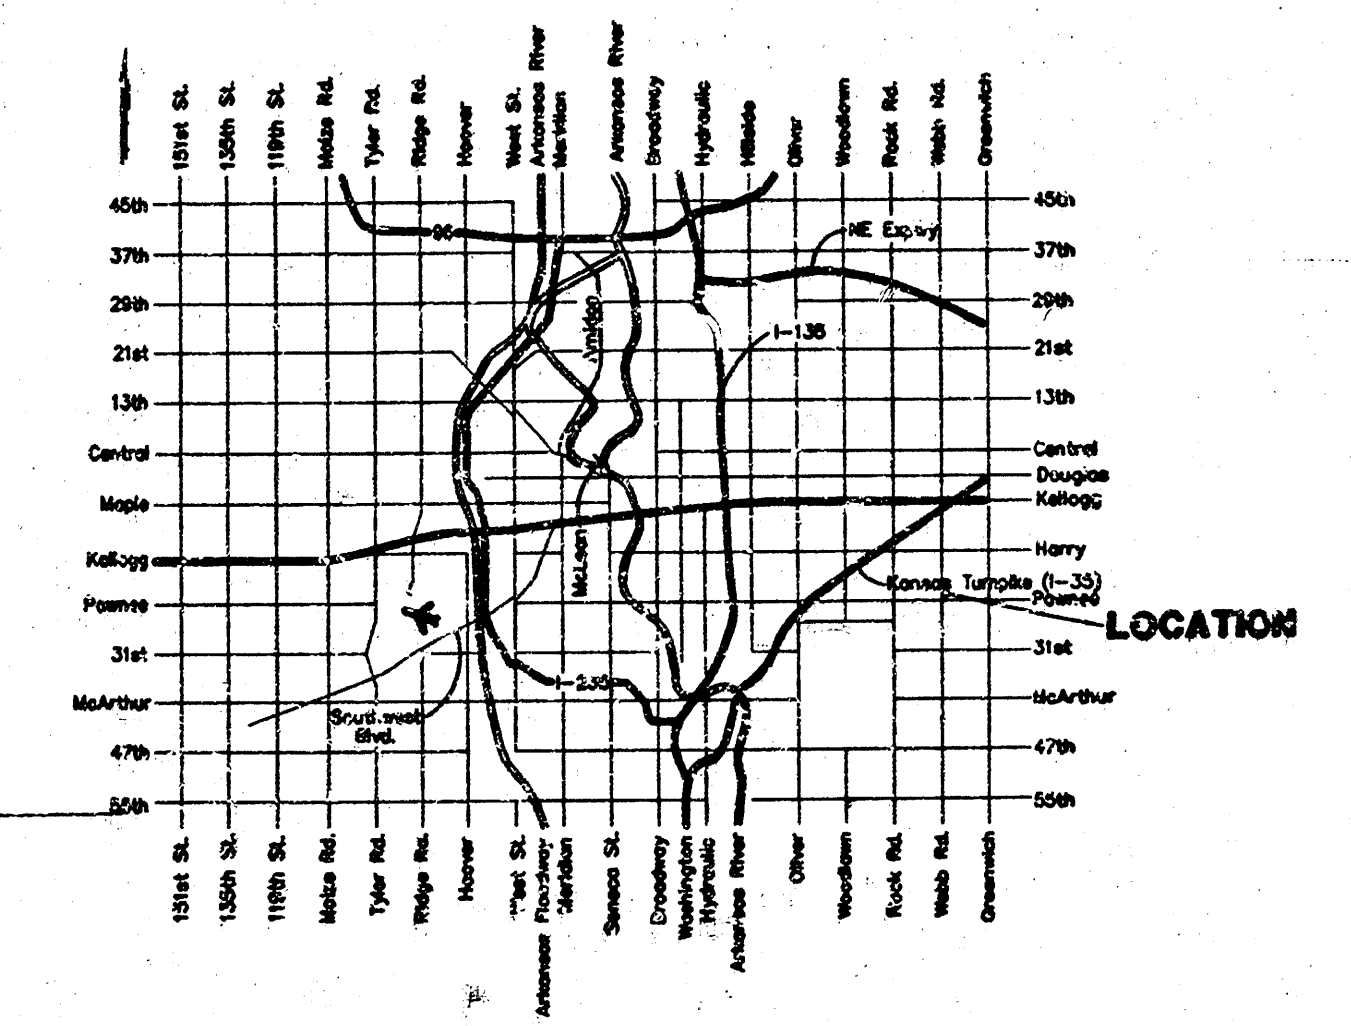

COLLINSON, KENTON ETAL
& STEPHAN A. COLLINSON
P.O. BOX 642
WICHITA, KS 67208

16 JULY 2001
BAUGHMAN COMPANY P.A.
ENGINEERING, SURVEYING, & PLANNING
315 ELLIS • WICHITA, KANSAS 67201
P:\PROJECTS\2001\NIES 4TH ADDITION\NIES 4TH ADDITION.DWG