


GORDON NORRIS SECOND ADDITION
(Drainage)

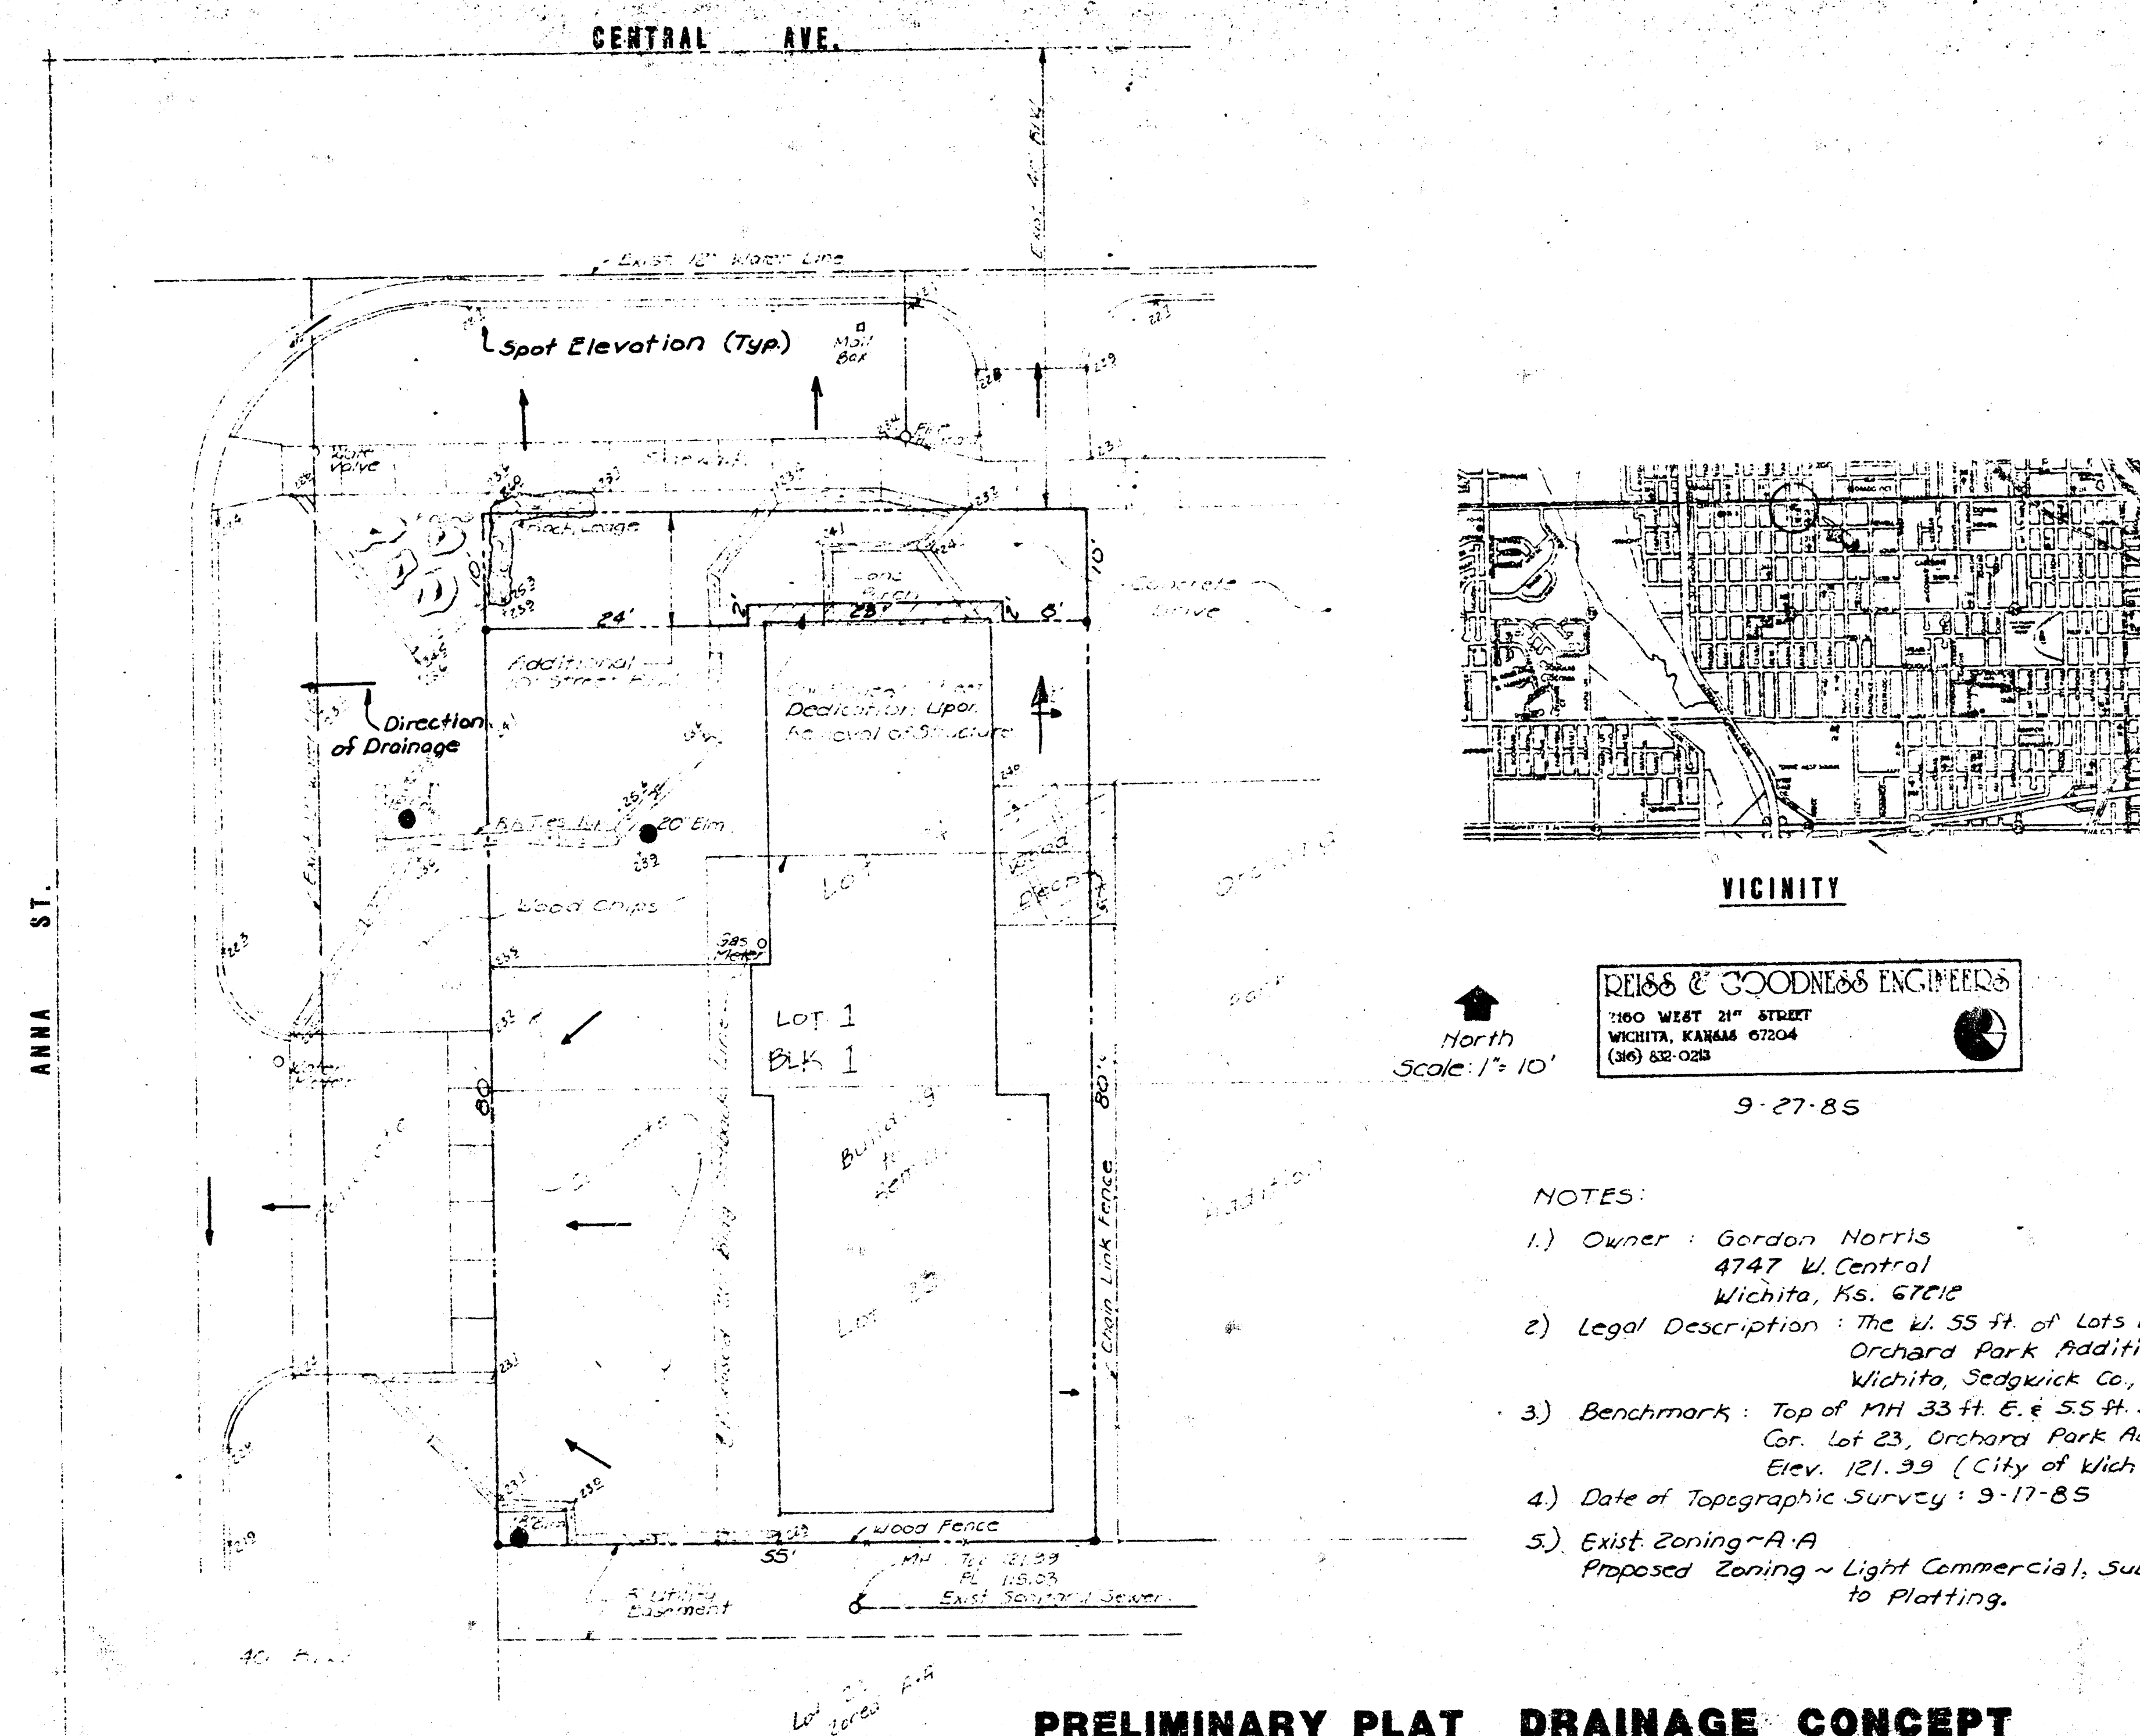

REISS & GOODNESS ENGINEERS
160 WEST 21ST STREET
WICHITA, KANSAS 67204
(316) 632-028

9-27-85

NOTES:

- 1.) Owner : Gordon Norris
4747 W. Central
Wichita, Ks. 67212
- 2.) Legal Description : The W. 55 ft. of Lots 23 & 24,
Orchard Park Addition,
Wichita, Sedgwick Co., Ks.
- 3.) Benchmark : Top of MH 33 ft. E. & 55 ft. S of SW
Cor. Lot 23, Orchard Park Add'n.
Elev. 121.39 (City of Wichita Datum)
- 4.) Date of Topographic Survey : 9-17-85
- 5.) Exist. Zoning - A A
Proposed Zoning - Light Commercial, Subject
to Platting.

PRELIMINARY PLAT DRAINAGE CONCEPT
GORDON NORRIS SECOND ADDITION
Wichita, Sedgwick County, Kansas