

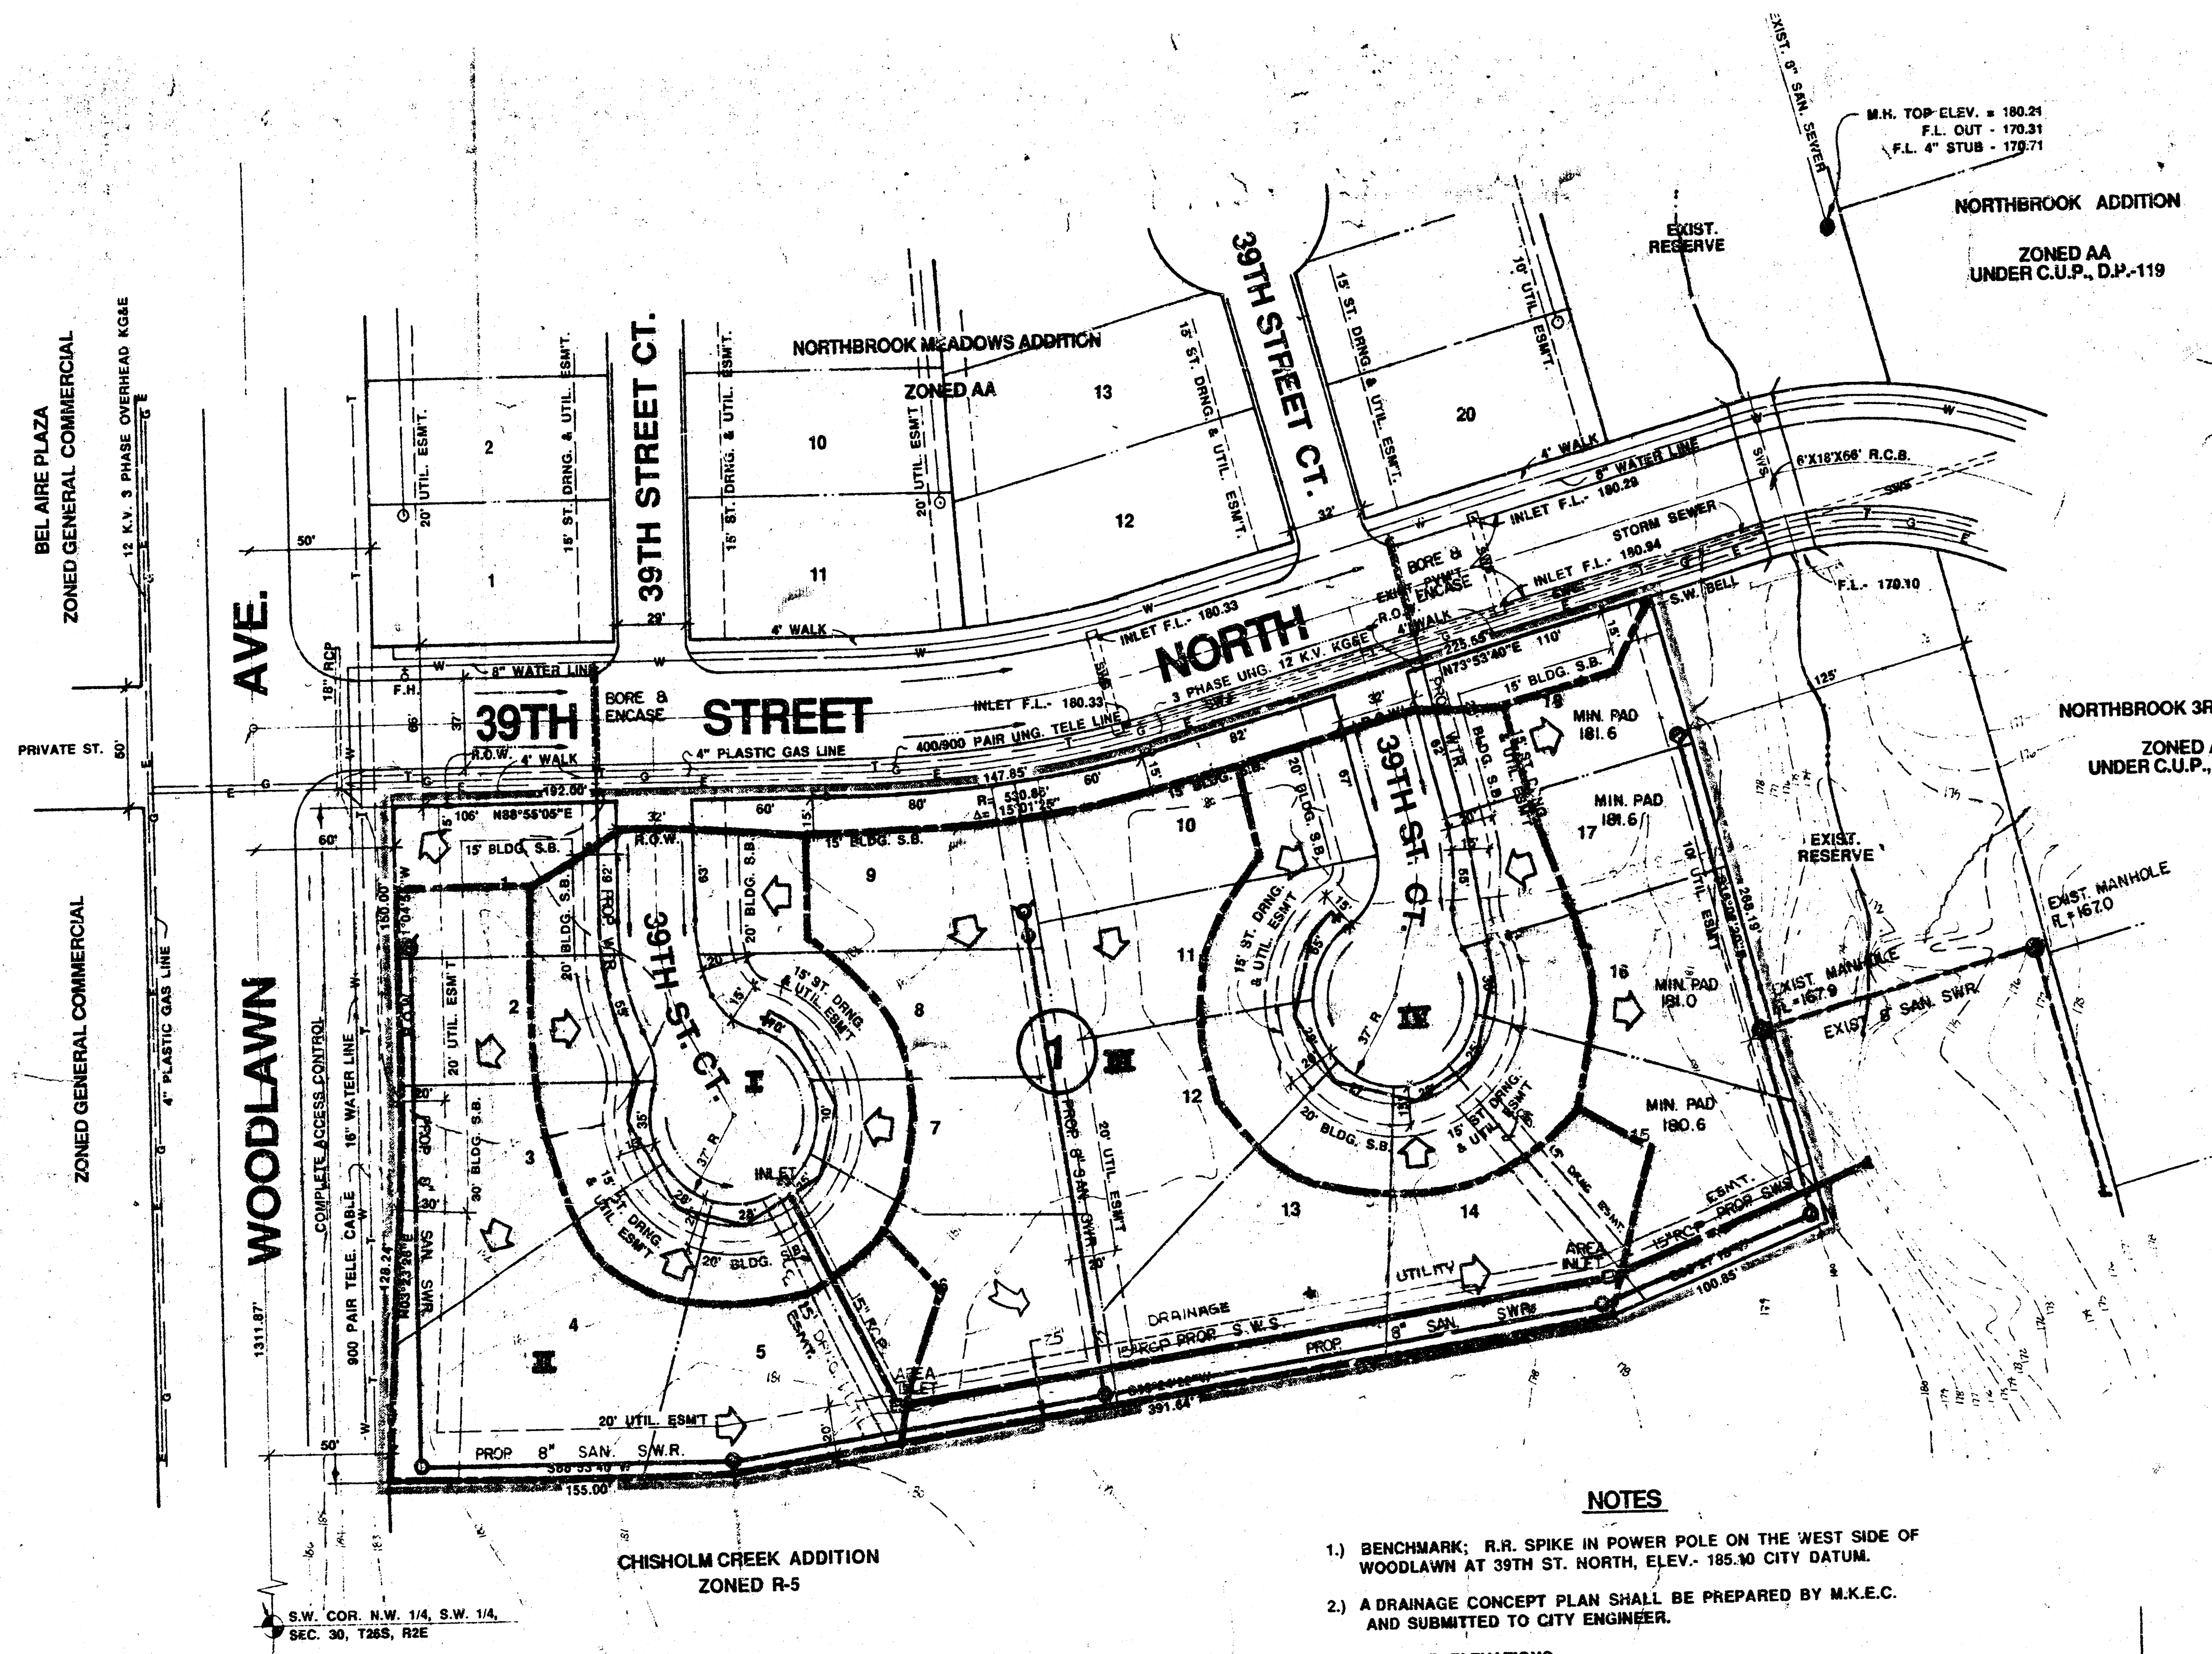


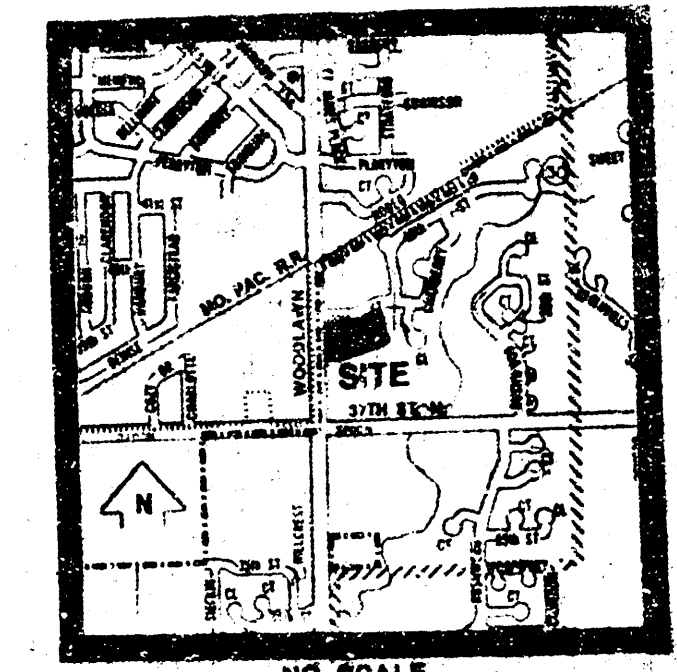

NOTES

- 2) A DRAINAGE CONCEPT PLAN SHALL BE PREPARED BY M.K.E.C. AND SUBMITTED TO CITY ENGINEER.
- 3) MIN. PAD ELEVATIONS:
- 4) BUILDING SETBACKS ARE AS PER NORTHBROOK C.U.P. (D.P.-119) REQUIREMENTS.
- 5) EXISTING CONTOURS ARE AT 1' INTERVALS
- 6) TOPOGRAPHY PREPARED BY M.K.E.C. 4/16/90

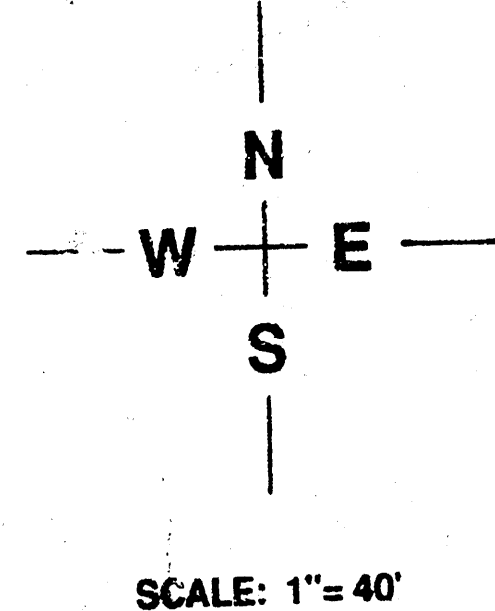

LOCATION MAP

DRAINAGE & UTILITY PLAN

(FORMALLY LOT 62, BLOCK 1, NORTHBROOK ADDITION UNDER NORTHBROOK C.U.P. D.P.- 119)

NORTHBROOK MEADOWS 2ND ADDITION

OWNER: PORTER AND PLUMER HOMES, 4227 N. EAGLE LAKE DRIVE, BELLAIRE KANSAS, 67220 PH. (316) 687-6500




