


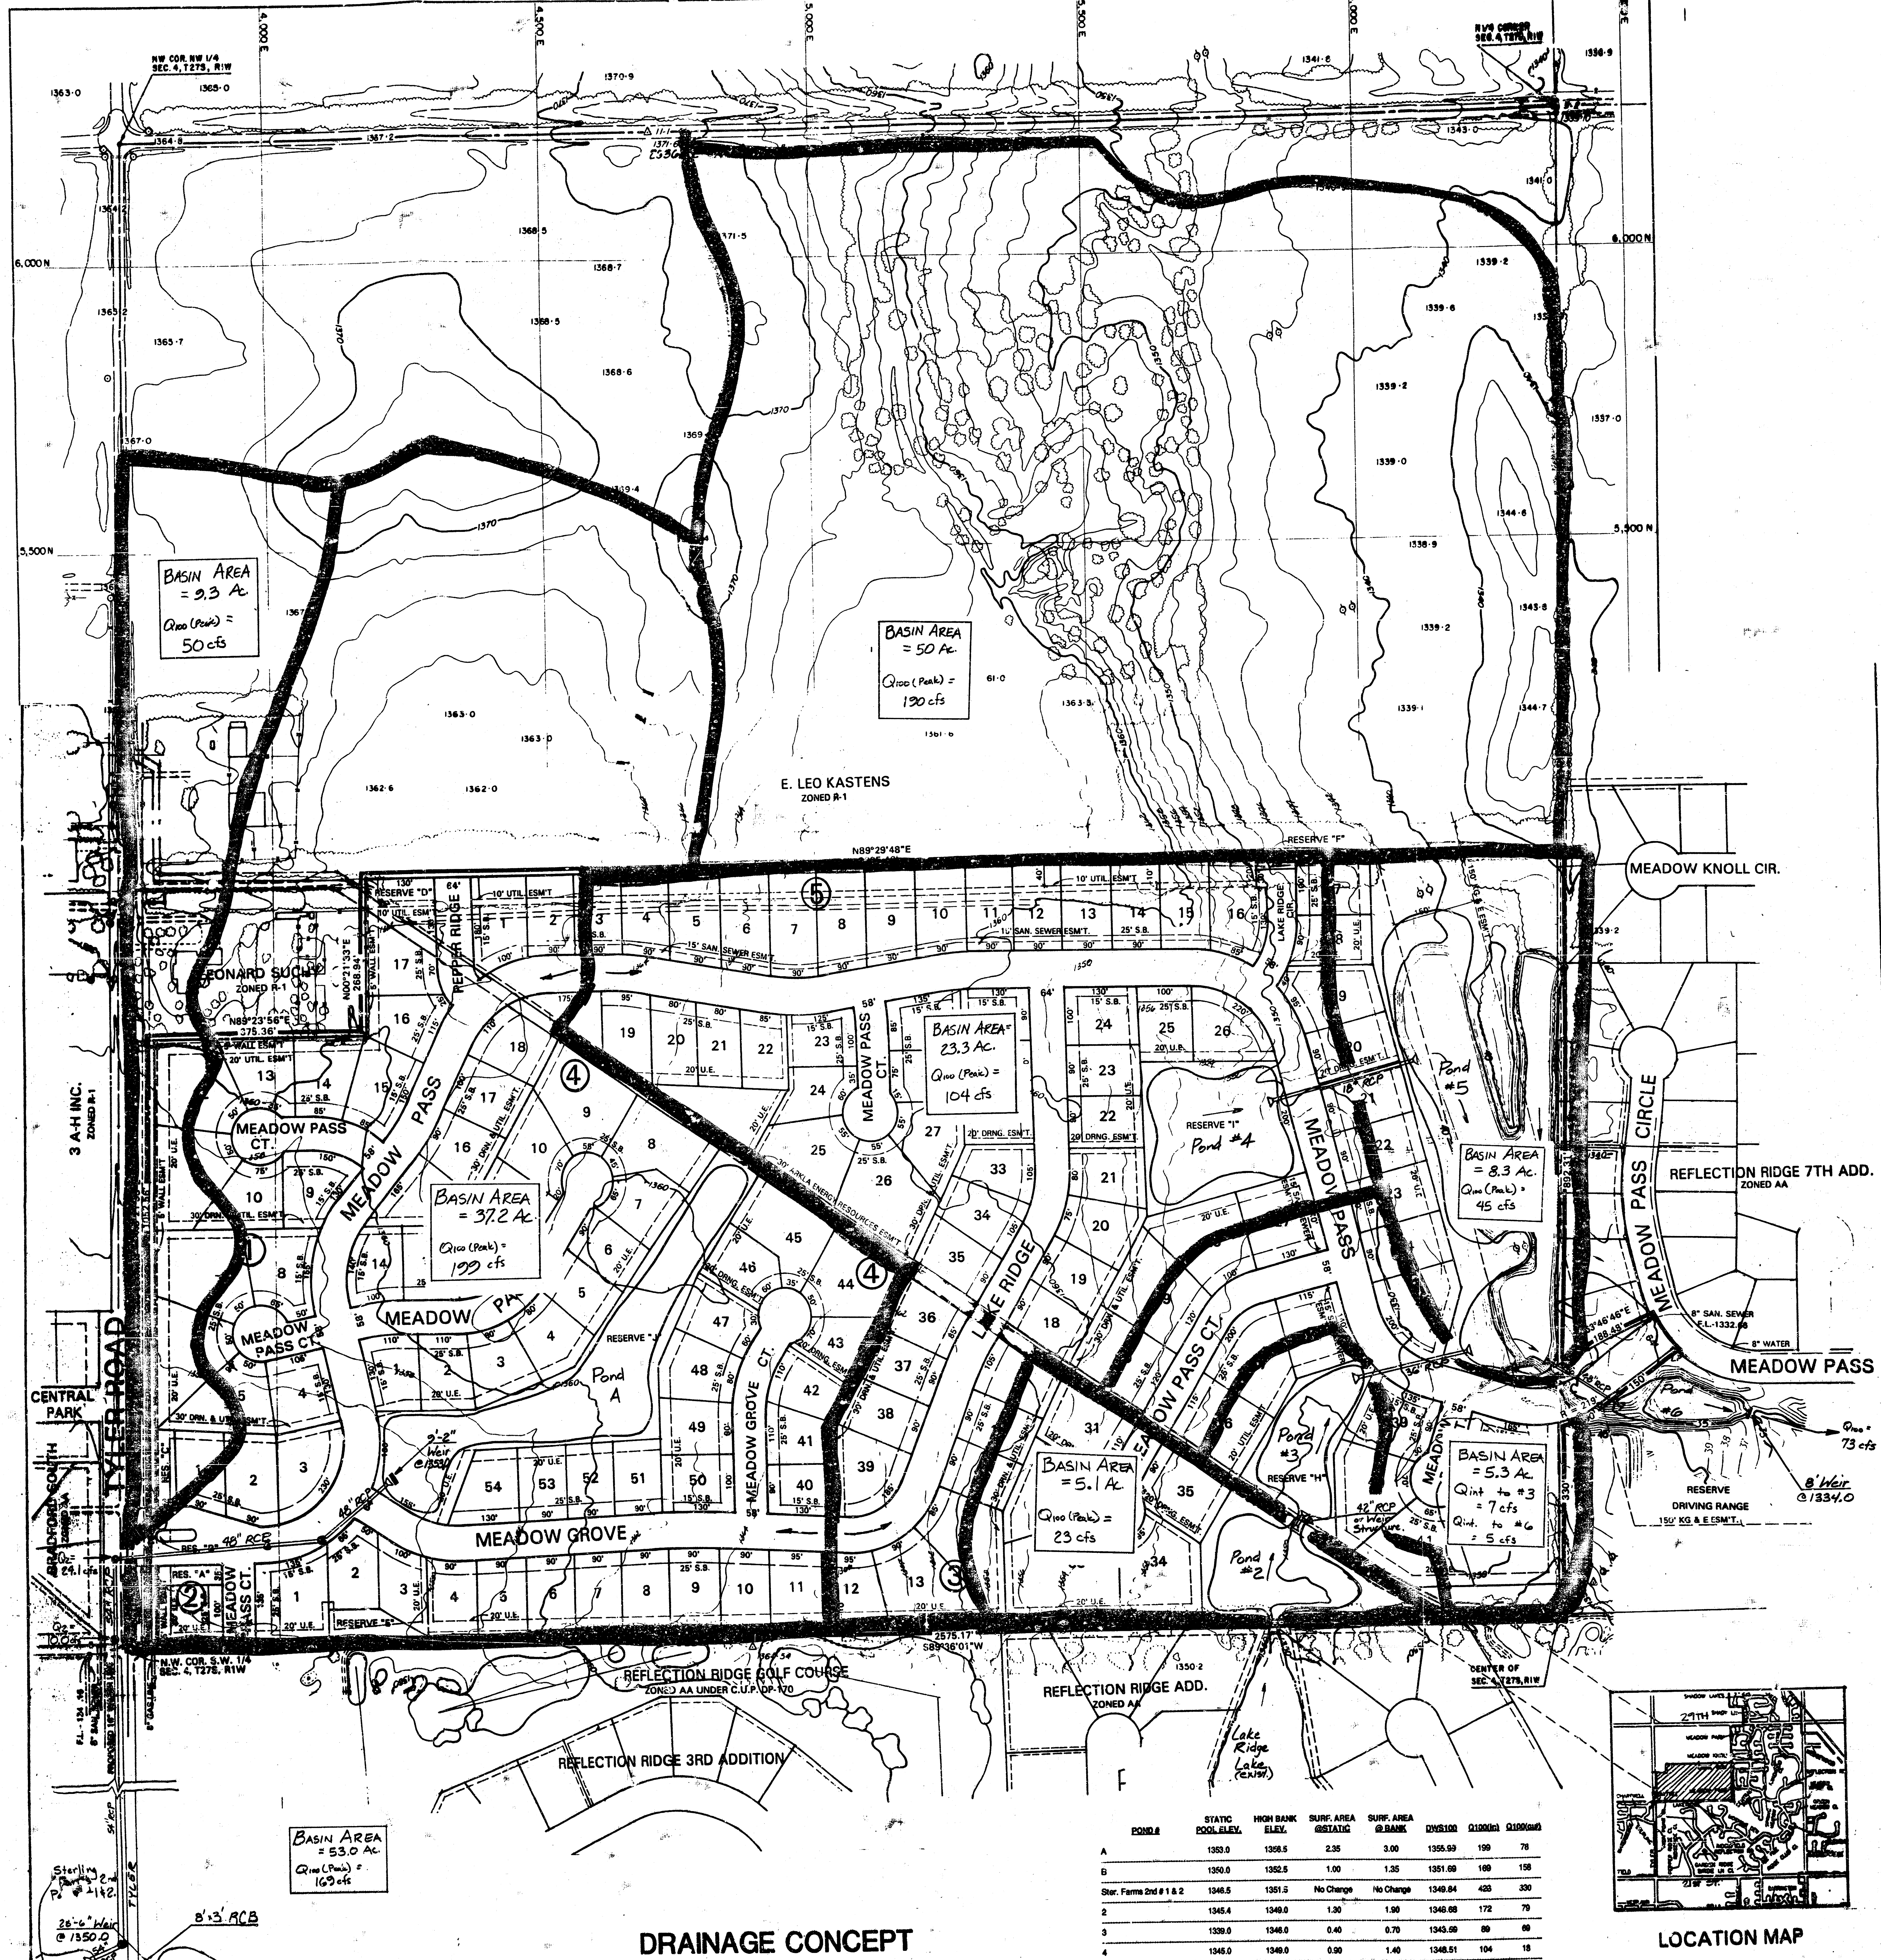

DRAINAGE CONCEPT

LOCATION MAP

POUND	STATIC POOL ELEV.	HIGH BANK ELEV.	SURF. AREA @ STATIC	SURF. AREA @ BANK	Q ₁₀₀ (Peak)	Q ₁₀₀ (Peak)	Q ₁₀₀ (Peak)
A	1363.0	1368.5	2.35	3.00	1355.99	150	70
B	1350.0	1352.5	1.00	1.25	1351.60	100	150
Star. Farms 2nd & 1 & 2	1346.5	1351.5	No Change	No Change	1349.84	420	200
2	1345.4	1349.0	1.30	1.50	1346.69	172	70
3	1339.0	1346.0	0.40	0.70	1343.59	80	80
4	1345.0	1346.0	0.50	1.40	1346.51	104	15