


drainage plat

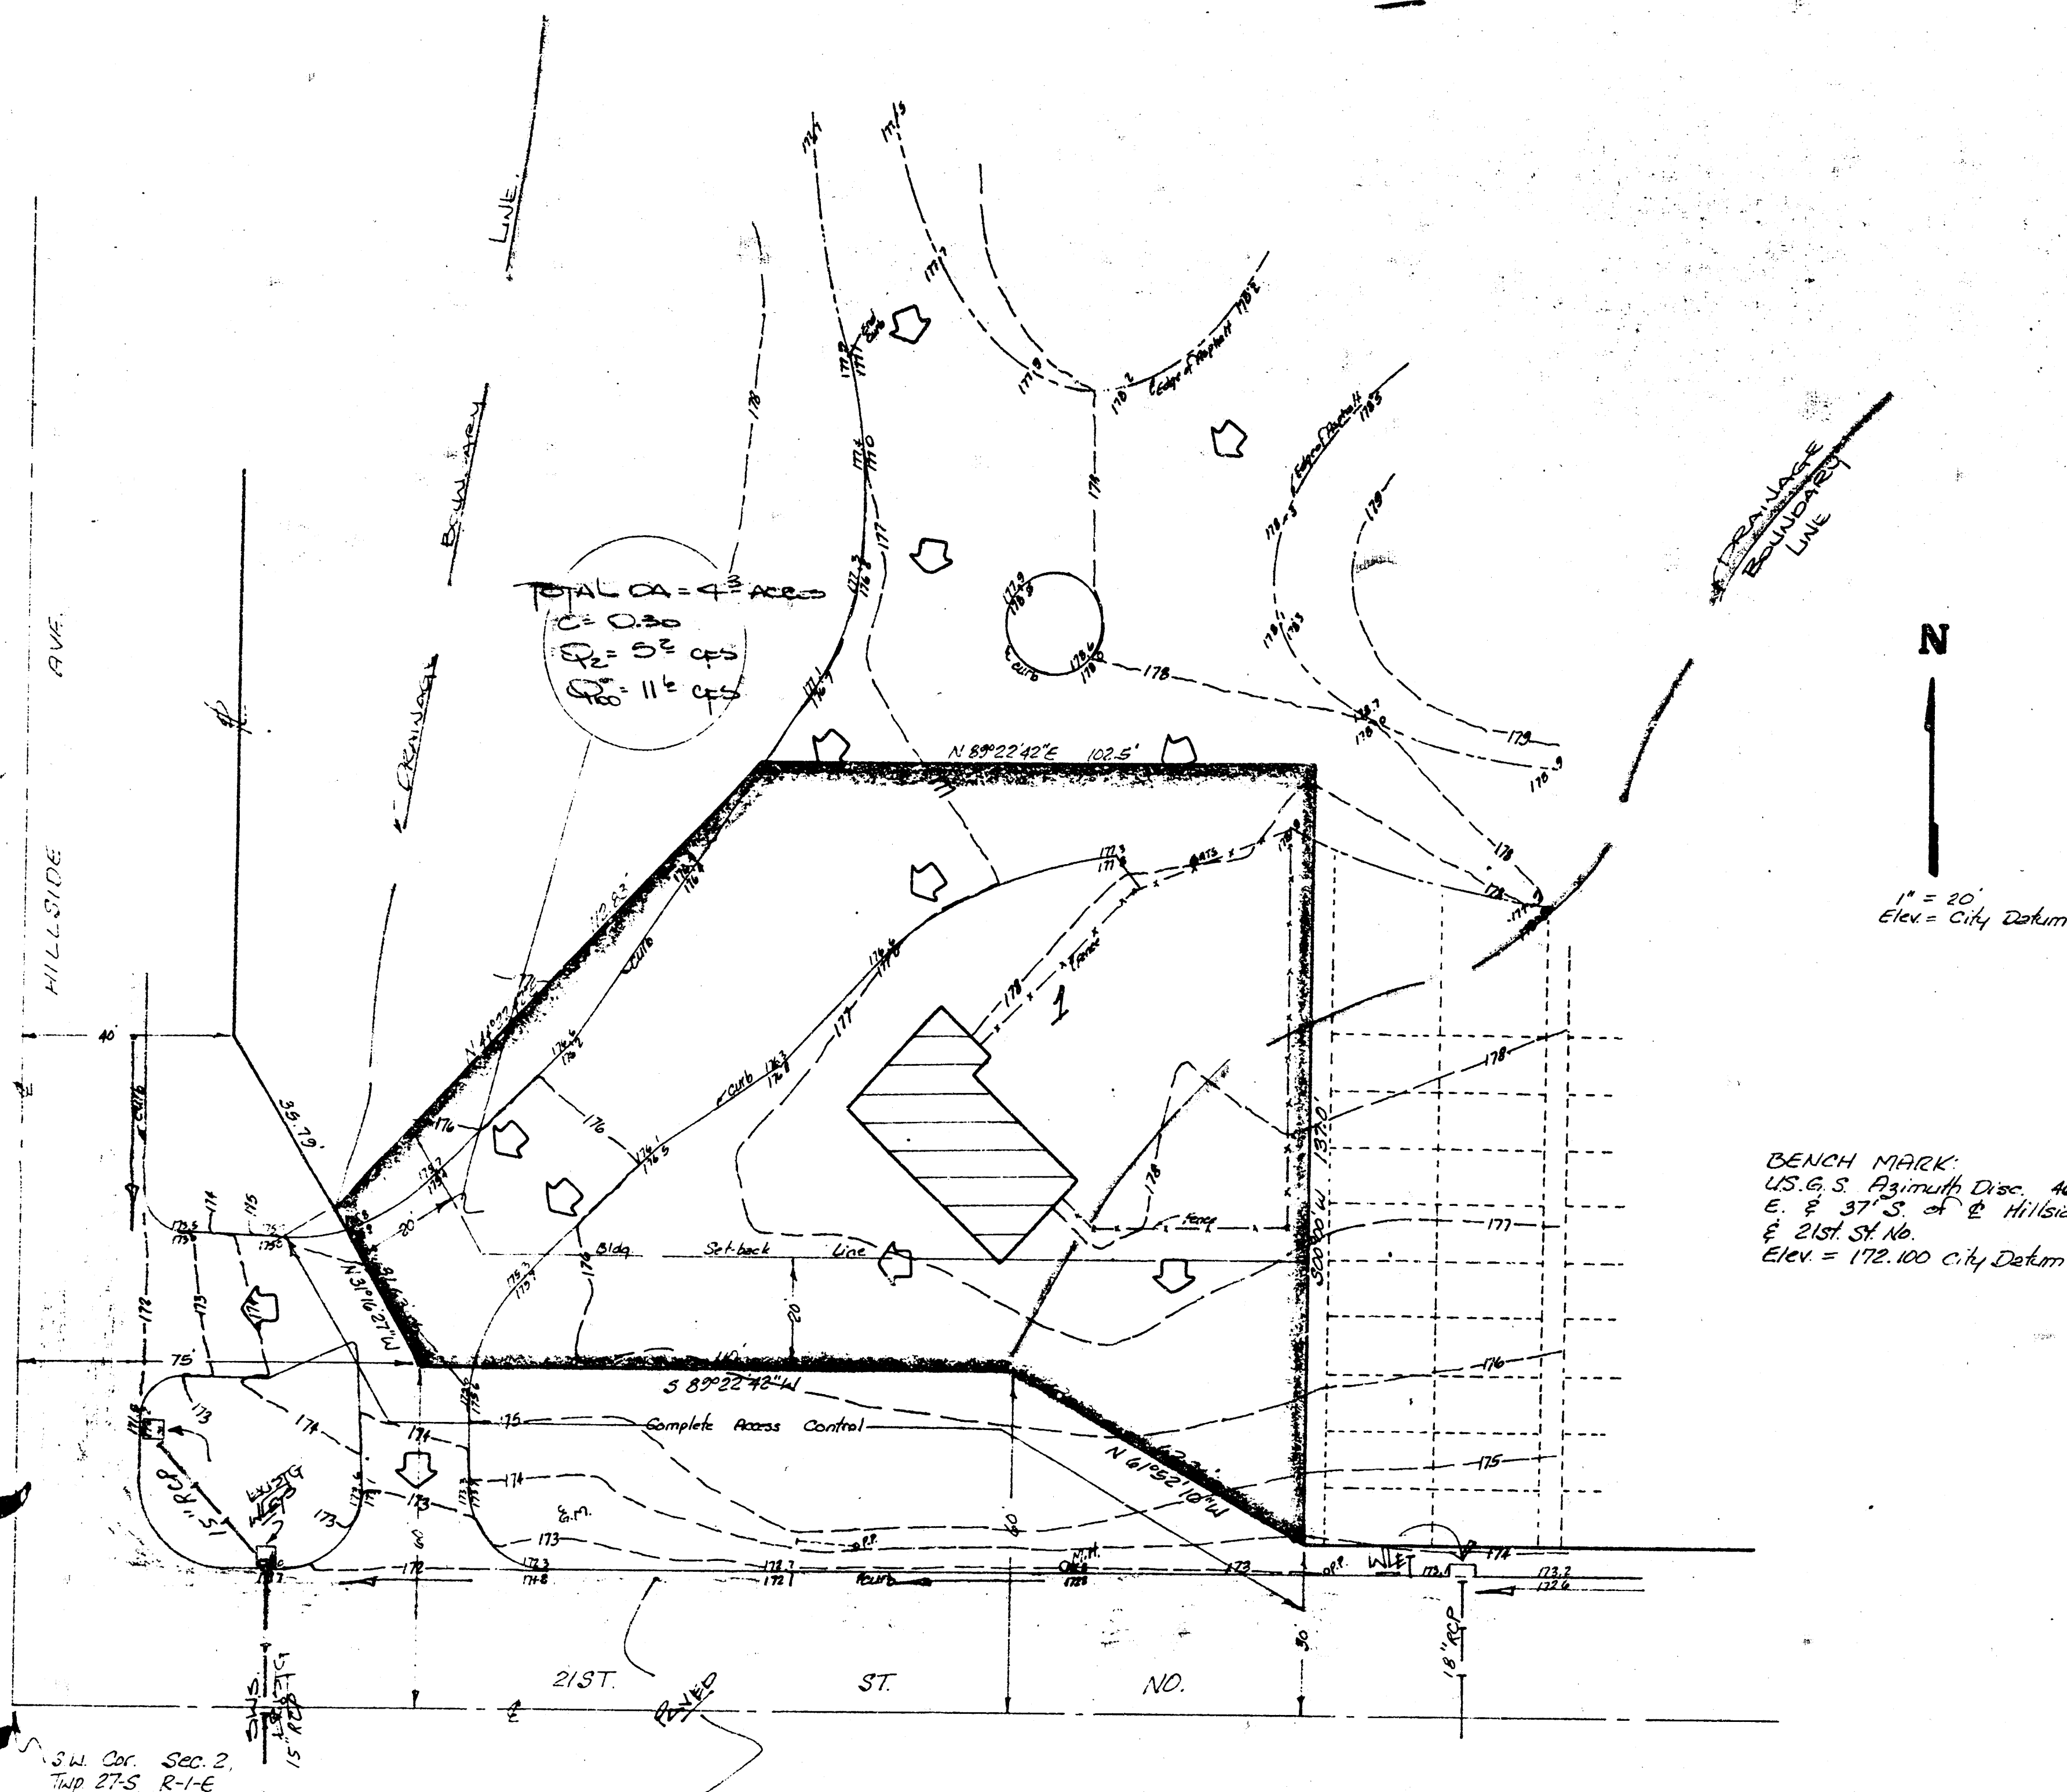

SKETCH PLAT

OLD MISSION SERVICES ADD'N.

PART OF THE SW 1/4 OF SEC. 2, TWP. 27-S, R-1-E
OF THE 6TH P.M., SEDGWICK COUNTY, KANSAS.

OLD MISSION CEMETERY, INC.

BAUGHMAN COMPANY, P.A.
SURVEYING & ENGINEERING
316/262-7271 • 330 LAURA • WICHITA, KANSAS 67211

28 Oct 83

BAUGHMAN COMPANY, P.A.
SURVEYING & ENGINEERING
316/262-7271 • 330 LAURA • WICHITA, KANSAS 67211

PROJECT: OLD MISSION SERVICES
ADD'N. JOB NO.
TO: CHRIS BEERTENSTEIN
FROM: B. HOOPER
REFERENCE: DRAINAGE PLAT

CONFIRMATION
MEMO

DATE: 11-7-83
COPIES TO:


Final plat is scheduled for 11-10-83.

This plat is in a developed cemetery. Soil type is 4 - brown pine. Soil group is B. Runoff factor for outside drainage areas is 0.30. Discharge area into this plat & to 21st St. & Hillside is 4.3 ac. Flow lines are indicated.

If the driveway is removed which discharges into 21st & Hillside both, this pipe and inlet needs to be augmented to intercept the indicated flow. The necessary pipe size is 16" min. w. an equivalent of three drop inlets.

OLD MISSION SERVICE ADDITION

WICHITA, KANSAS.

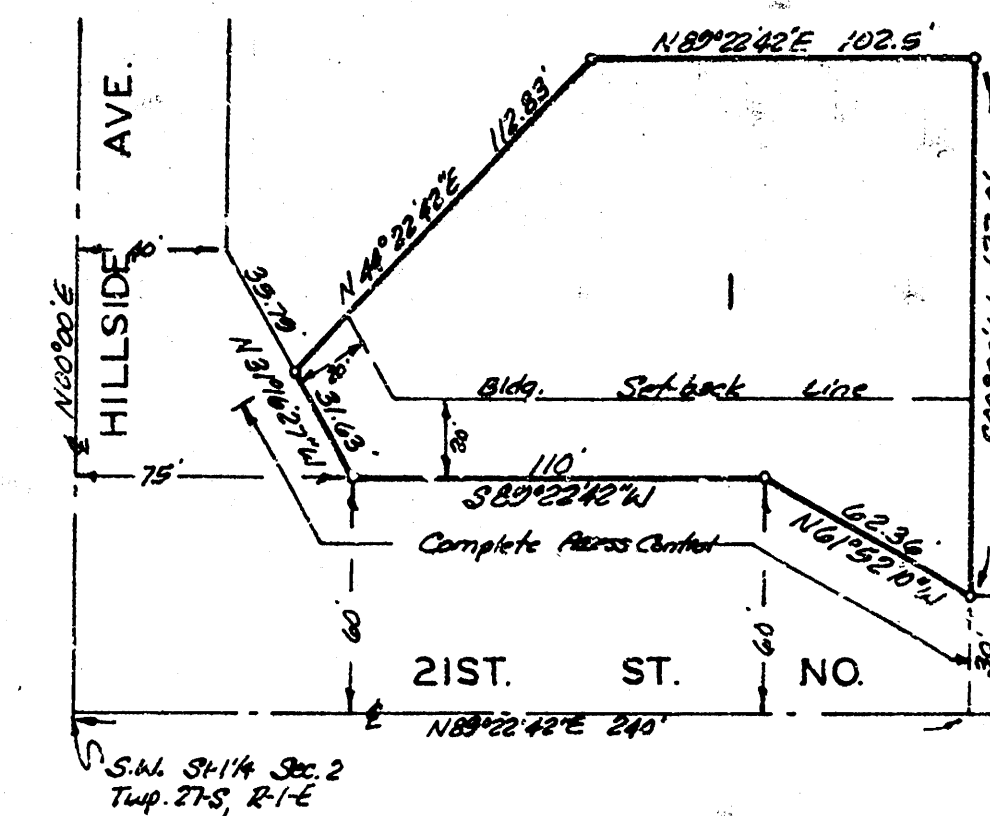

This plat of "OLD MISSION SERVICE ADDITION", Wichita, Kansas, has been submitted to and approved by the Wichita-Sedgwick County Metropolitan Area Planning Commission, Wichita, Kansas. Dated this day of 1983.

Wichita-Sedgwick County Metropolitan Area Planning Commission.

This plat approved and all dedications shown hereon accepted by the Board of Commissioners of the City of Wichita, Kansas, this day of 1983.

Margaret Wright Mayor
Donald C. Ebbick City Clerk

This plat approved and all dedications shown hereon accepted by the Board of Commissioners of Sedgwick County, Kansas, this day of 1983.

Jack Spertt Chairman
Donald E. Ebbick Commissioner
Tom Short Commissioner
Dorothy K. White County Clerk

Entered on transfer record this day of 1983.

Dorothy K. White County Clerk

State of Kansas ss. We, Baughman Company, P.A., Surveyors in abovesaid county and state do hereby certify that we have surveyed and plotted "OLD MISSION SERVICE ADDITION", Wichita, Kansas, and that the accompanying plat is a true and correct exhibit of the property surveyed, described, commencing at the SW Corner of the SW 1/4 of Sec. 2, Twp. 27-S, R-1-E of the 6th P.M., Sedgwick County, Kansas, thence N 89° 22' 42" E, along the south line of said SW 1/4, 240 feet; thence N 00° 00' 00" E, parallel with the west line of said SW 1/4, 30 feet to a place of beginning; thence N 61° 52' 10" W, 62.36 feet; thence S 89° 22' 42" W, 110 feet; thence N 31° 16' 27" W, 31.03 feet; thence N 44° 22' 42" E, 112.83 feet; thence N 89° 22' 42" E, 102.5 feet; thence S 00° 00' 00" W, 137.0 feet to the place of beginning.

Baughman Company, P.A.

Date _____ Surveyor

Know all men by these presents that we, the undersigned, have caused the largest described in the surveyors certificate to be plotted into a lot, to be known as "OLD MISSION SERVICE ADDITION", Wichita, Kansas. All abutters rights of access to or from 21st St. No. over and across the south line of Lot 1 and to or from Hillside Ave. over and across the westerly line of Lot 1, are hereby granted to the City of Wichita, Kansas.

Old Mission Cemetery, Inc.

President

State of California ss. The foregoing instrument was acknowledged before me, this day of 1983, by _____ President of Old Mission Cemetery, Inc., on behalf of the corporation.

My Appl. Exp. _____ Notary Public

State of Kansas ss. This is to certify that this plat has been filed for record in the office of the Register of Deeds this day of 1983, at _____ o'clock _____ M; and is duly recorded.

Beth F. Hout Register of Deeds
Pat Kettler Deputy

TOTAL DA = 4.3 ac

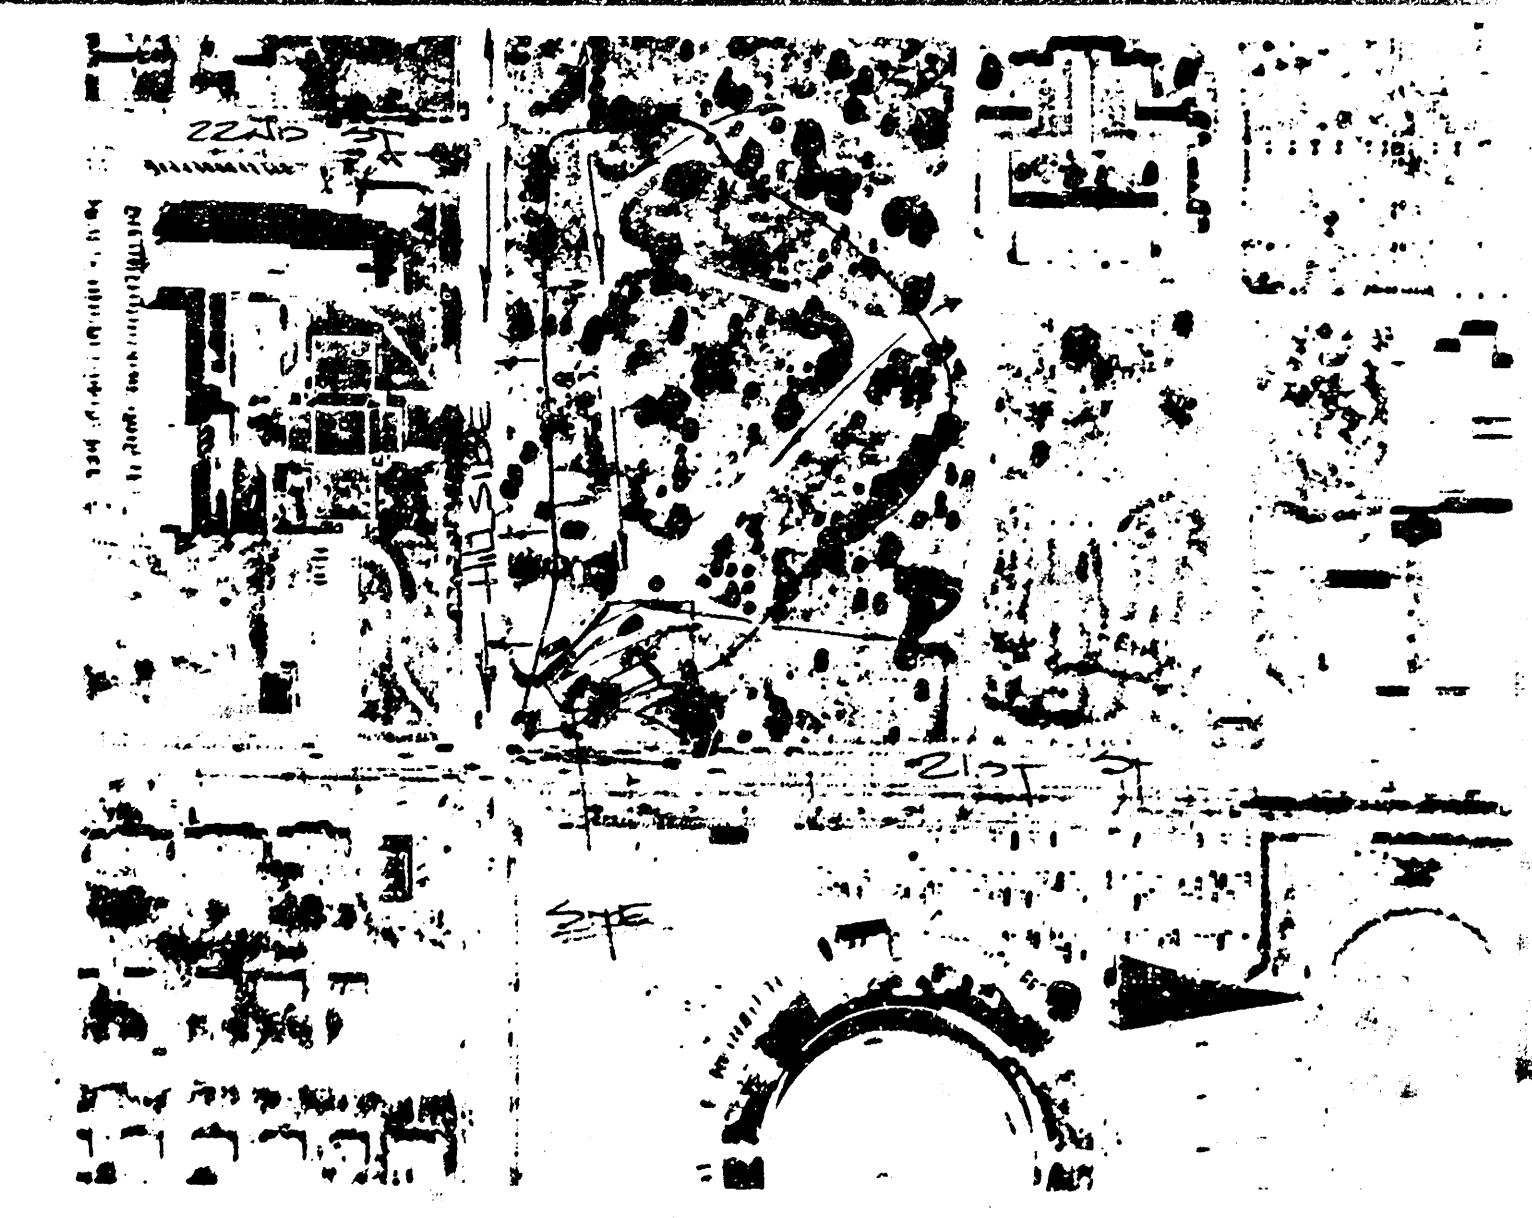


Exhibit A