


DRAINAGE PLAN

OSTEOPATHIC 3RD ADDITION


WICHITA, SEDGWICK COUNTY, KANSAS

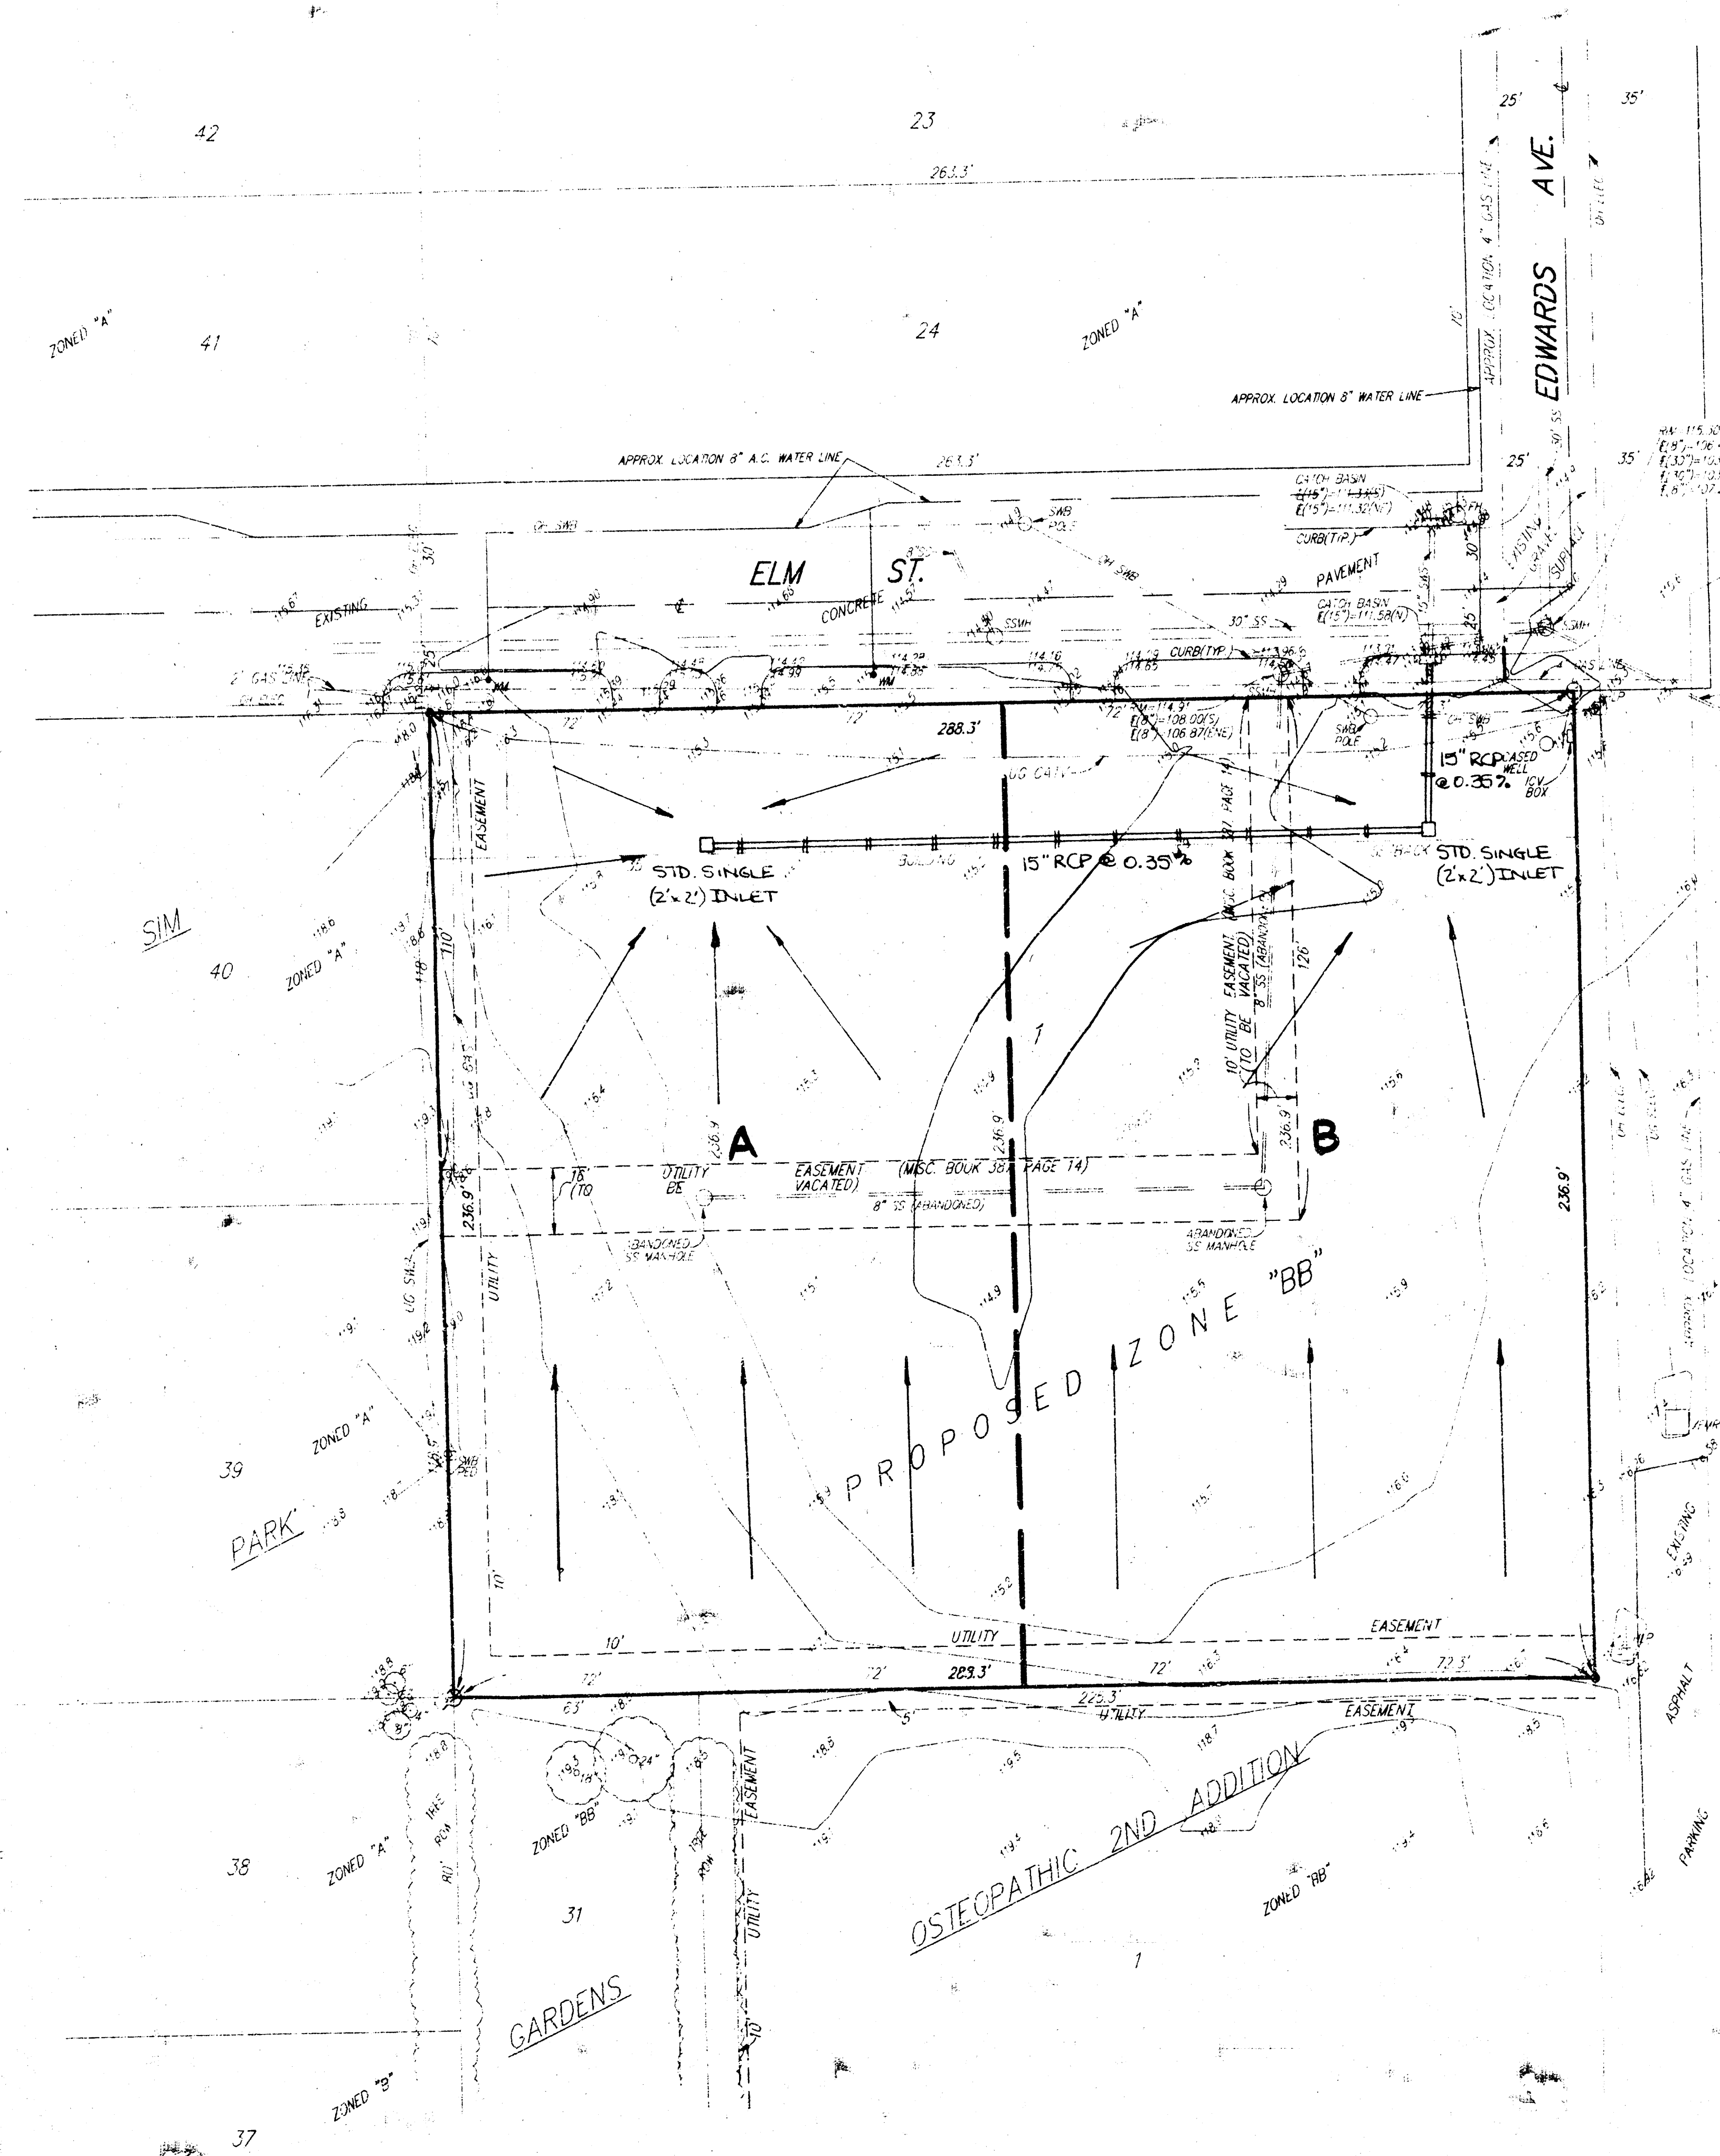

OSTEOPATHIC ADDITION

DRAINAGE DATA

Sub-Area	Area (ac.)	C_p (in/hr)	C_{100} (in/hr)	C (in/hr)	C_s (in/hr)	C_{100} (in/hr)
A	0.76	4.56	7.37	0.9	3.2	5.2
B	0.76	4.56	7.37	0.9	3.2	5.2

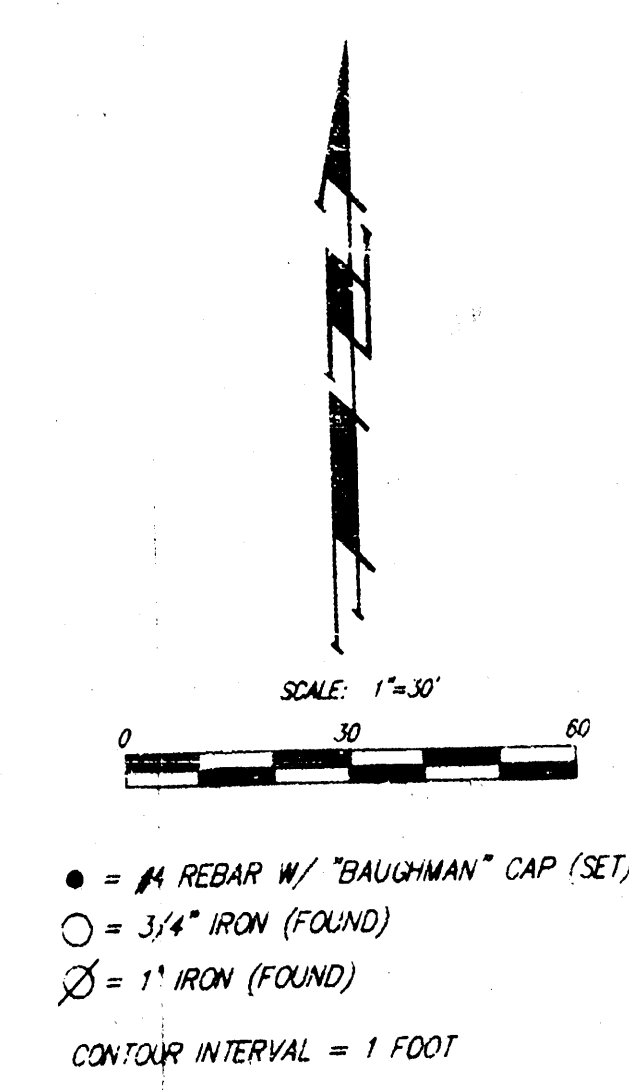

LEGEND


- 15\"/>

OWNER: HICKS & SONS, INC.
 ATTN: ROBERT D. HICKS, PRES. & CEO
 1000 N. CENTRAL
 WICHITA, KS 67201
 PH: 316-945-5000

LEGAL DESCRIPTION:
 A REPLAT OF LOTS 25, 26, 27, AND 28 IN
 SIM PARK GARDENS, SEDGWICK COUNTY, KANSAS

BENCHMARK:
 REFERENCE BENCHMARK
 EDWARDS & CENTRAL, 100' OUT, TOP OF CURB
 102.5 ± IN 1985 ELEV. OF 1.810M
 ELEV. = 118.52 (1985 DATUM)

ON-SITE BENCHMARK:
 R.F. SPINE IN HOLE 1/2\"/>

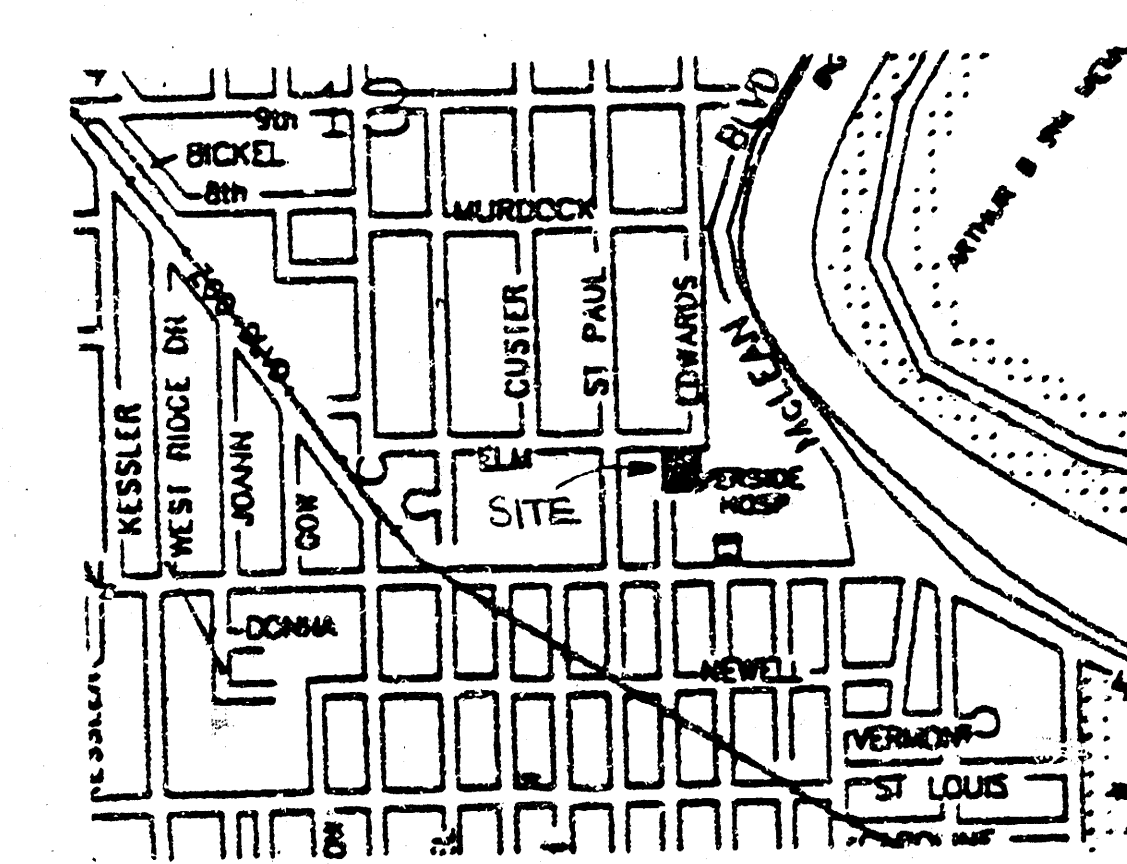

VICINITY MAP