
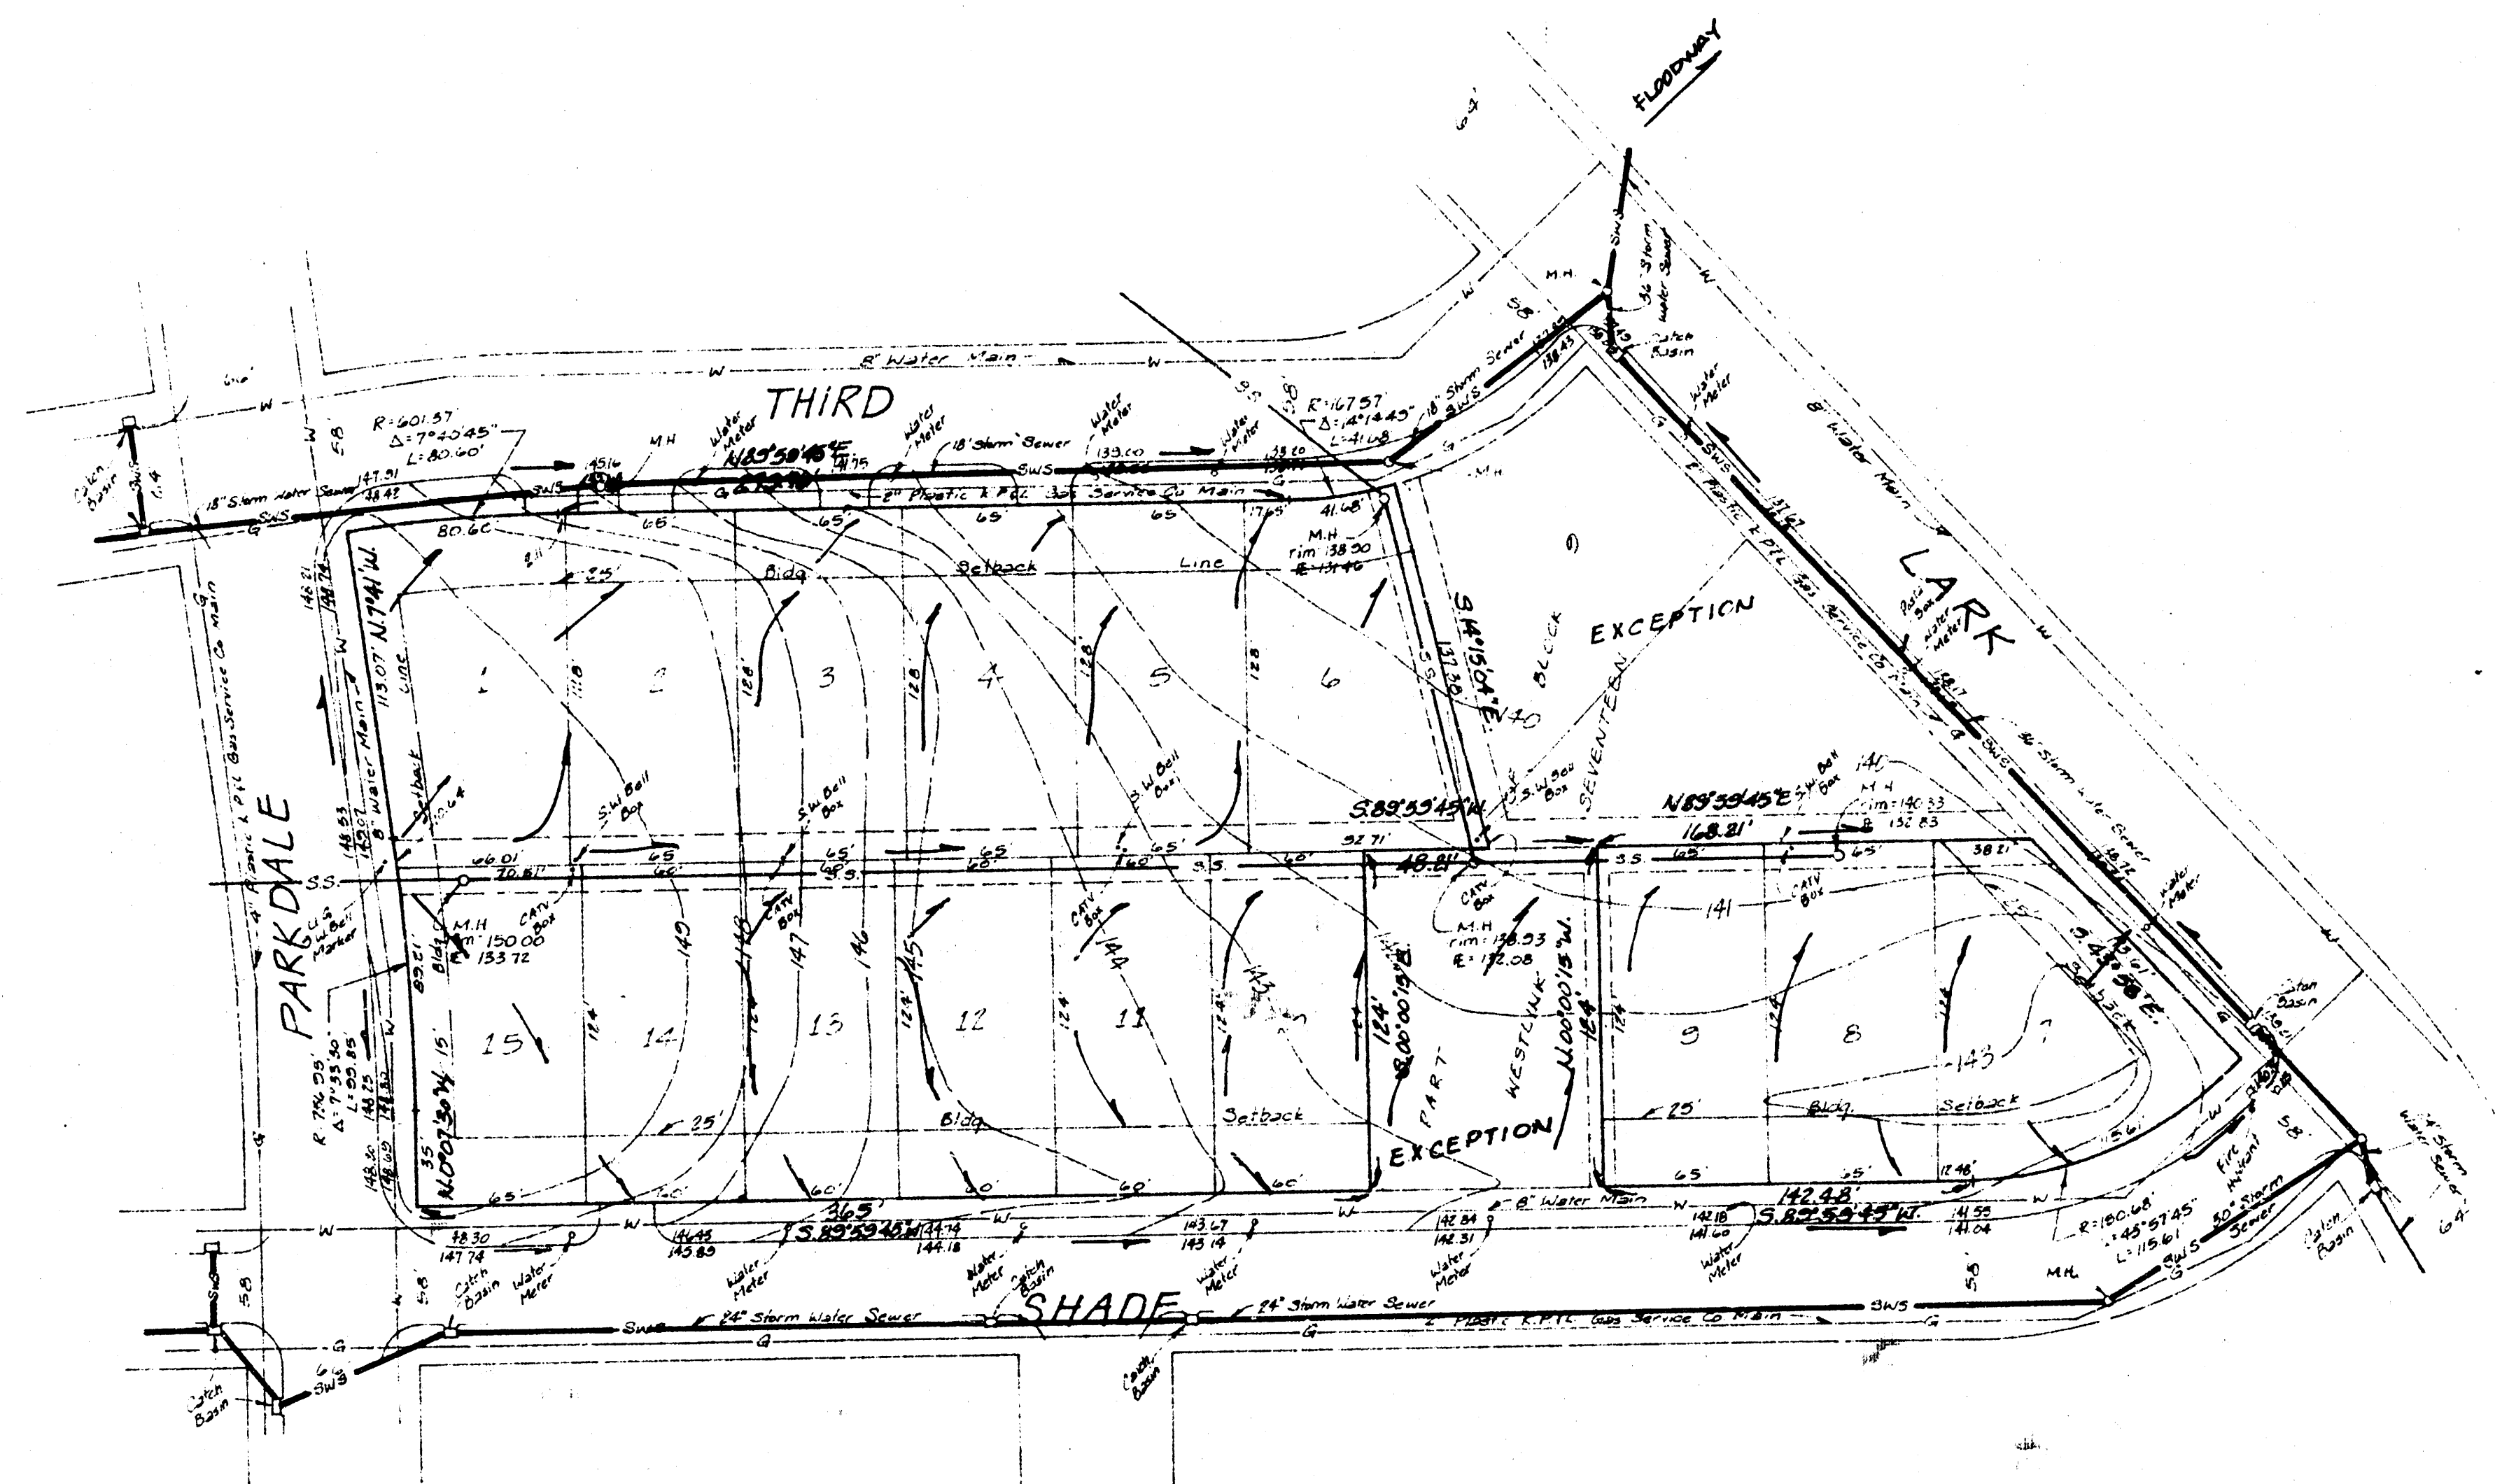


PARKDALE ADDITION
(Drainage)

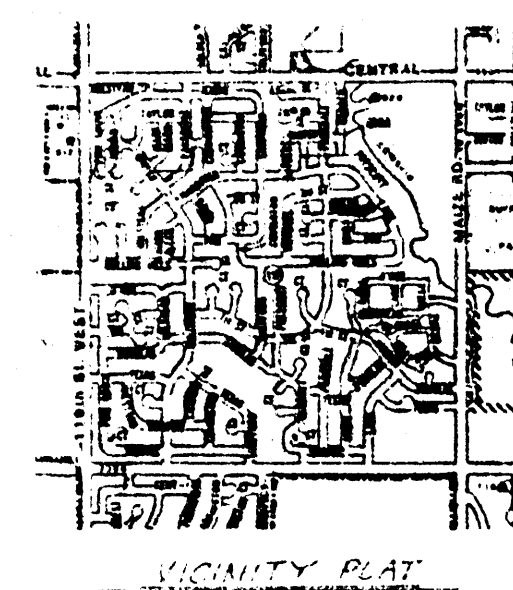

BENCH MARK: 1st Cut Top of Catch Basin
@ Allen Cut Return @ Shade & Lark
Elevation: 150.16 G.C. Datum

PRELIMINARY PLAT DRAINAGE CONCEPT

PARKDALE ADDITION

LOTS 1, 2, 3, 4, 5, 8, 9, 11, 12, 13, & 14, BLOCK 9,
WESTLINK SEVENTEEN, WICHITA, SEDGWICK COUNTY, KANSAS

OWNER: FIDELITY DEVELOPMENT
C/O A. J. SOERRIES

Approved:
V.R.H. 1/21/87

ED BAUGHMAN COMPANY, P.A.
SURVEYING & ENGINEERING
315062-7271 • 315 ELLIS • WICHITA, KANSAS 67211

16 January 1987