



1" = 50'
Elev. = 121.50 ft.

BENCH MARK:
City of Joplin 64E & 30S of E
2nd St. No. 6 Maize Rd.
Elev. = 147.30 Ch. 2.40 m

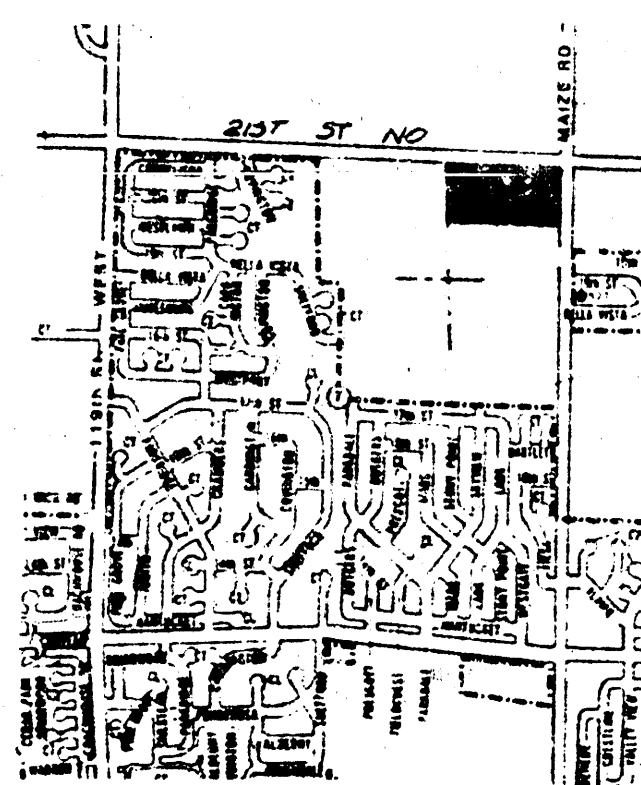

VICINITY MAP

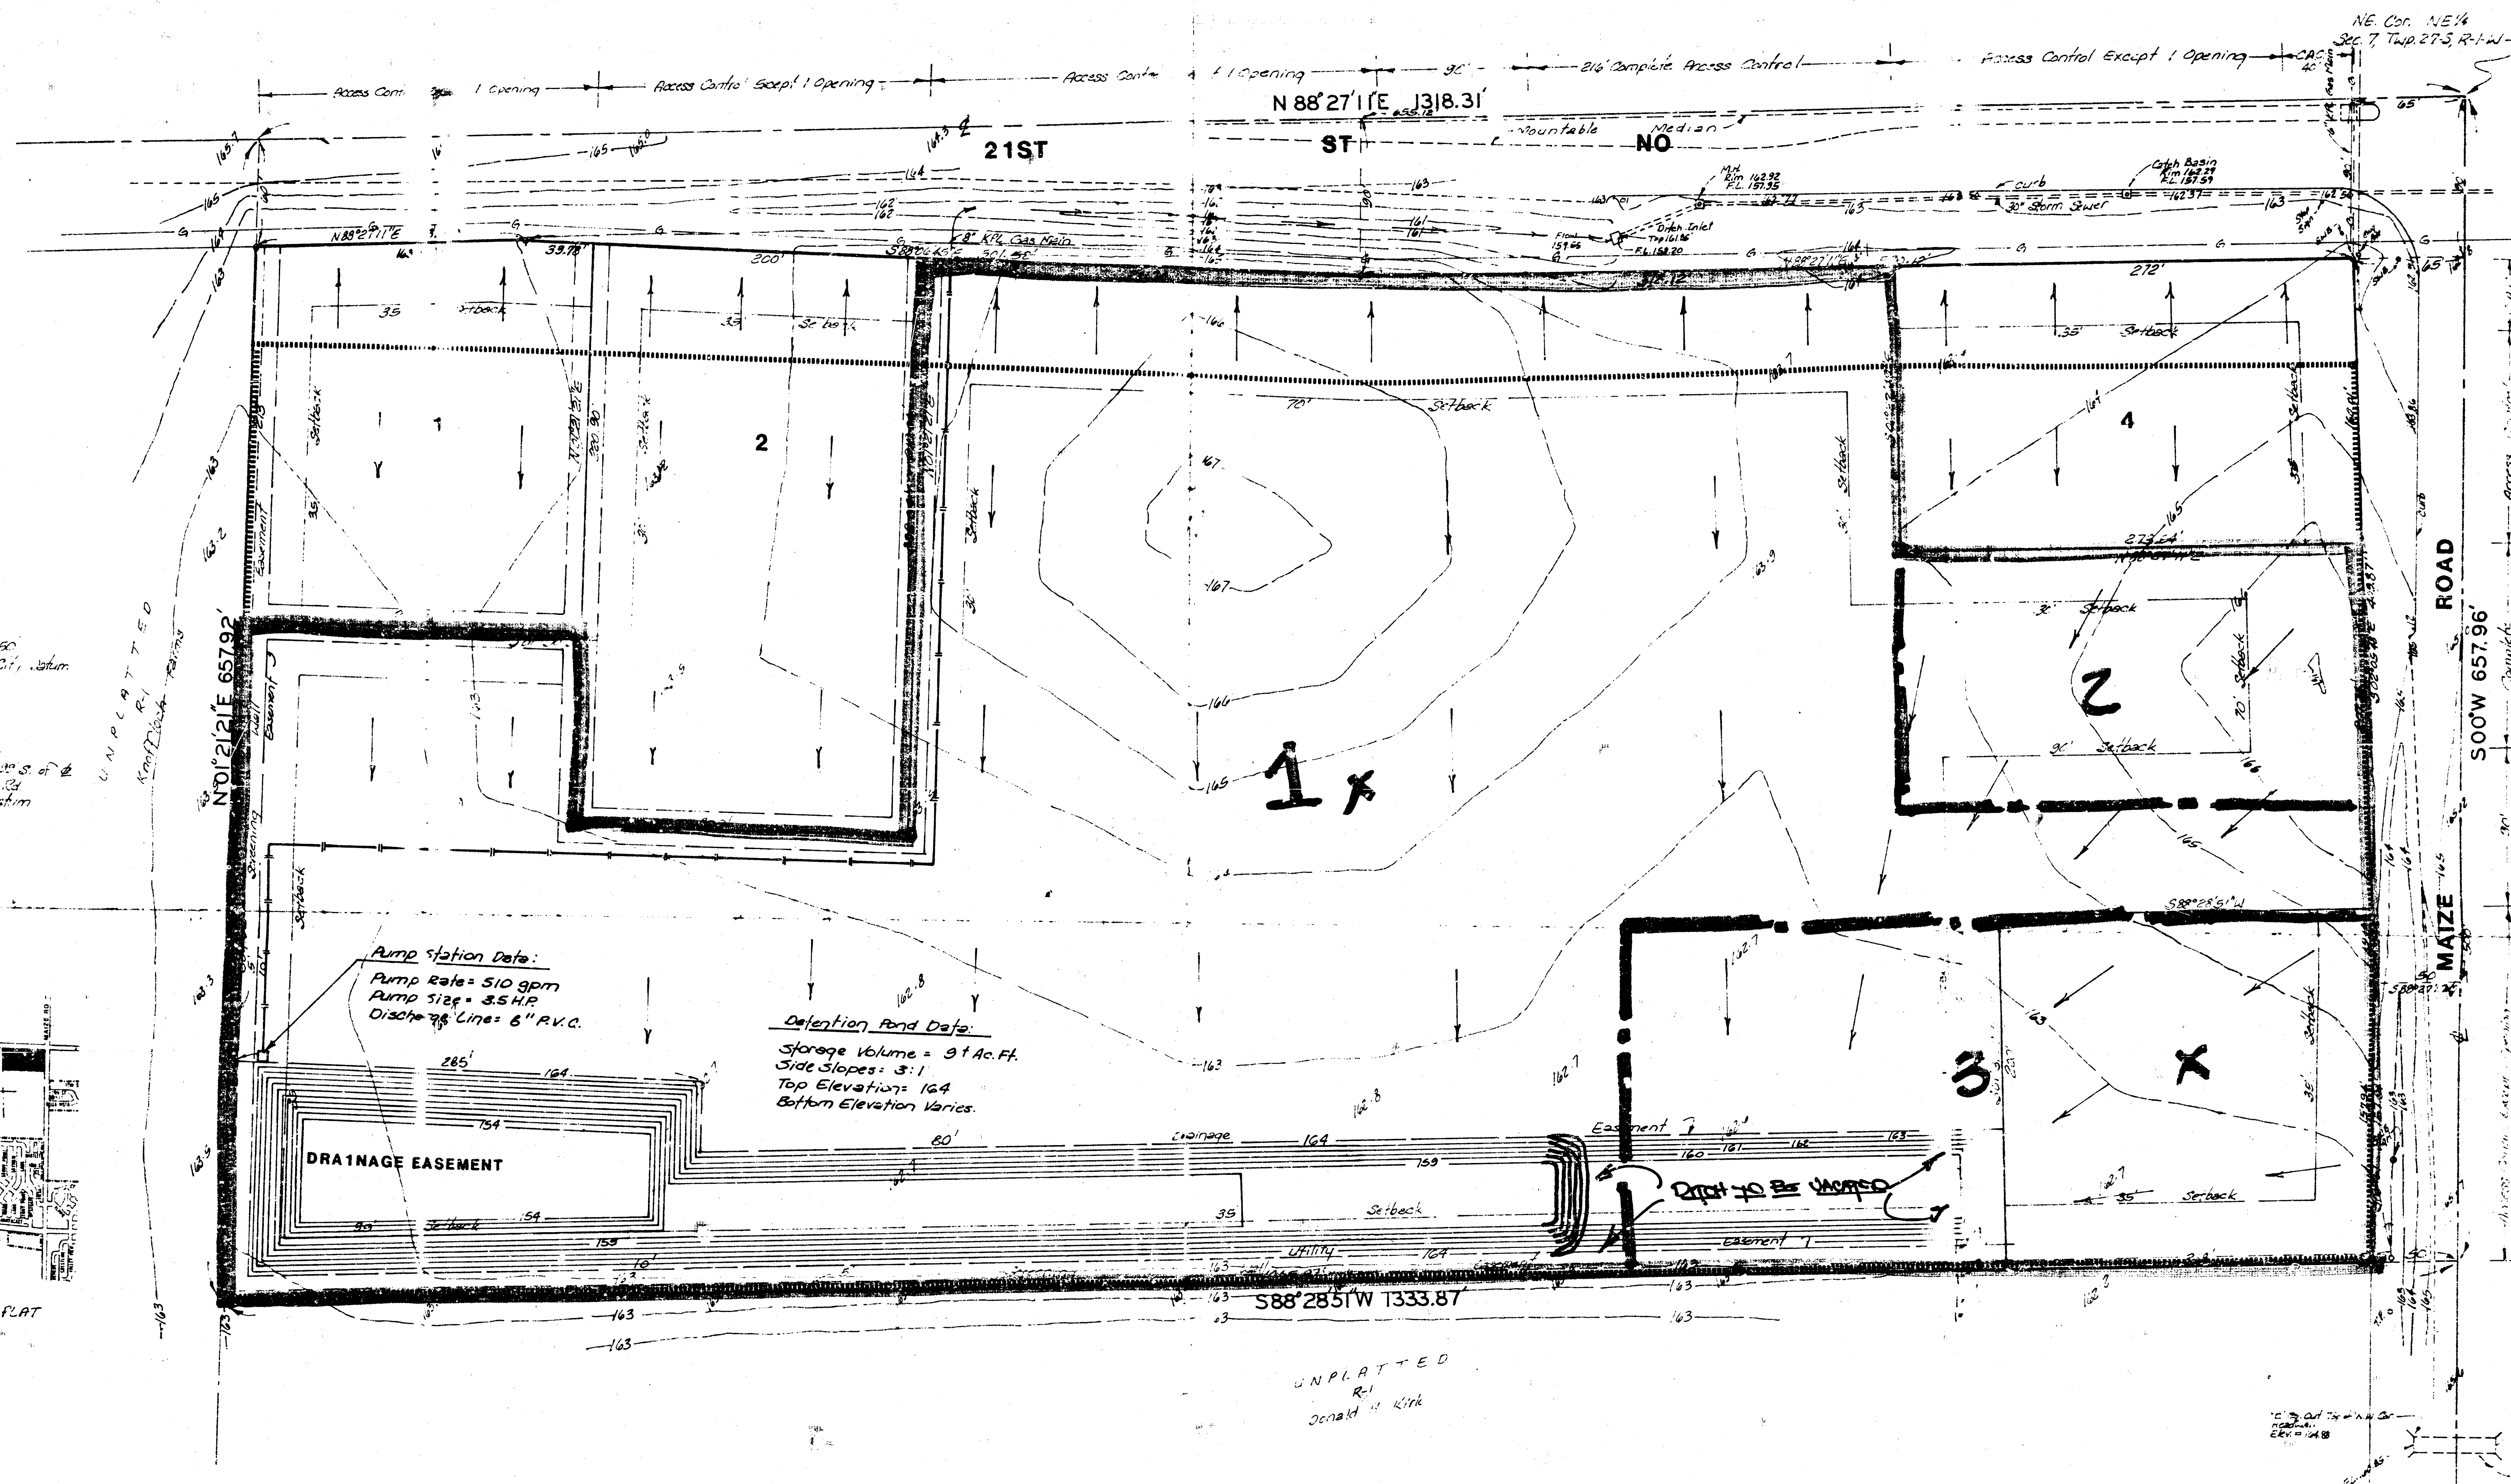

PRELIMINARY PLAT
PEARSON FARMS ADDITION

N1/2, NE1/4, NE1/4, SEC 7, TWP 27-S, R-1-W

BRUCE A. PEARSON
ESTHER L. PEARSON

APPROVED
DRAINAGE PLAN

BAUGHMAN COMPANY, P.A.
SURVEYING & ENGINEERING
316/262-7271 • 315 ELLIS • WICHITA, KANSAS 67211

DN.
62891
24-10-12
JAN 57
JUL 17