


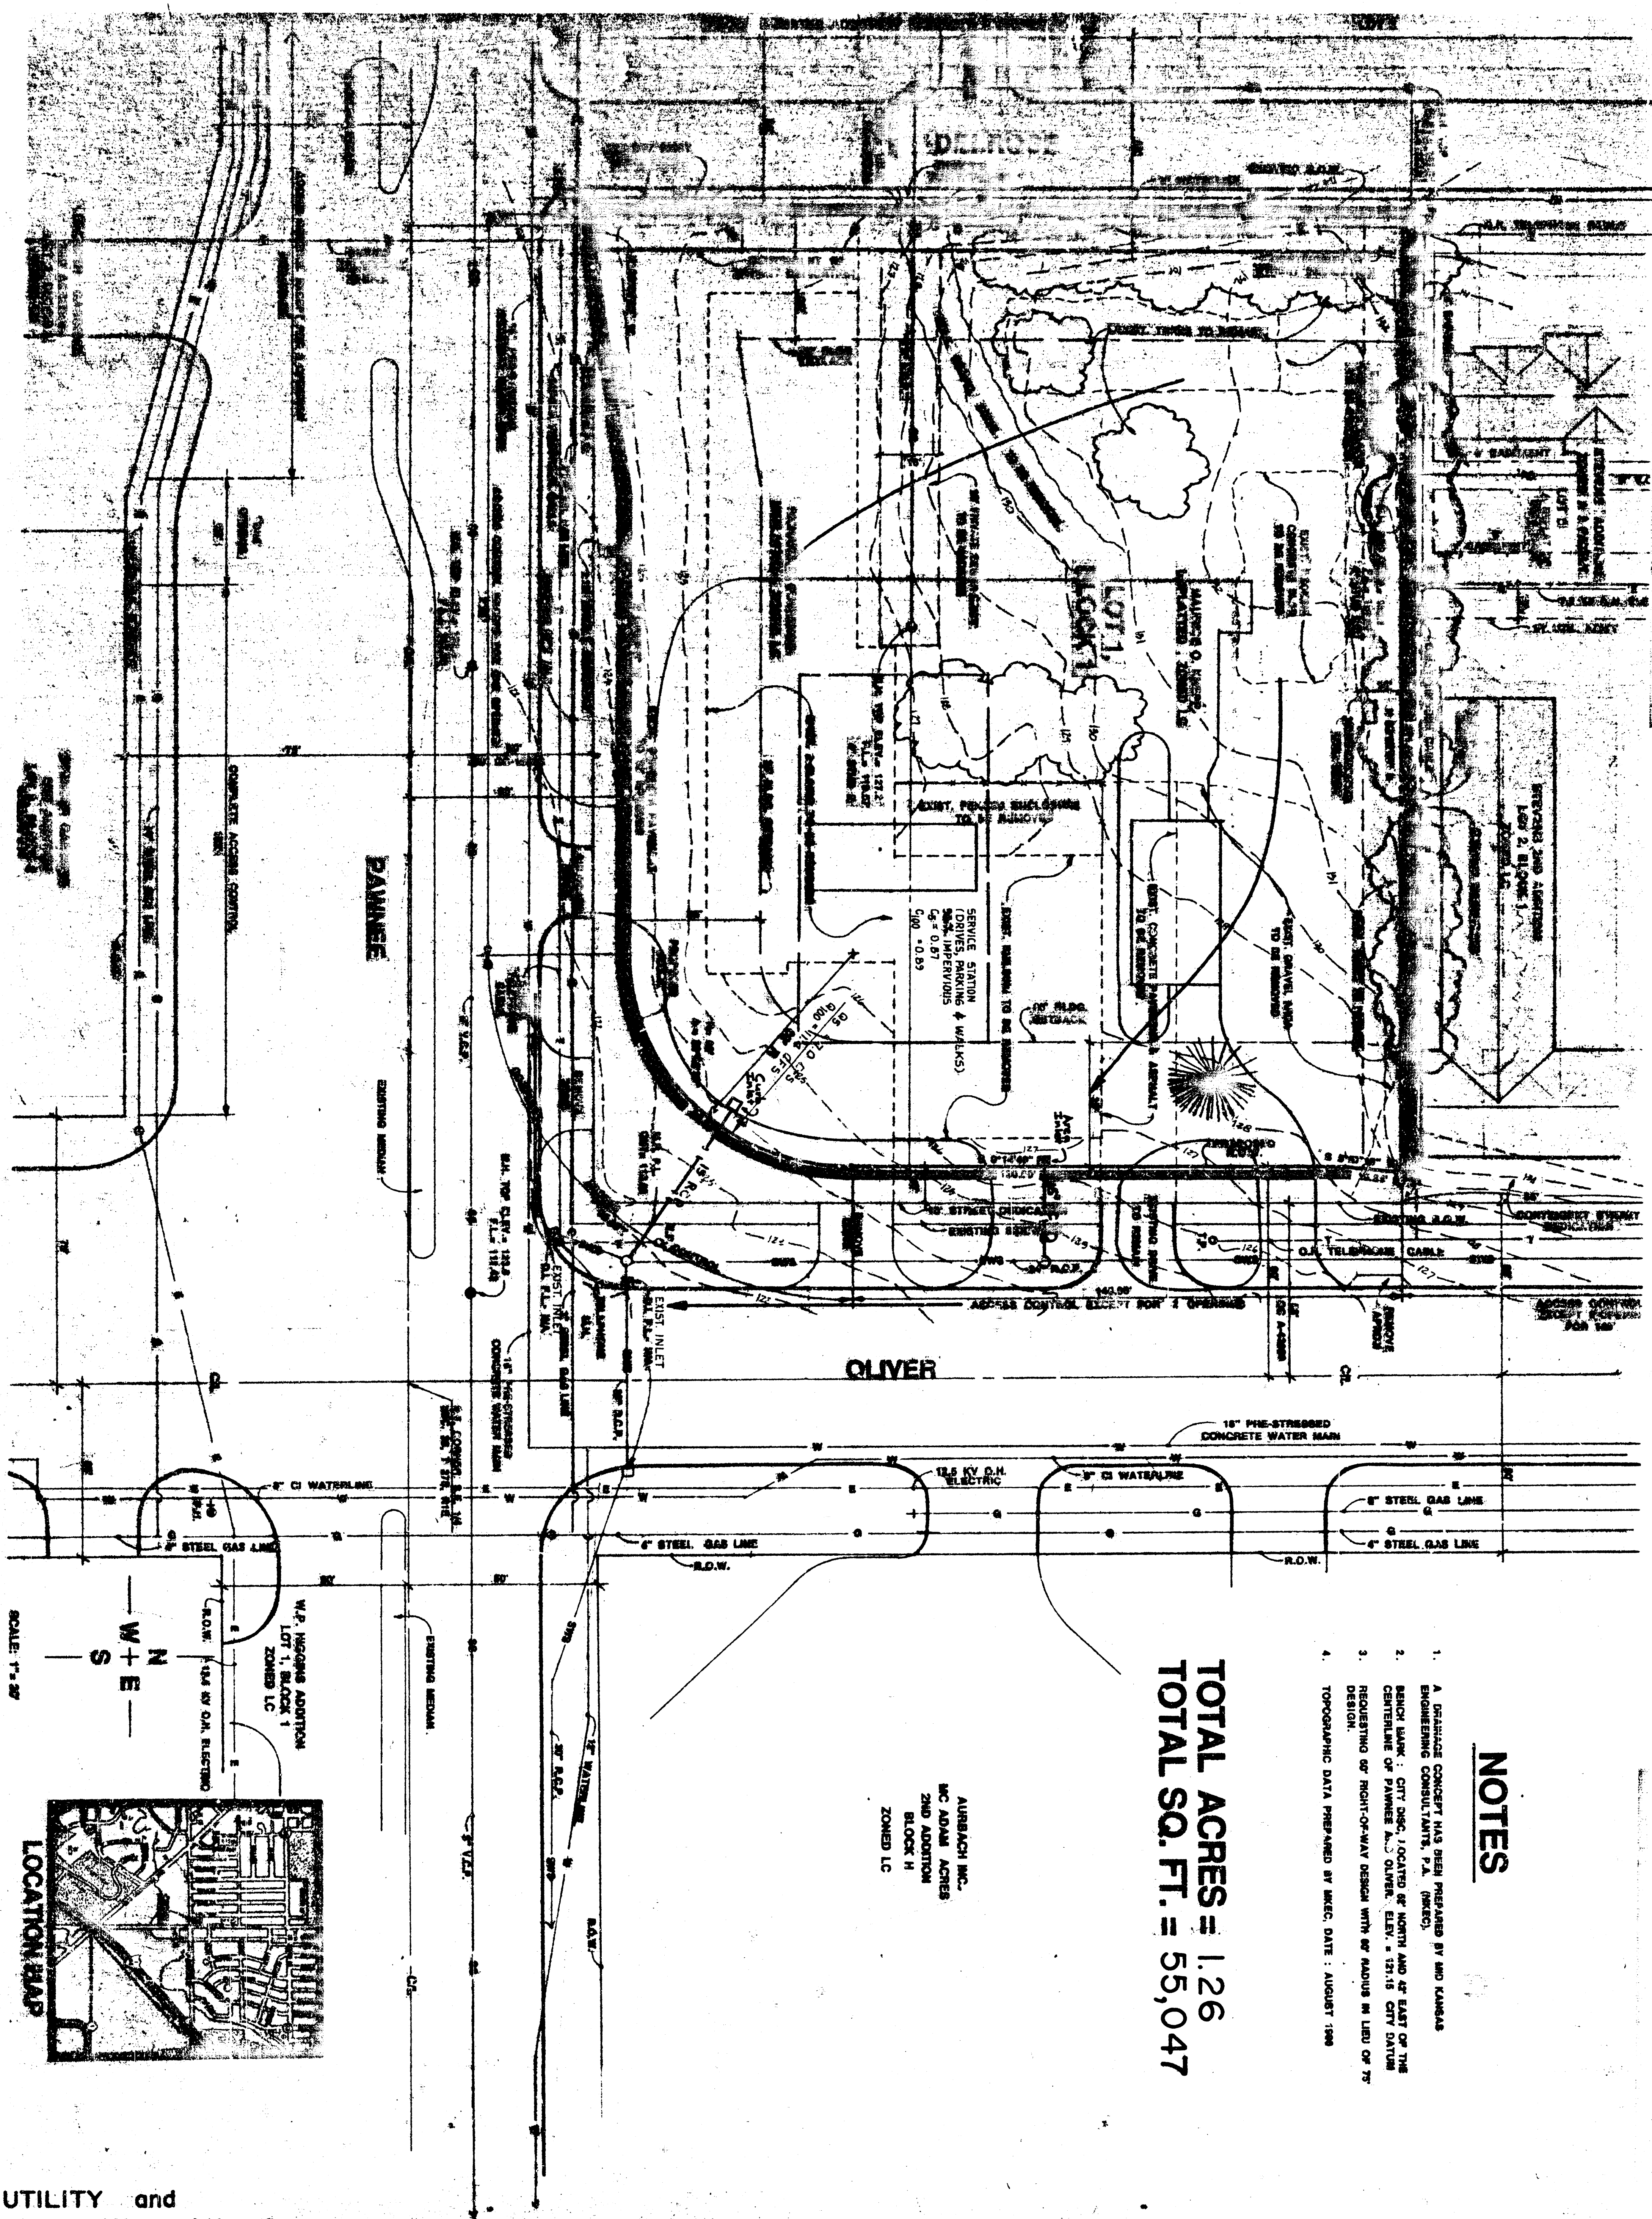


Phillips SE

NOTES

4. TOPOGRAPHIC DATA PREPARED BY K.E.C. DATE: AUGUST 1969

TOTAL ACRES = 1.26
TOTAL SQ. FT. = 55,047

AUBACH INC.
 2ND ADDITION
 BLOCK H
 ZONED LC

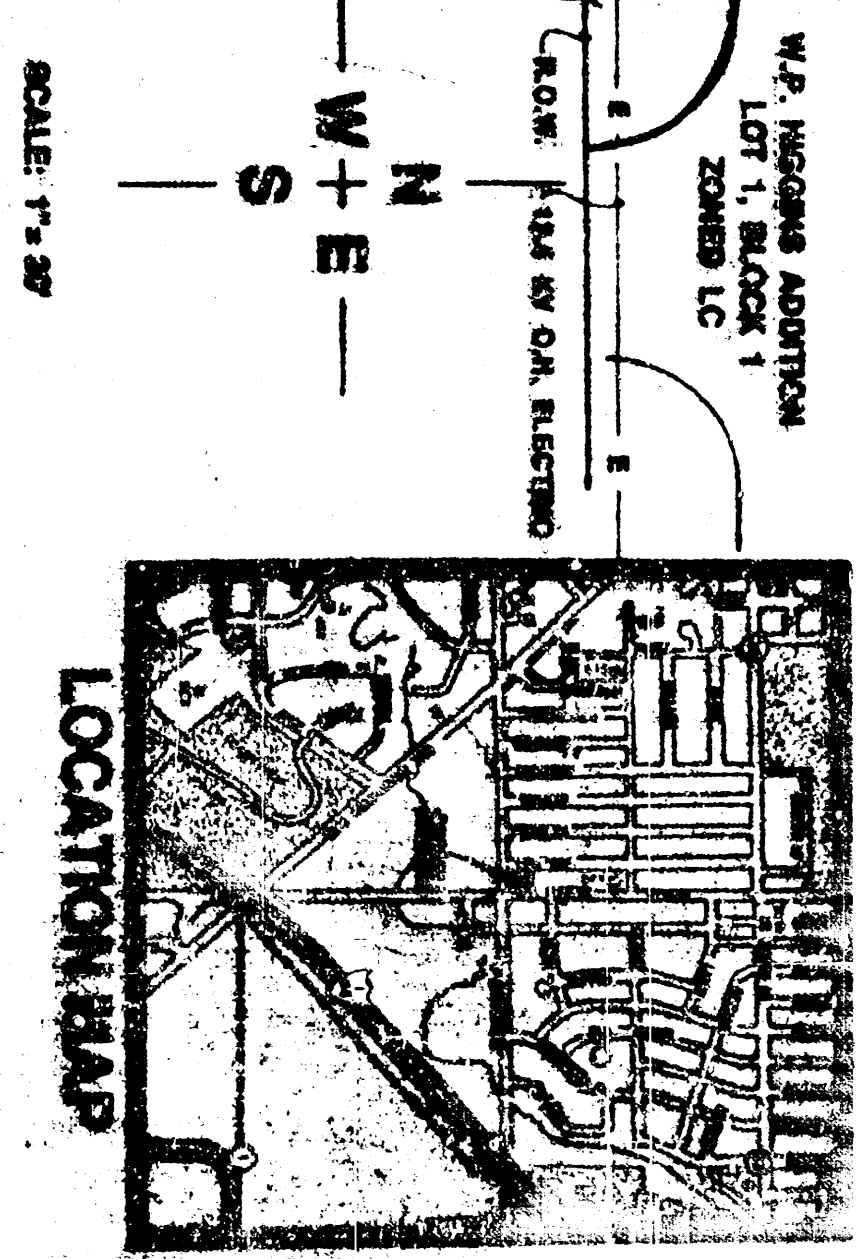

UTILITY and DRAINAGE PLAN PHILLIPS SOUTHEAST ADDITION

project

DATE: AUGUST 11, 1969

BY: [Signature]



314