

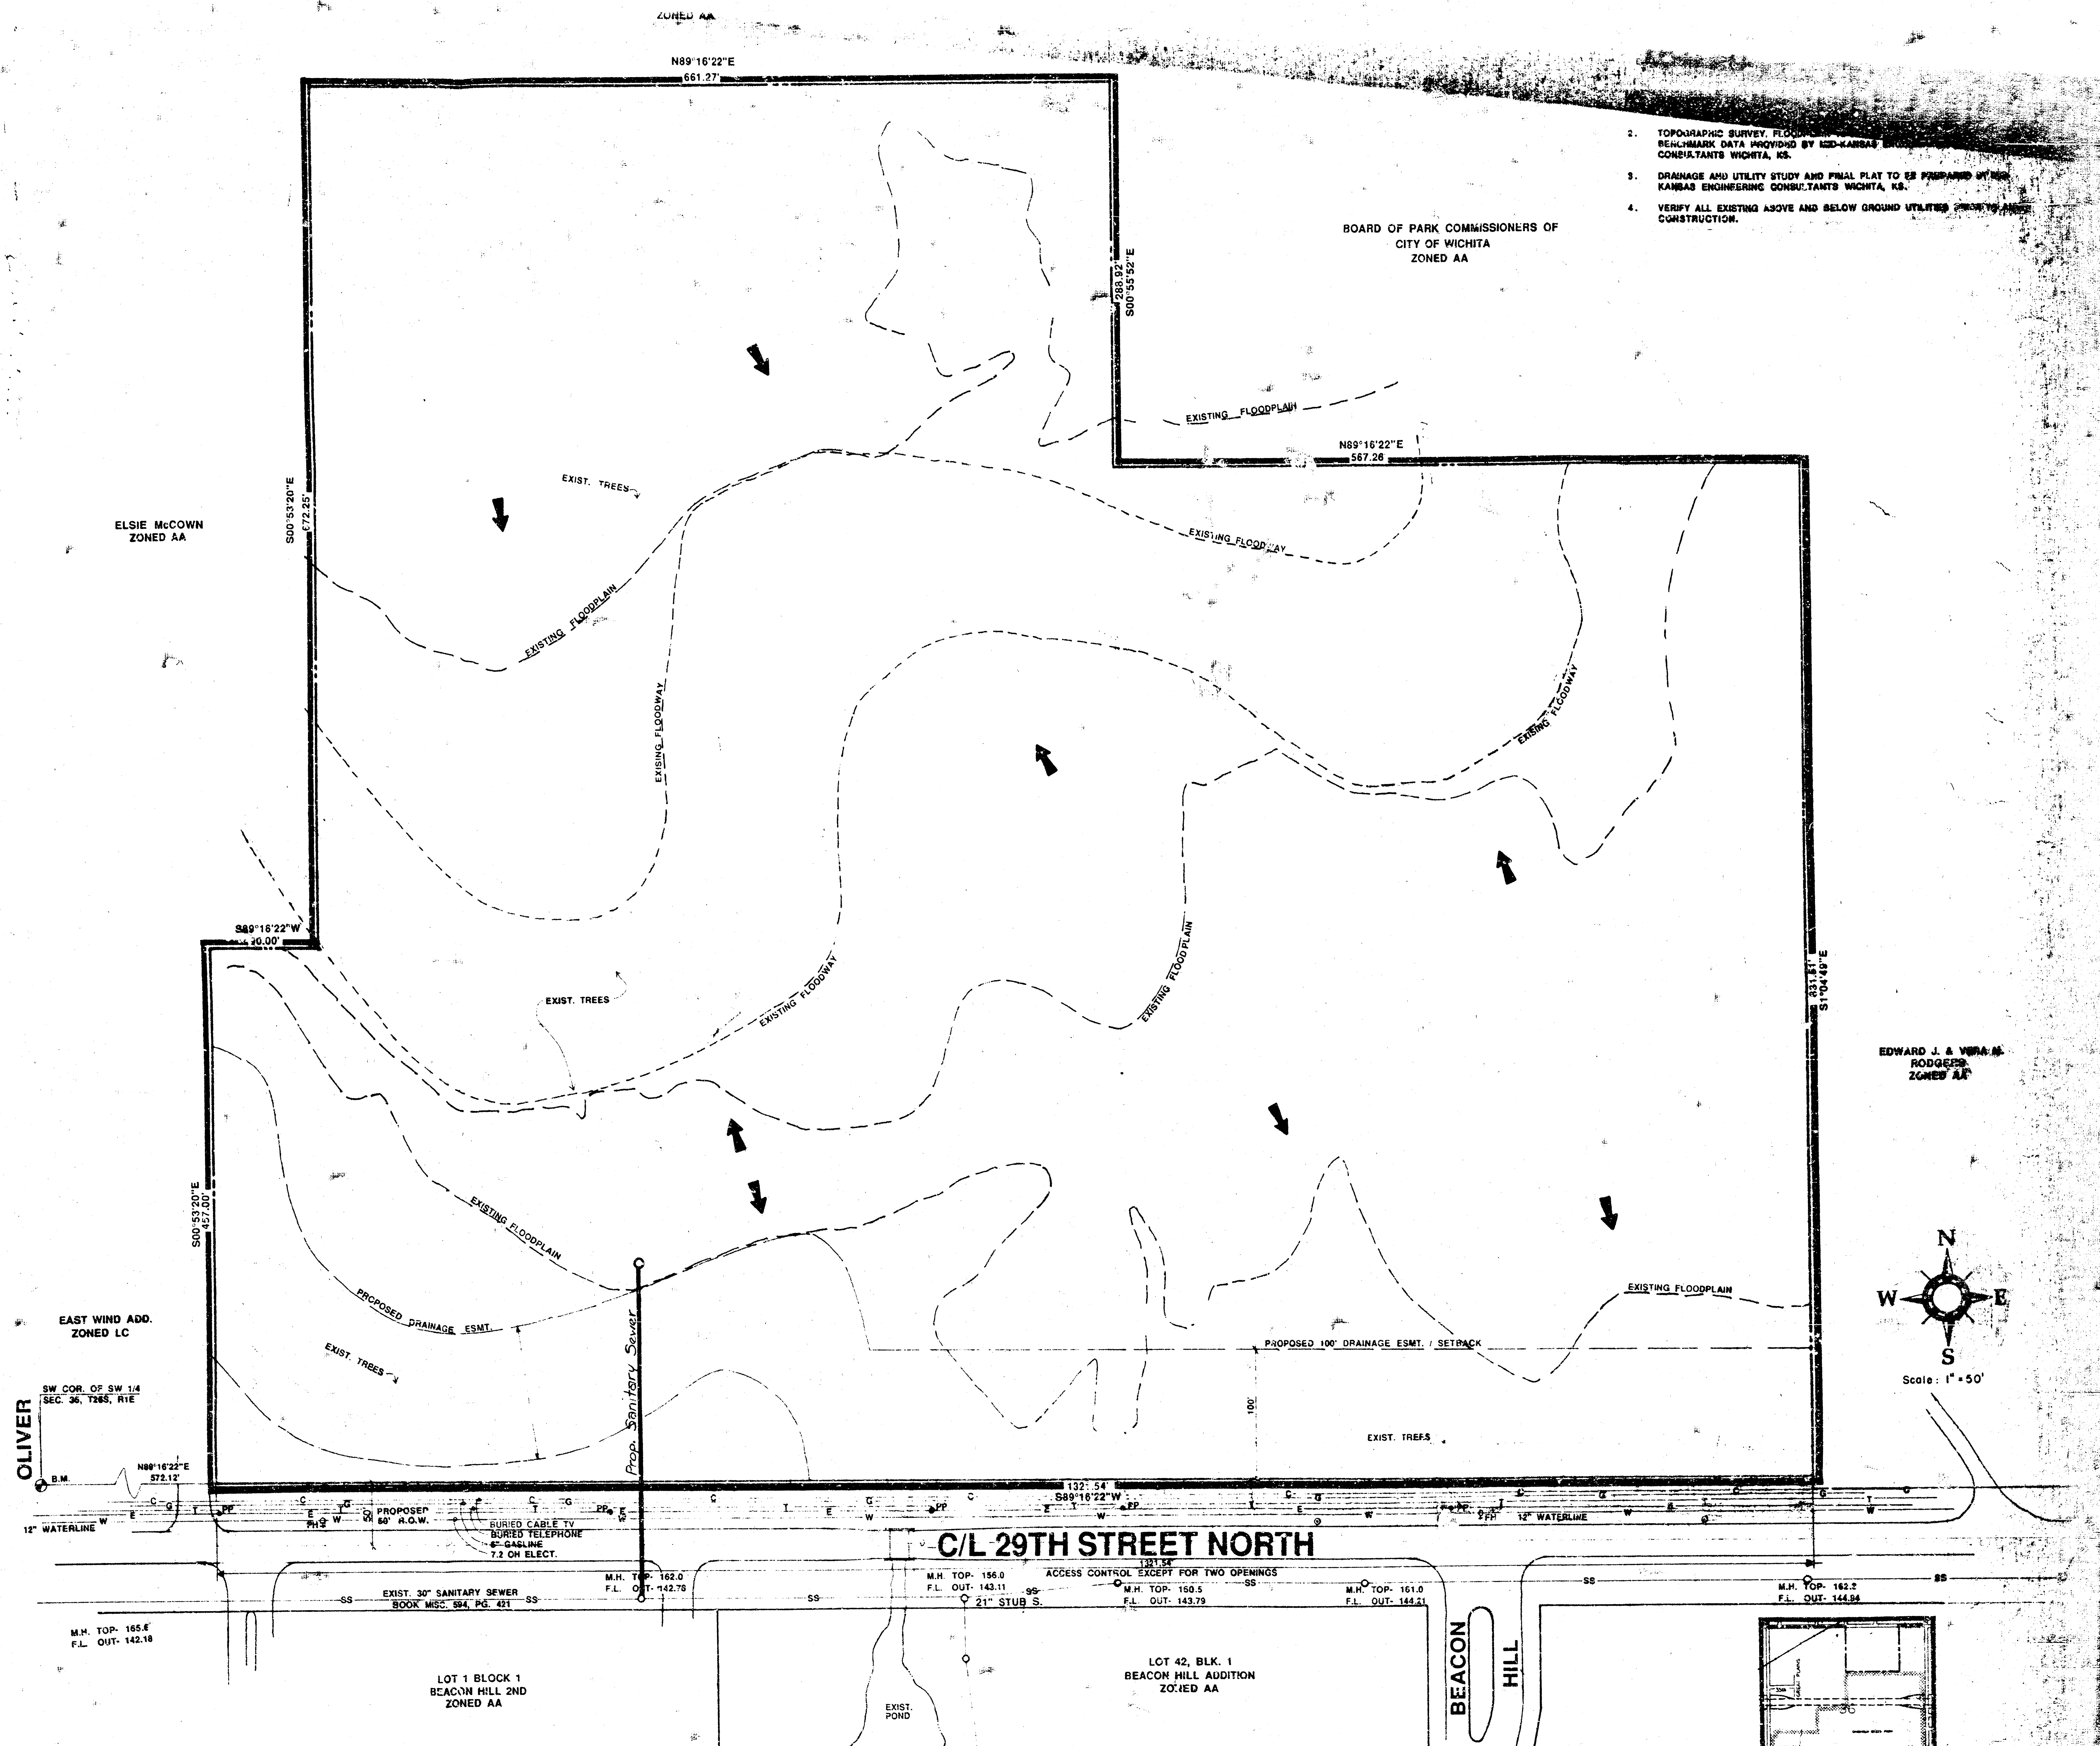


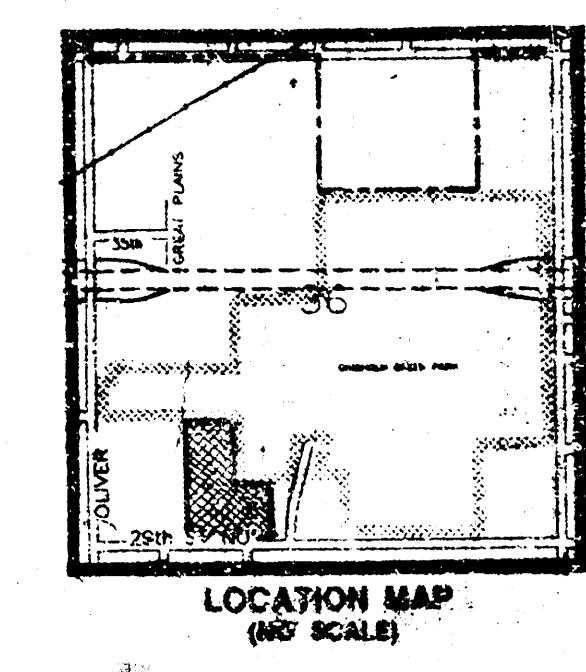

1. TOPOGRAPHIC SURVEY, FLOODPLAIN, AND BENCHMARK DATA PROVIDED BY K&B-KANSAS CONSULTANTS WICHITA, KS.
2. DRAINAGE AND UTILITY STUDY AND FINAL PLAN TO BE PREPARED BY K&B-KANSAS CONSULTANTS WICHITA, KS.
3. VERIFY ALL EXISTING ABOVE AND BELOW GROUND UTILITIES PRIOR TO CONSTRUCTION.

EDWARD J. & VERA M. RODGERS
ZONED AL

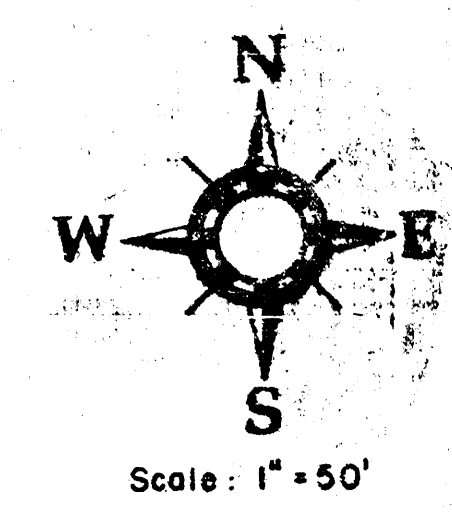

DRAINAGE & UTILITY PLAN

PIONEER BALLOON ADDITION

OWNER: PIONEER BALLOON COMPANY 555 N. WOODLAWN & CAROL A. JARRAH P.O. BOX 10351 WICHITA, KS 67210-0351
DATE: FEB. 28, 1994