


drainage plan

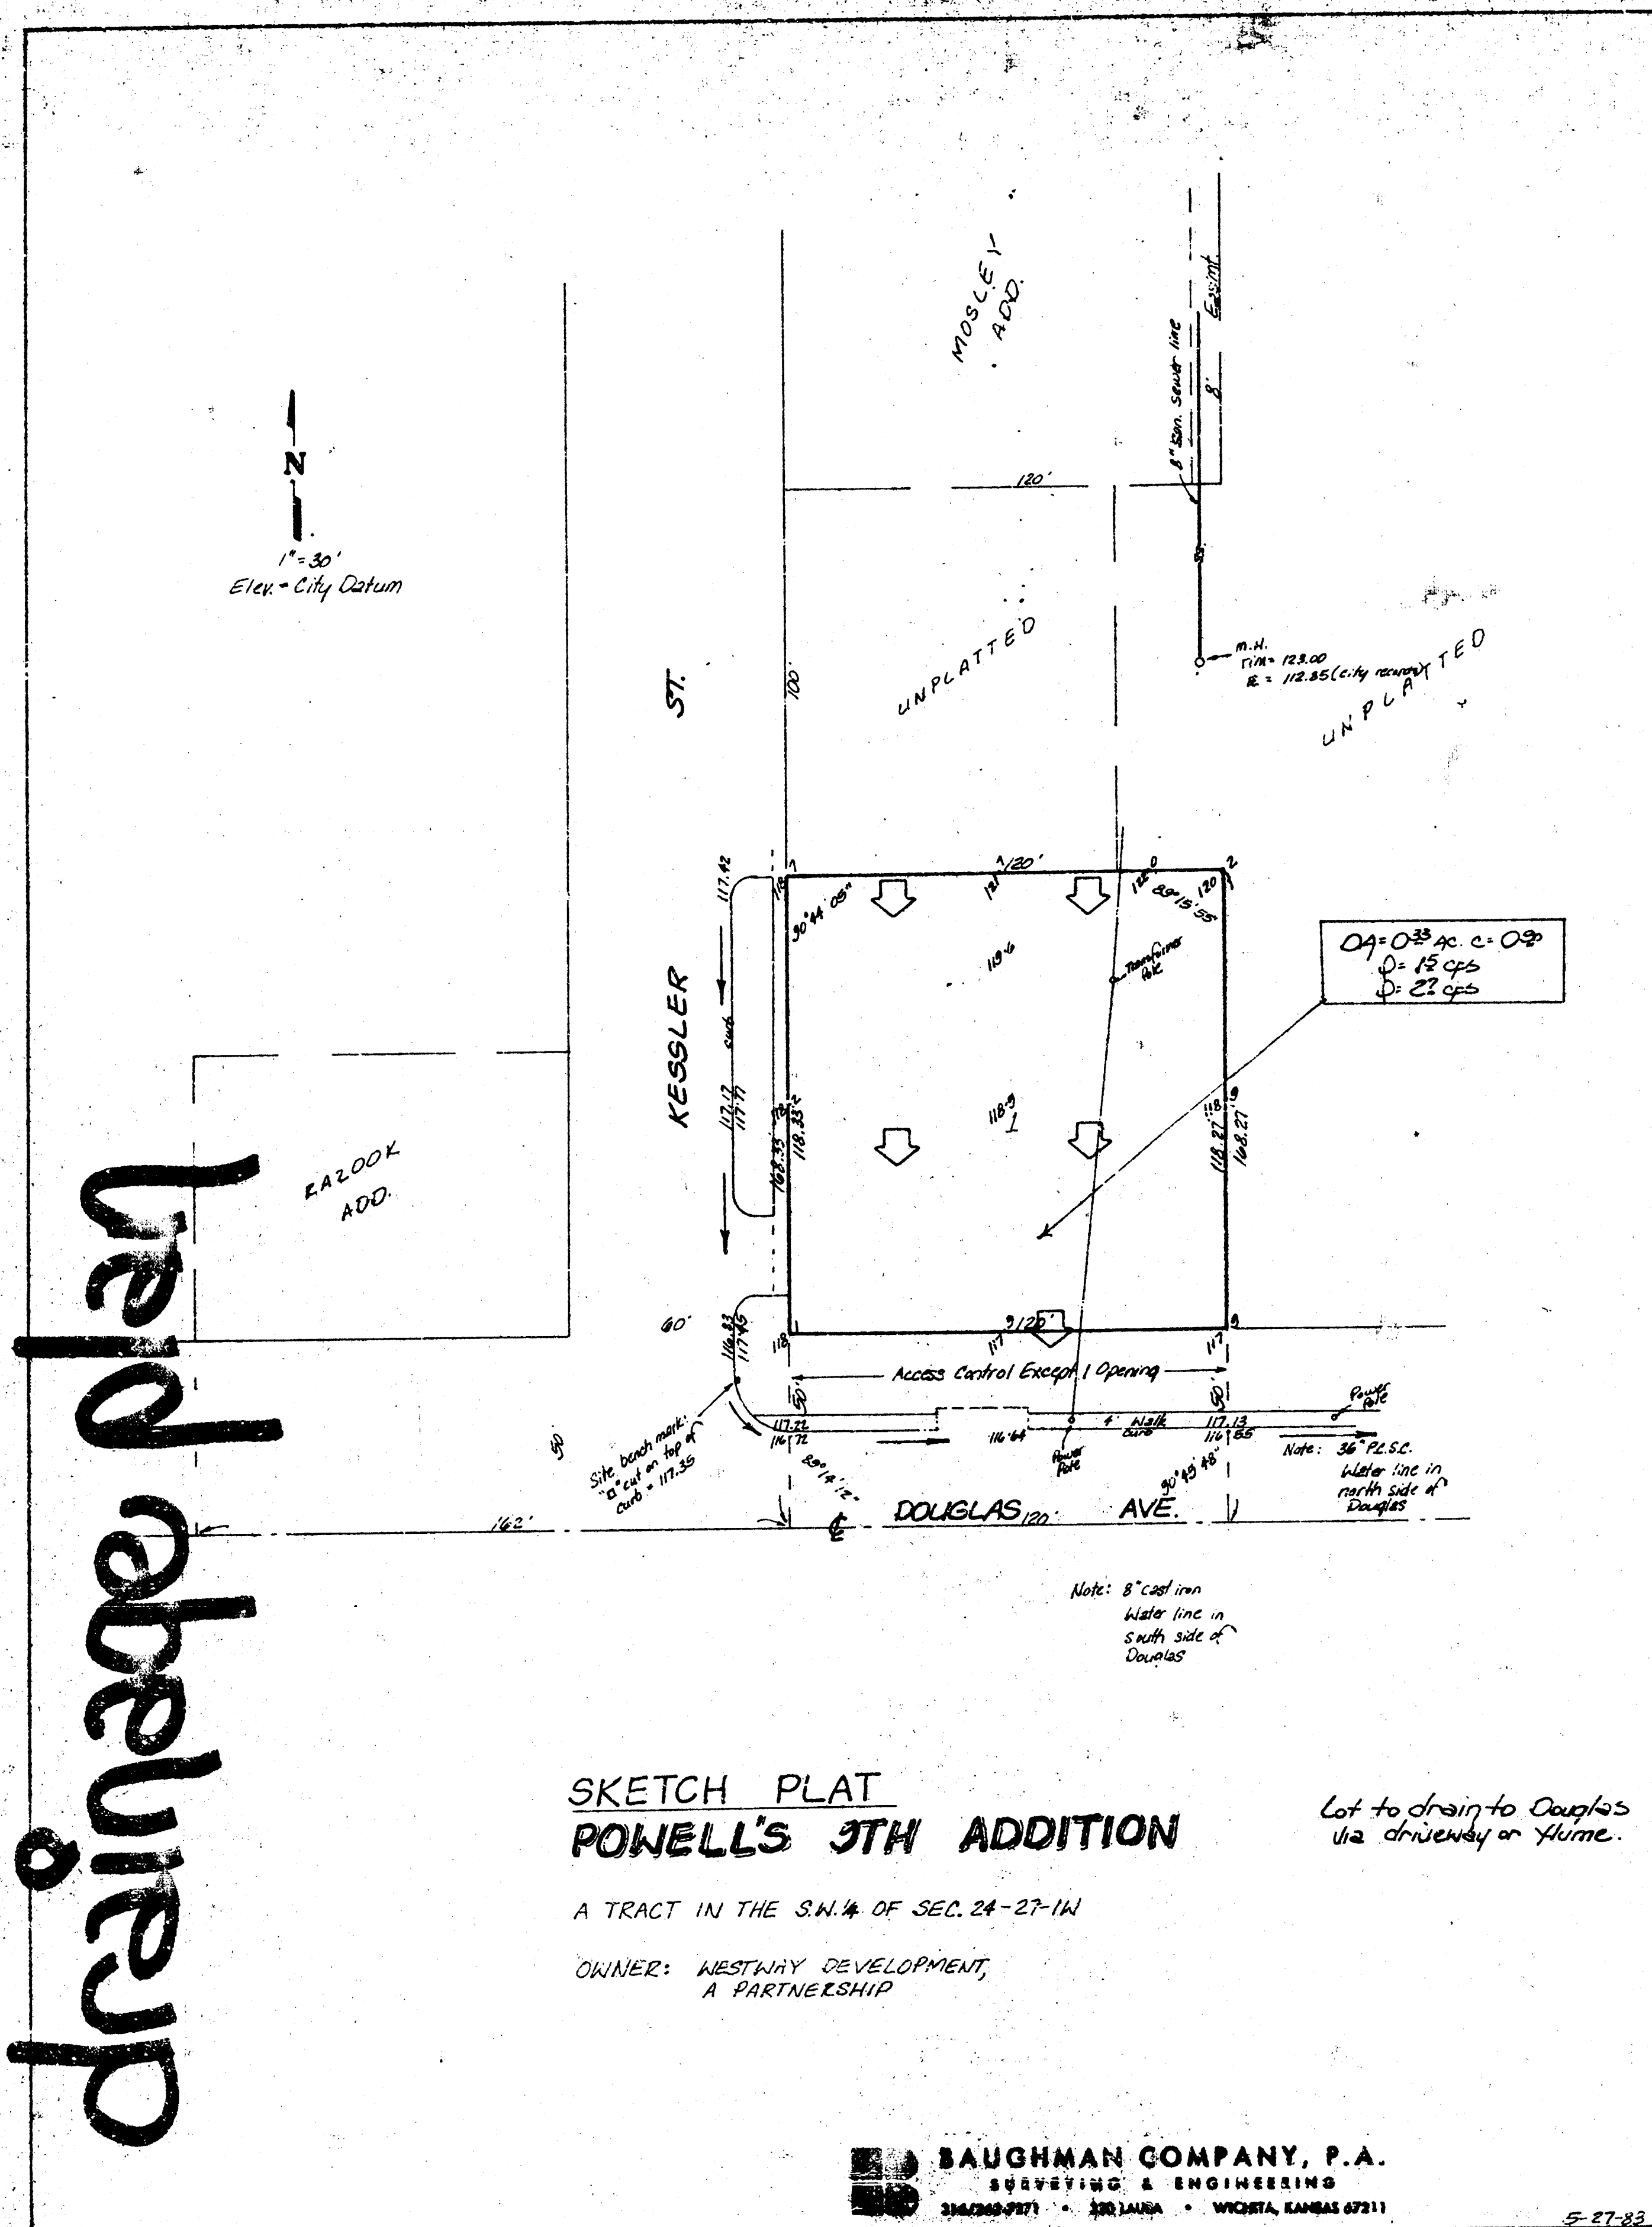

POWELL'S 9TH ADDITION
(DRAINAGE)

BAUGHMAN COMPANY, P.A.
SURVEYING & ENGINEERING
316/262-7271 • 330 LAURA • WICHITA, KANSAS 67211

**CONFIRMATION
MEMO**

PROJECT Powell's 9th Addition
JOB NO.
TO Chris Breitenstein
FROM Brent Wooten
REFERENCE Drainage Plan

DATE May 27, 1983
COPIES TO

Final Plat is scheduled for Subdivision for June 9, 1983.

Lot 1 (0.33 AC.) will be a fully paved area. C = 0.90. Lot will drain to Douglas via driveway or flume. Douglas drains east.

PAGE ___ OF ___