


PUTTER PLACE  
(Drainage)

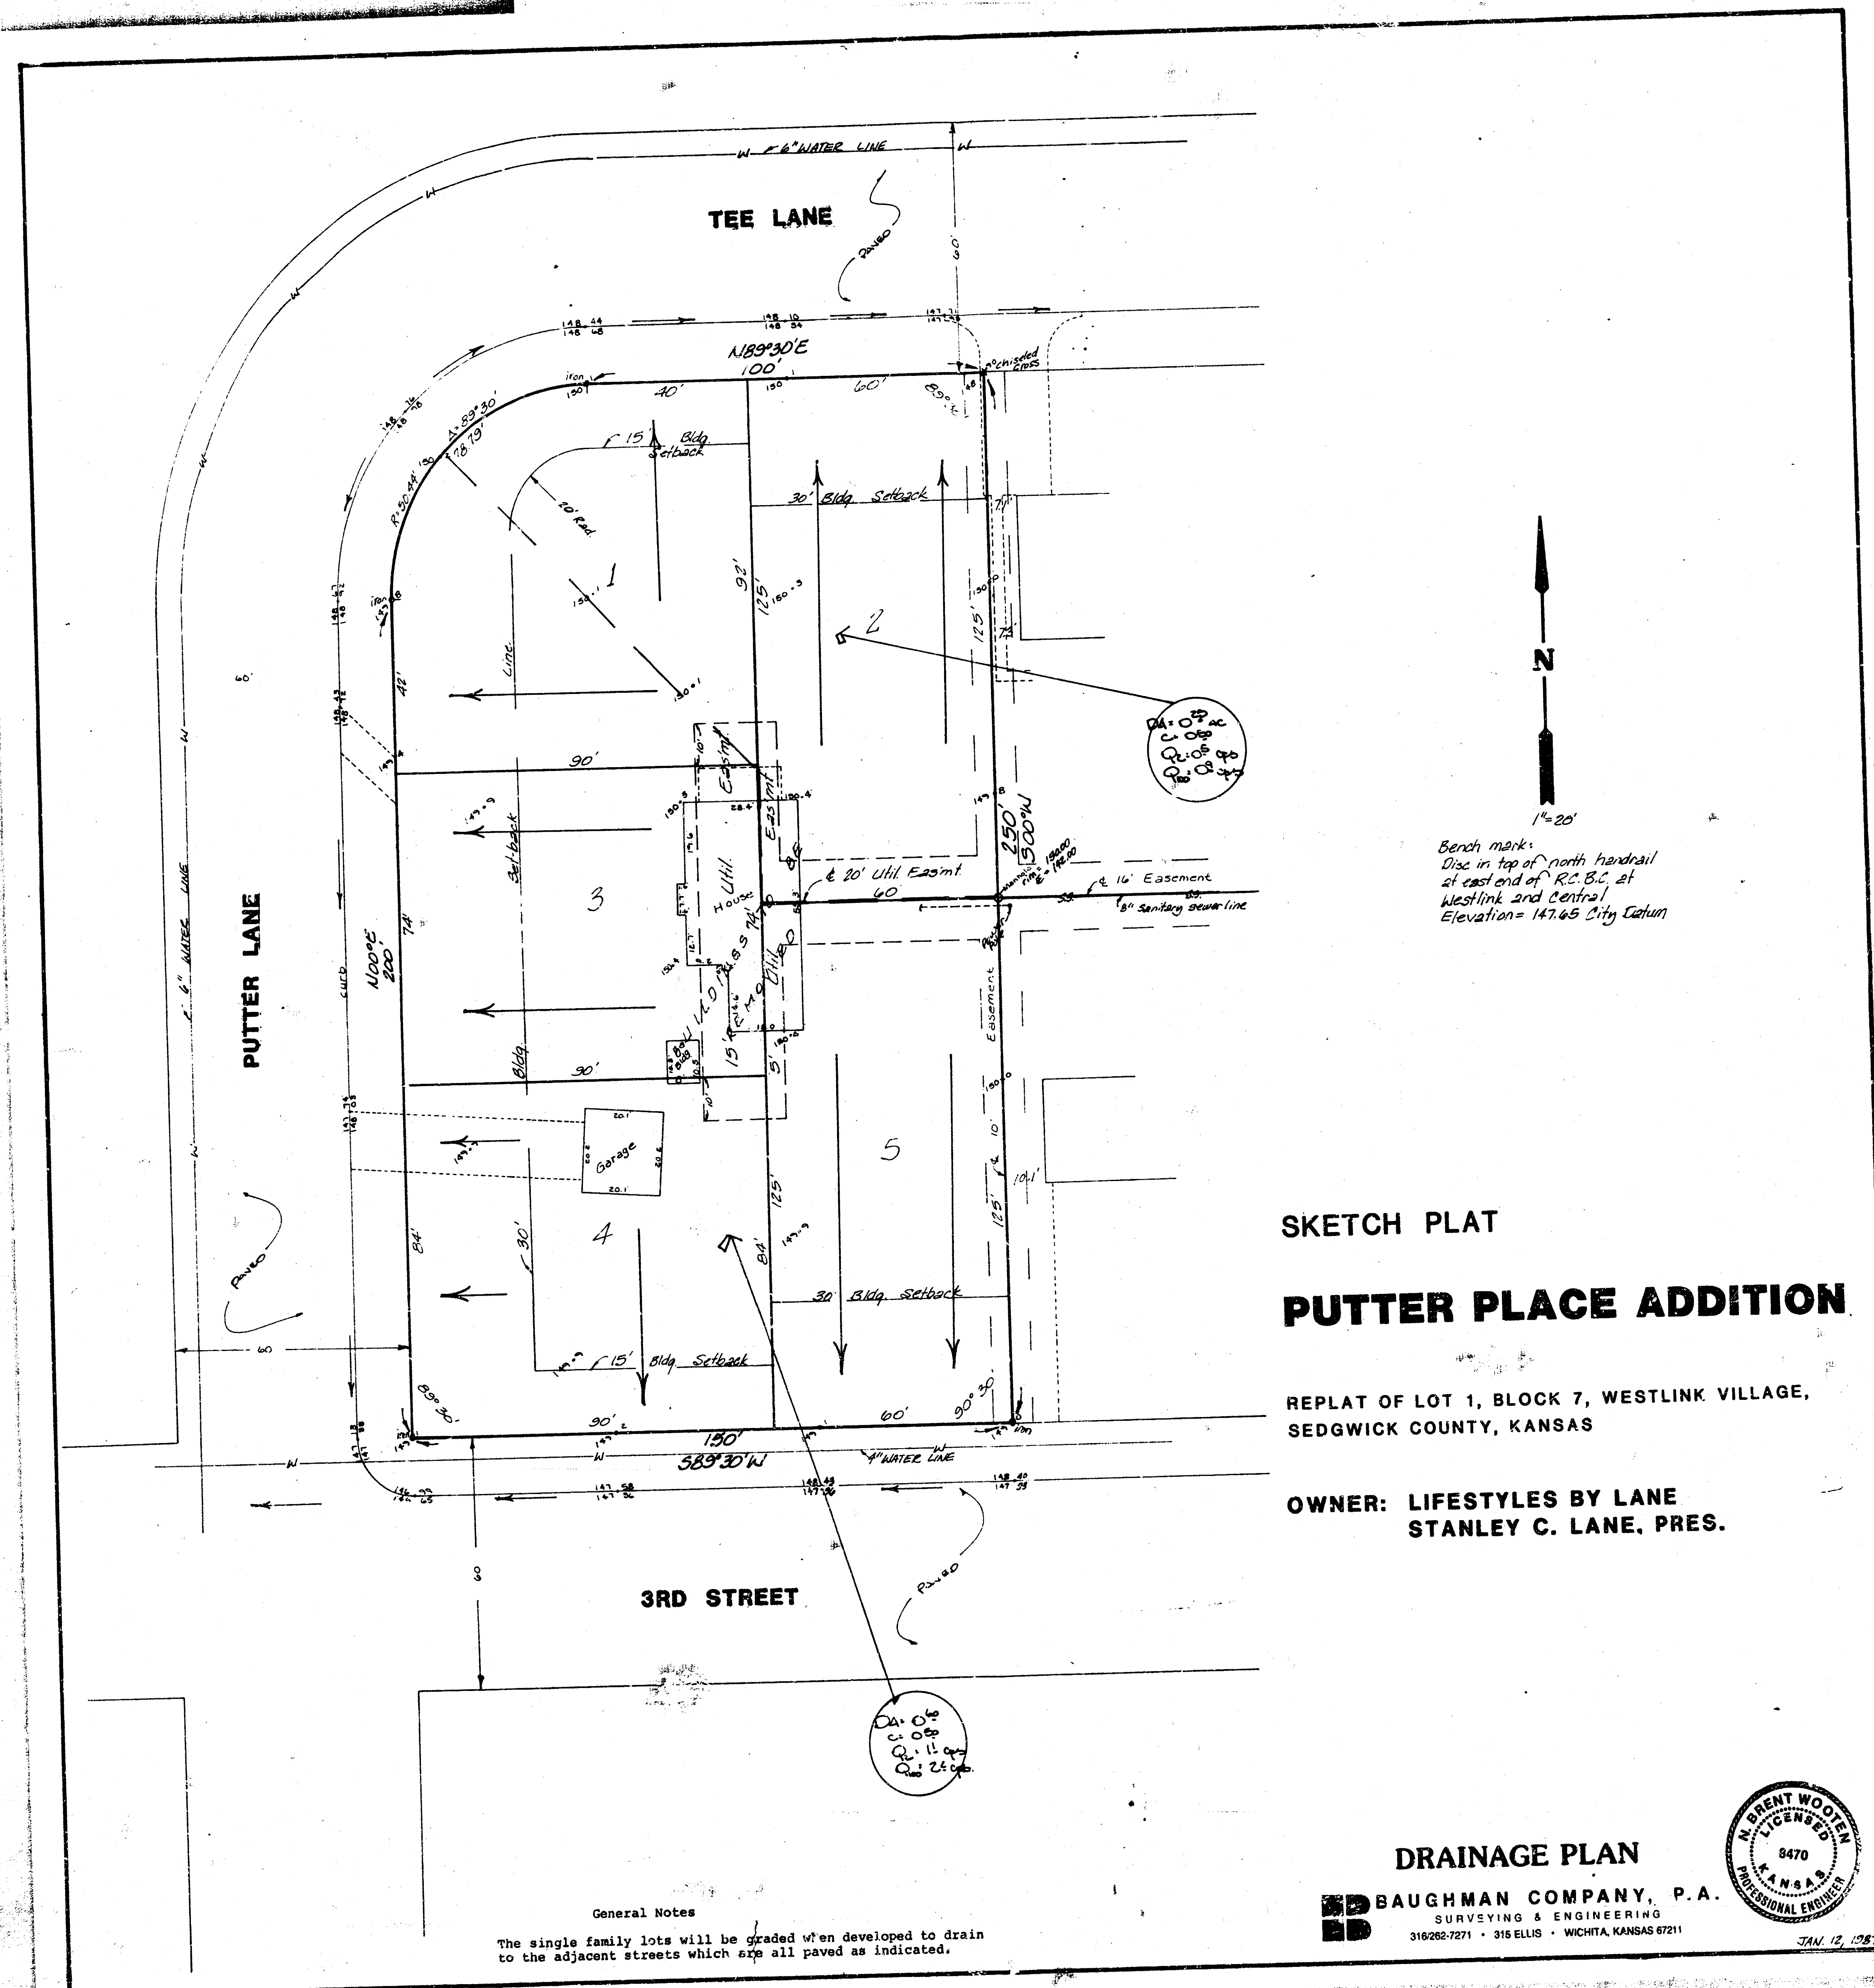

Bench mark.  
Disc in top of north handrail  
at east end of R.C.B.C. at  
Westlink and Central.  
Elevation = 147.65 City datum

SKETCH PLAT


## PUTTER PLACE ADDITION

REPLAT OF LOT 1, BLOCK 7, WESTLINK VILLAGE,  
SEDGWICK COUNTY, KANSAS

OWNER: LIFESTYLES BY LANE  
STANLEY C. LANE, PRES.

### DRAINAGE PLAN

**BAUGHMAN COMPANY, P.A.**  
SURVEYING & ENGINEERING  
318282-7271 • 318 ELLIS • WICHITA, KANSAS 67211

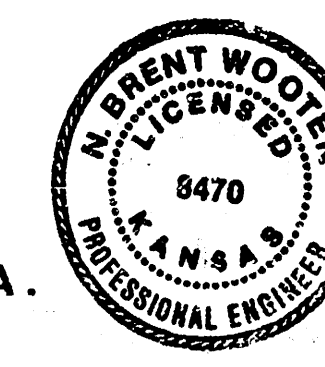

General Notes  
The single family lots will be graded when developed to drain  
to the adjacent streets which are all paved as indicated.