
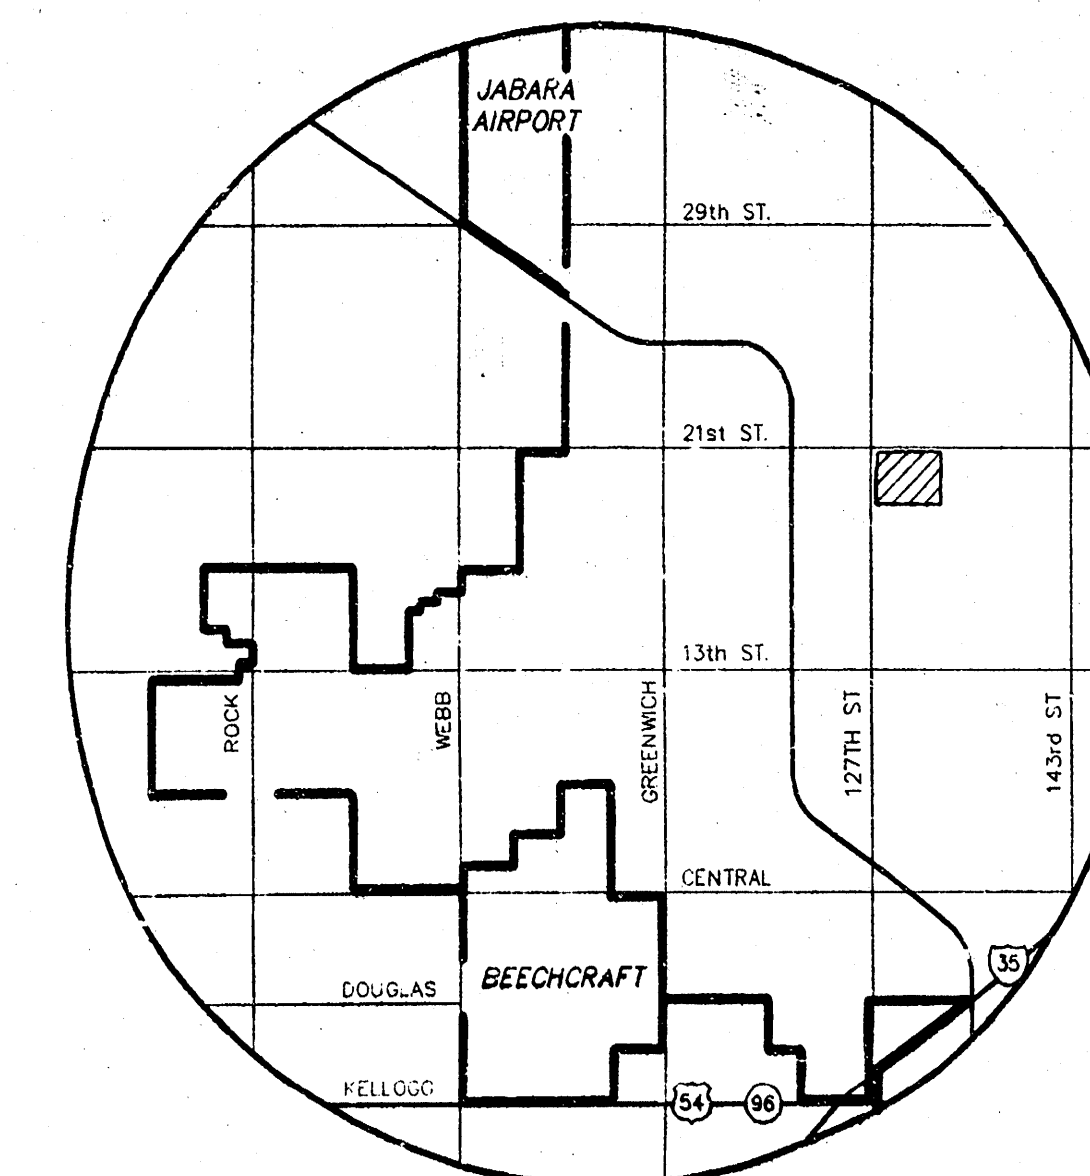


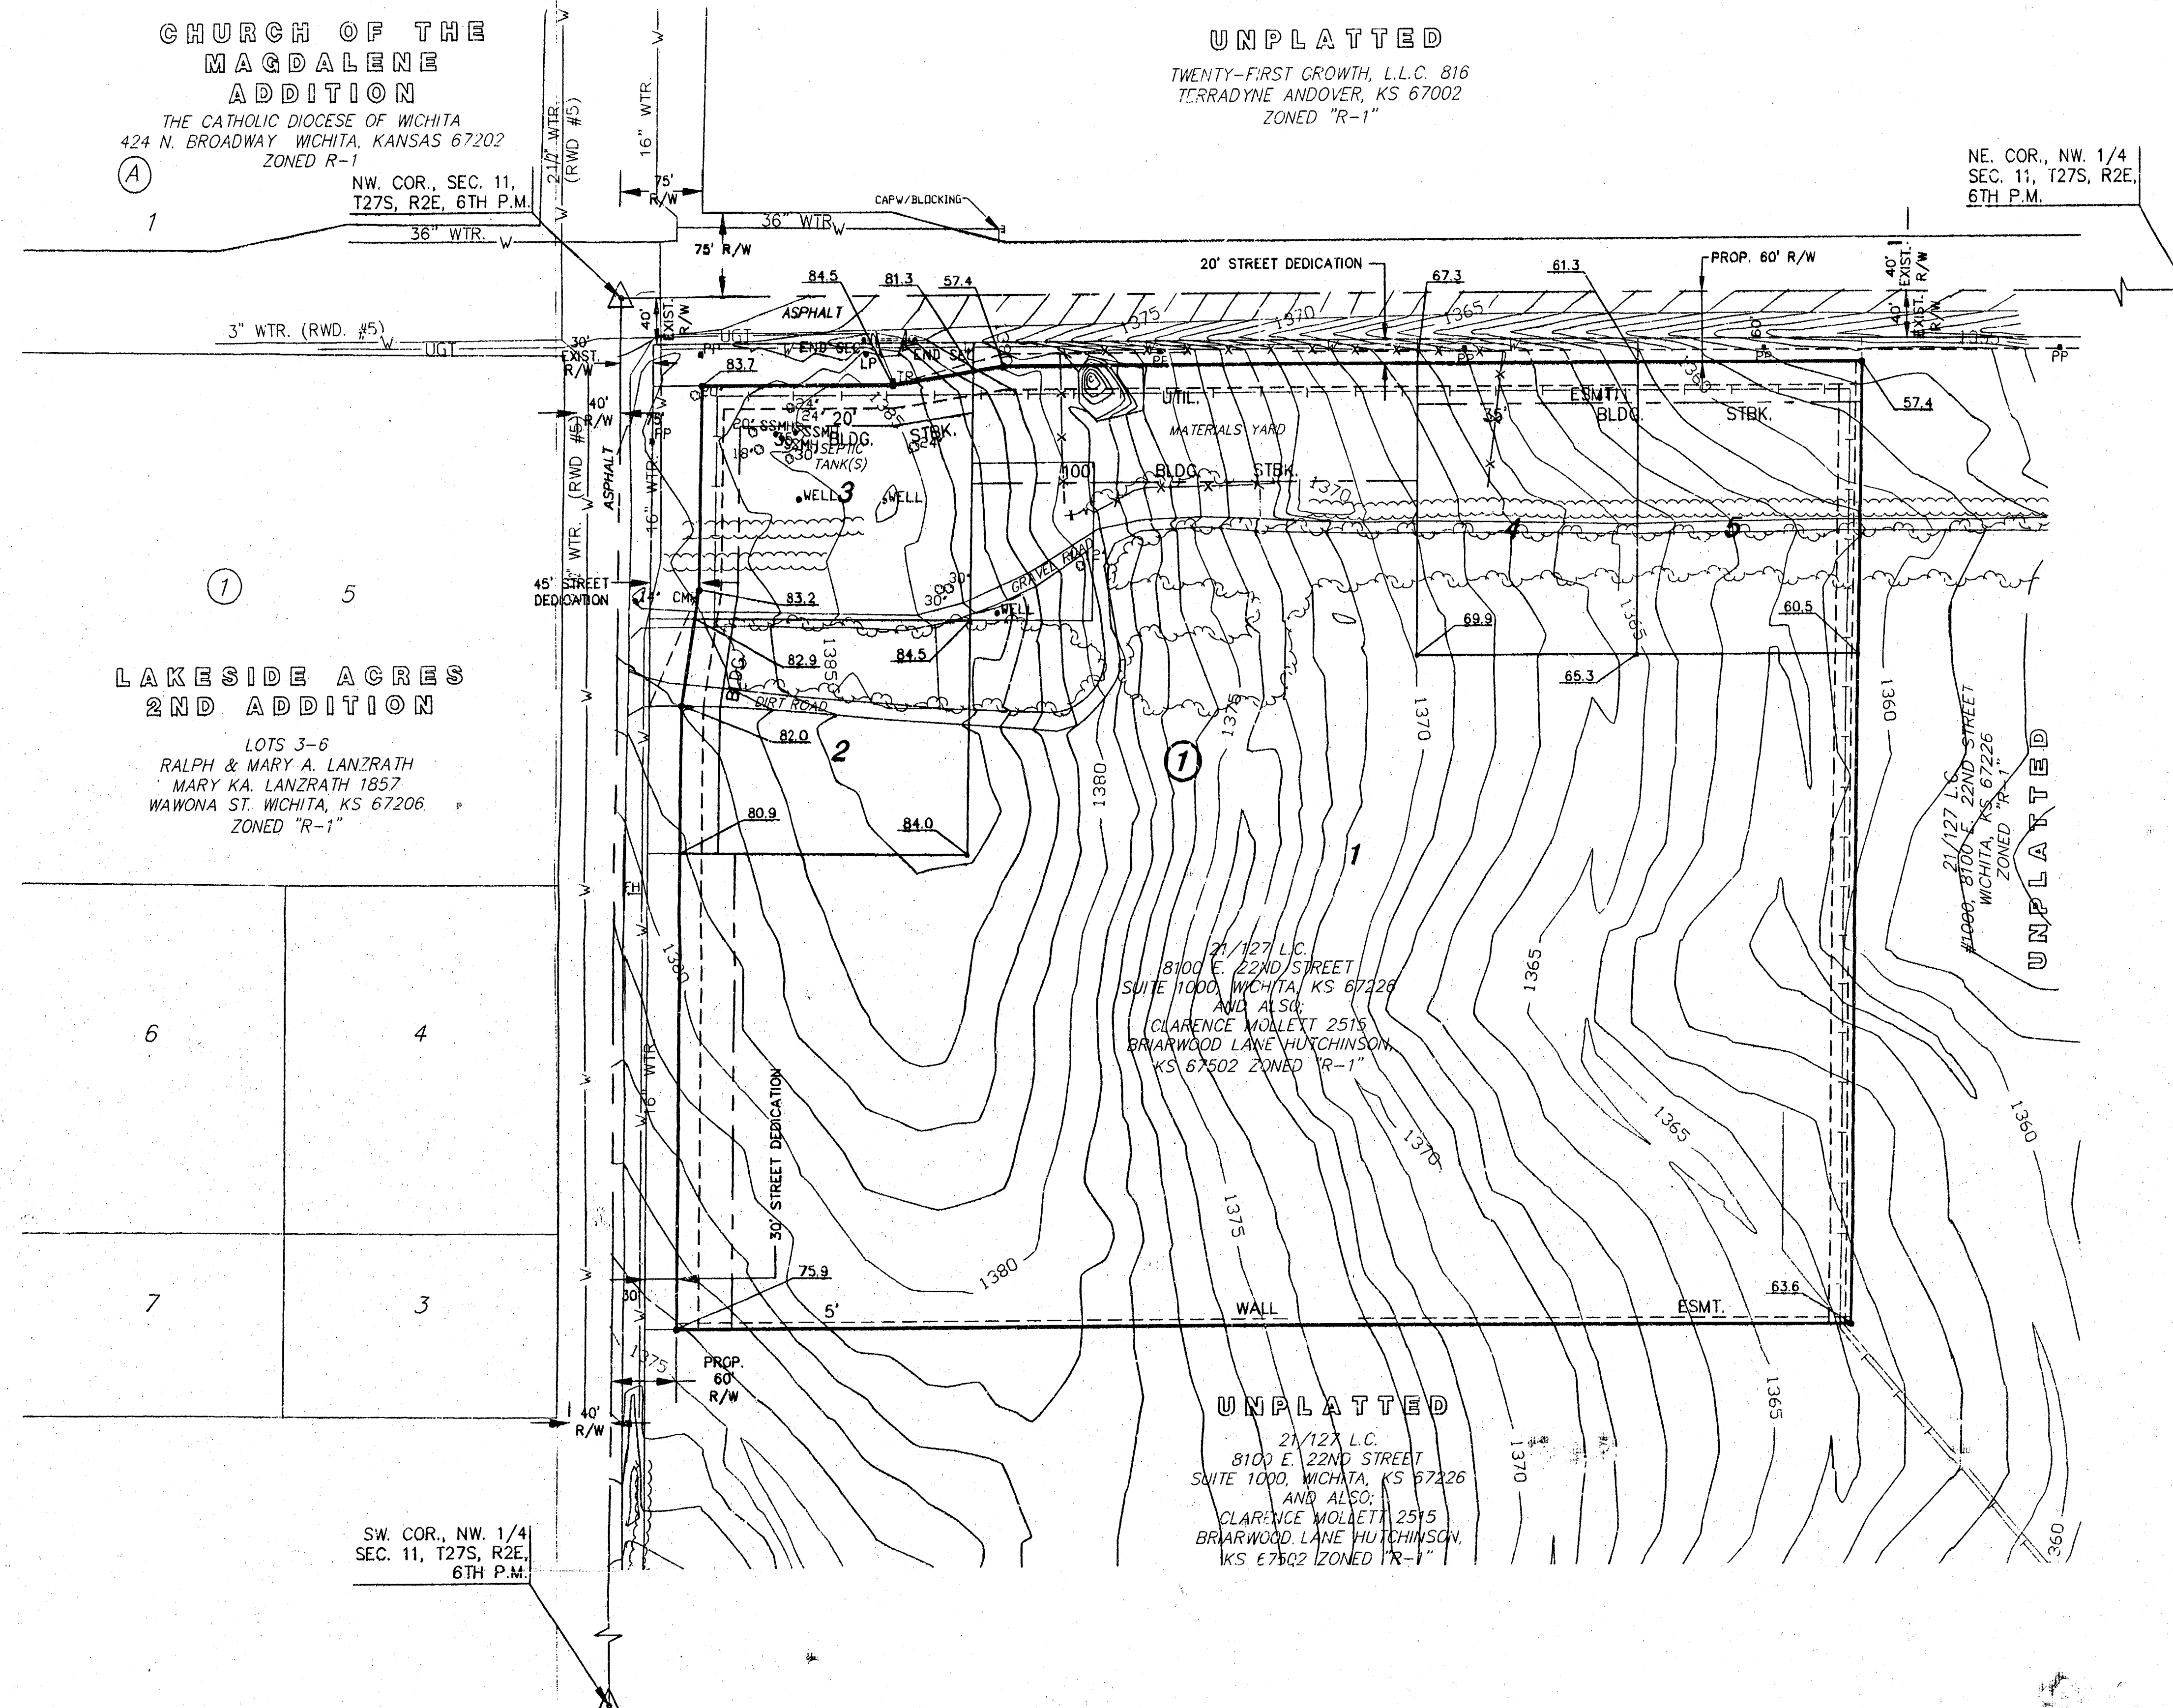

VICINITY MAP

LEGEND

- TR - TELEPHONE RISER
- POLE - POLE
- GATE - GATE
- WELL - WELL
- LP - LIGHT POLE
- FH - FIRE HYDRANT
- WV - WATER VALVE
- WM - WATER METER
- CTM - CONIFEROUS TREE & DIAMETER
- DTM - DECIDUOUS TREE & DIAMETER
- SN - SIGN
- BUSH - BUSH
- PP - POWER POLE AND GUY ANCHOR
- EB - ELECTRIC BOX
- ET - EDGE OF TREES
- FENCE - FENCE
- BM - BENCHMARK
- SC - SECTION CORNER
- CLS #39 SET - 5/8" REBAR/MKEC
- PCF - PROPERTY CORNER FOUND
- SP - STORM SEWER PIPE
- OE - OVERHEAD ELECTRIC

BENCHMARK

BM#1 60" IN SOUTH LEG OF "H" POLE
HIGH LINE STRUCTURE, 75' NORTH &
80' EAST OF C 127TH STREET & C
ST. LOUIS AND SAN FRANCISCO
RAILROAD.
ELEV. = 1365.37'


NOTES

1. ZONING: LIMITED COMMERCIAL "LC"
2. SUBJECT TO COMMUNITY UNIT PLAN (DP-222)

PRELIMINARY LOT GRADING PLAN REED COMMERCIAL ADDITION

OWNERS/DEVELOPER: 21/127 L.C., #1000, 8100 E. 22ND STREET, WICHITA, KANSAS 67226

DATE: AUGUST 2001

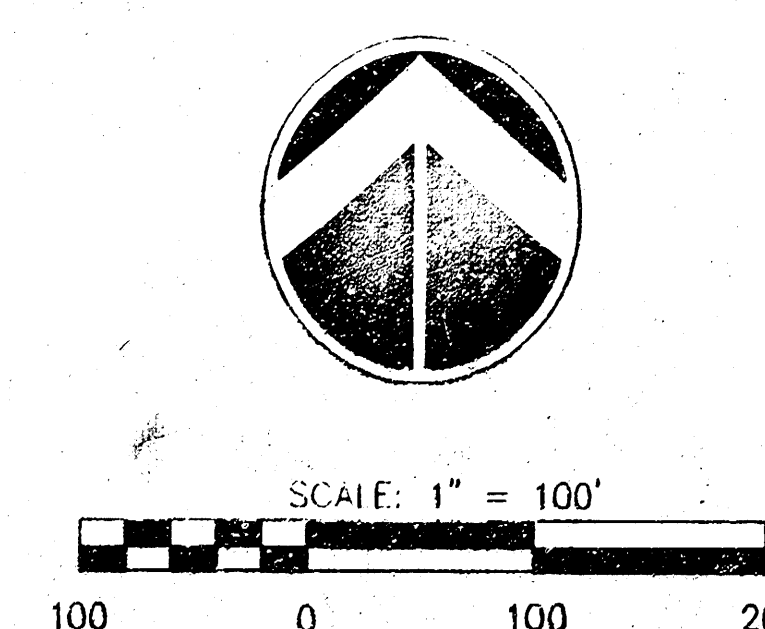

MKEC
ENGINEERING
CONSULTANTS
411 N. WEST ROAD
WICHITA, KS. 67204
316 - 684 - 9600