


DSHP: S&D OPER: S&D SCALE: 1"=100.00
Q: 1200 (04/79) The Remington Place V-CORNER 04-02-2001 11:10:48 am

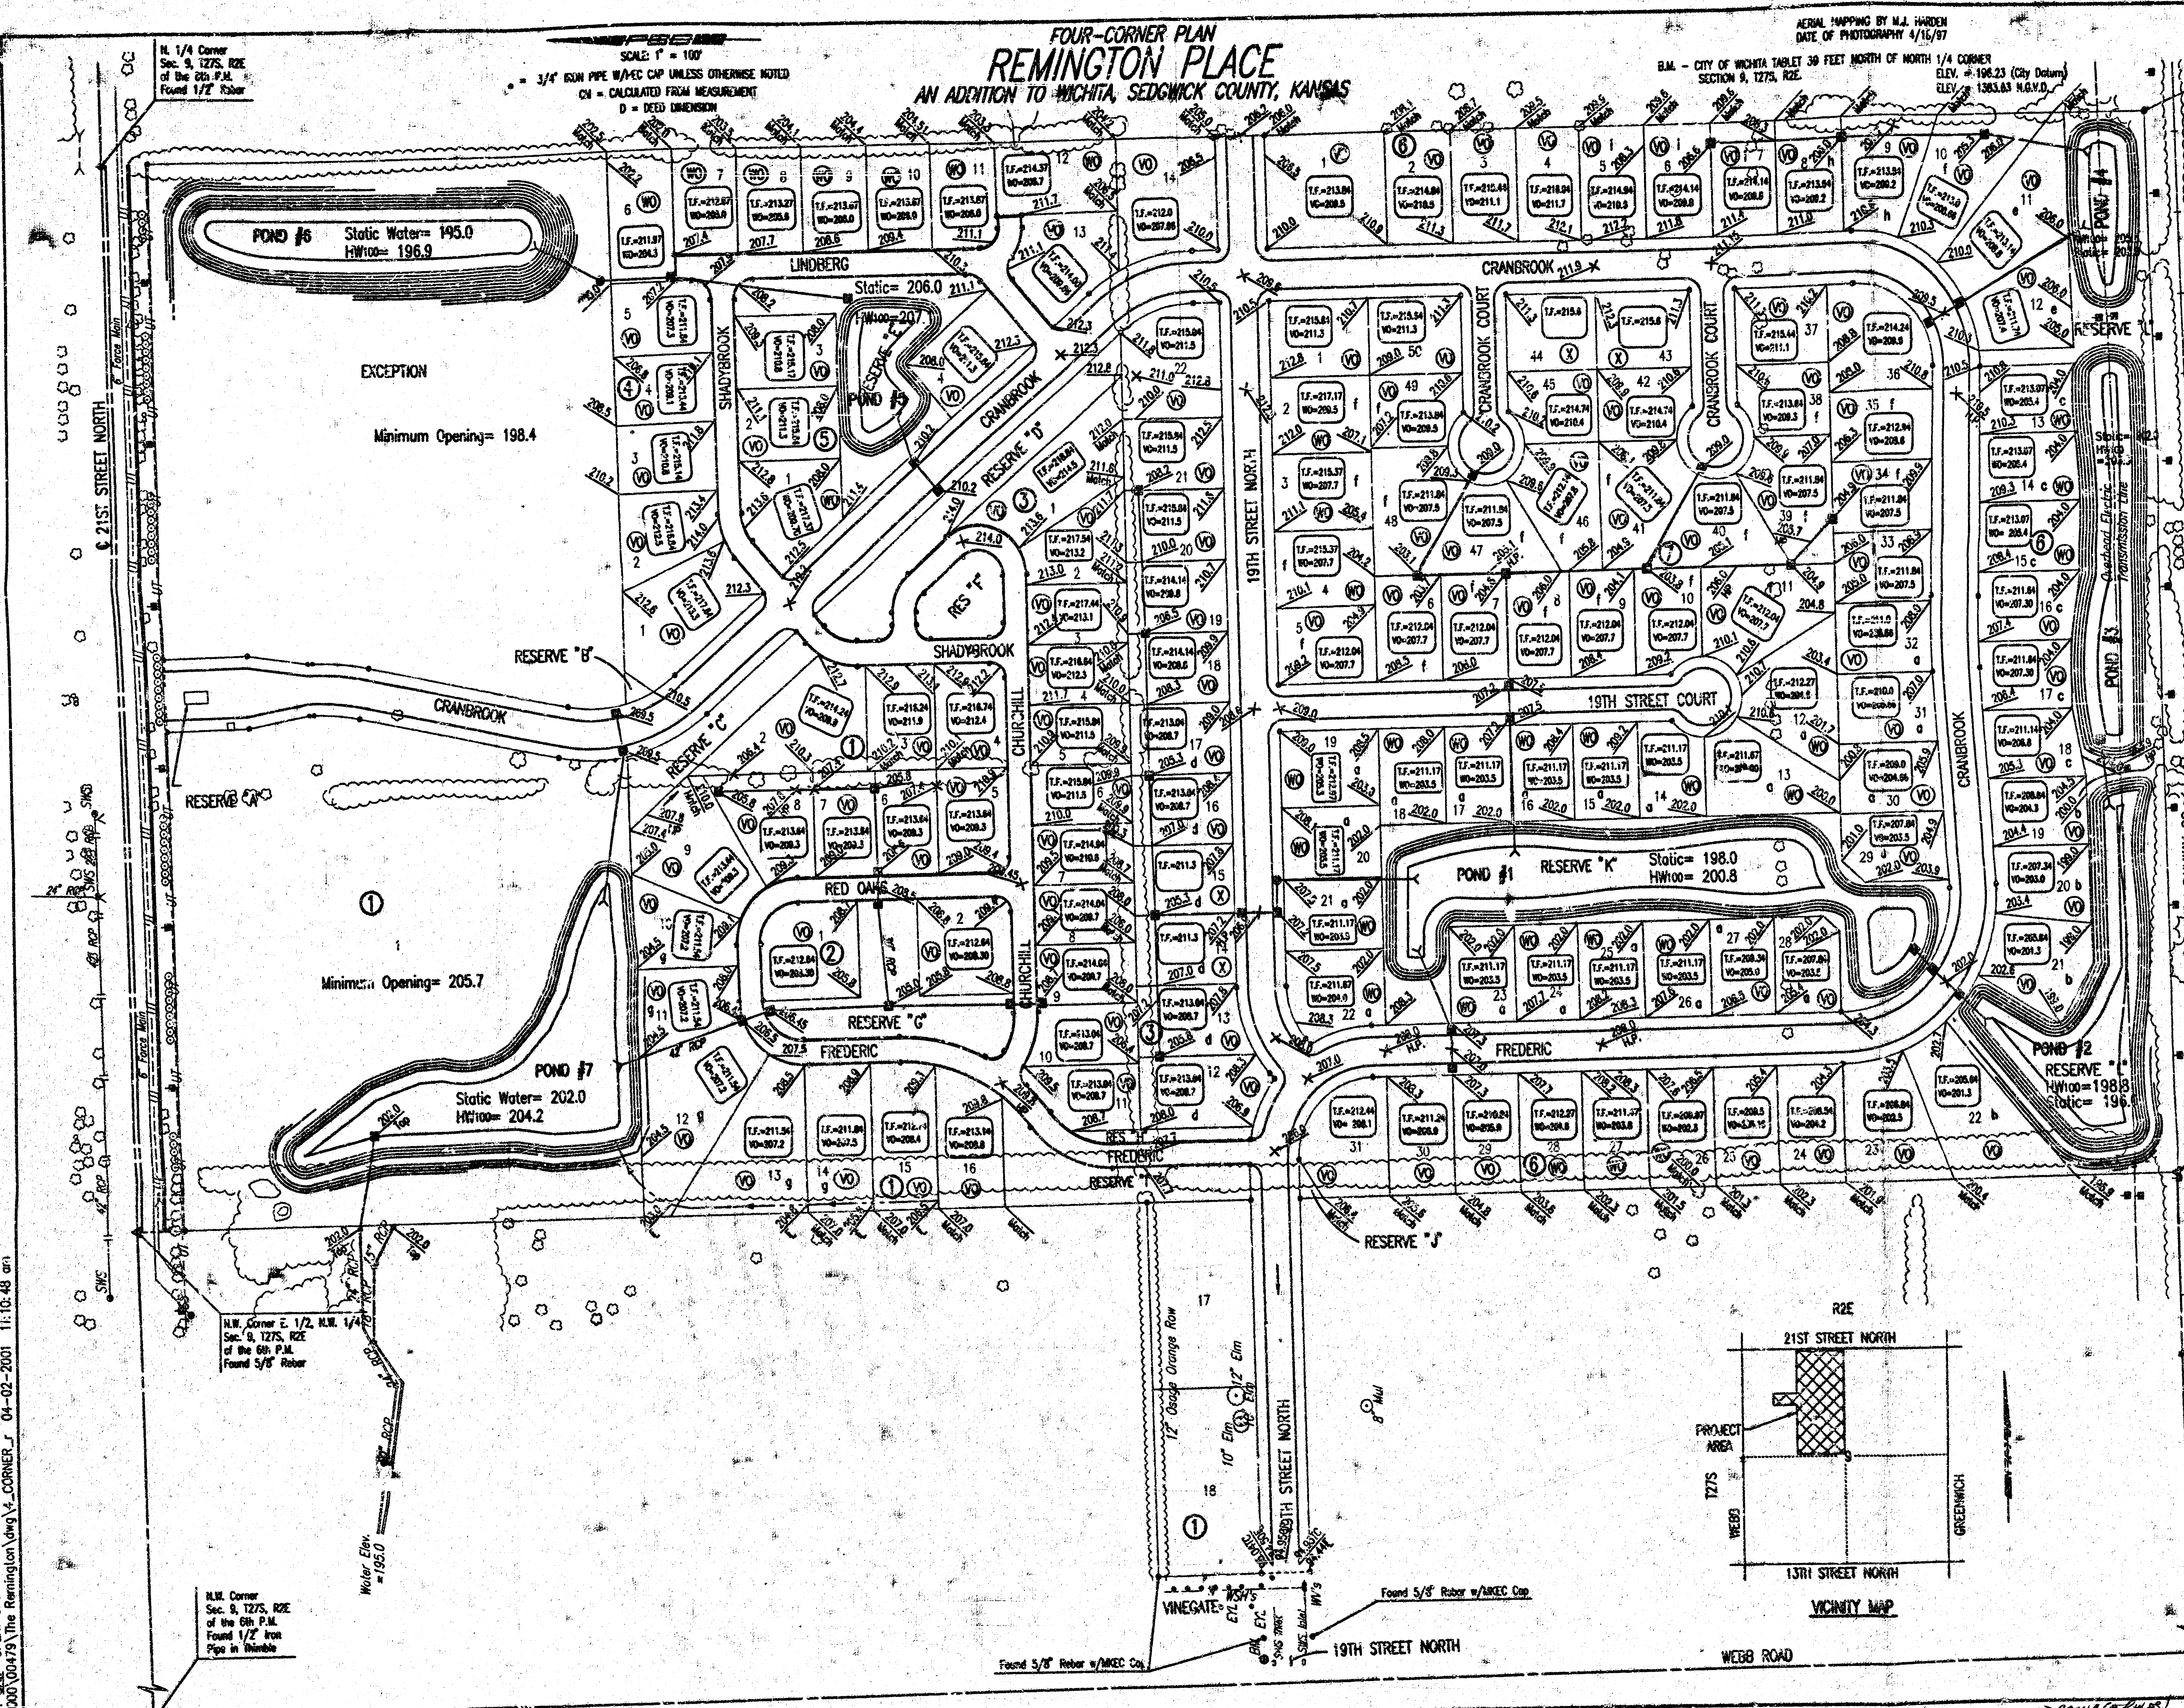

- LEGEND**
- STORM SEWER AND INLET
 - STORM SEWER AND MANHOLE
 - SPOT ELEVATION
 - HIGH POINT ELEVATION
 - MATCH EXISTING ELEVATION
- a MINIMUM OPENING= 203.5
b MINIMUM OPENING= 201.3
c MINIMUM OPENING= 205.4
d MINIMUM OPENING= 208.7
e MINIMUM OPENING= 207.0
f MINIMUM OPENING= 207.5
g MINIMUM OPENING= 205.7
h MINIMUM OPENING= 209.2
i MINIMUM OPENING= 209.8
- (X) STD. BASEMENT
(V) WALK-OUT BASEMENT
(W) WALK-OUT BASEMENT
- NO OR NO WAS CONSIDERED ACCEPTABLE IF THE TOP OF FOUNDATION WAS 3' OR LESS ABOVE THE PROPERTY LINE.
- TOP OF FOUNDATION NO MINIMUM ELEVATIONS SHOWN ARE THE MINIMUM ELEVATIONS ALLOWED BASED ON OVERFLOW ELEVATIONS. HIGHER ELEVATIONS MAY BE REQUIRED TO ACHIEVE ADEQUATE DRAINAGE AWAY FROM THE HOME.
- S.W. Corner E. 1/2, S.W. 1/4 Sec. 9, T27S, R2E of the 6th P.M. Found 1/2" Iron Pipe
- S.W. Corner E. 1/2, S.W. 1/4 Sec. 9, T27S, R2E of the 6th P.M. Found 5/8" Iron Pipe

Remington Place
APPROVED DRAINAGE PLAN

Professional Engineering Consultants, P.A.
303 S. TORREY-WICHITA
310-566-8811 FAX 310-566-8803