


DRAINAGE PLAN
REMINGTON PLACE 3RD
AN ADDITION TO WICHITA, SEDGWICK COUNTY, KANSAS

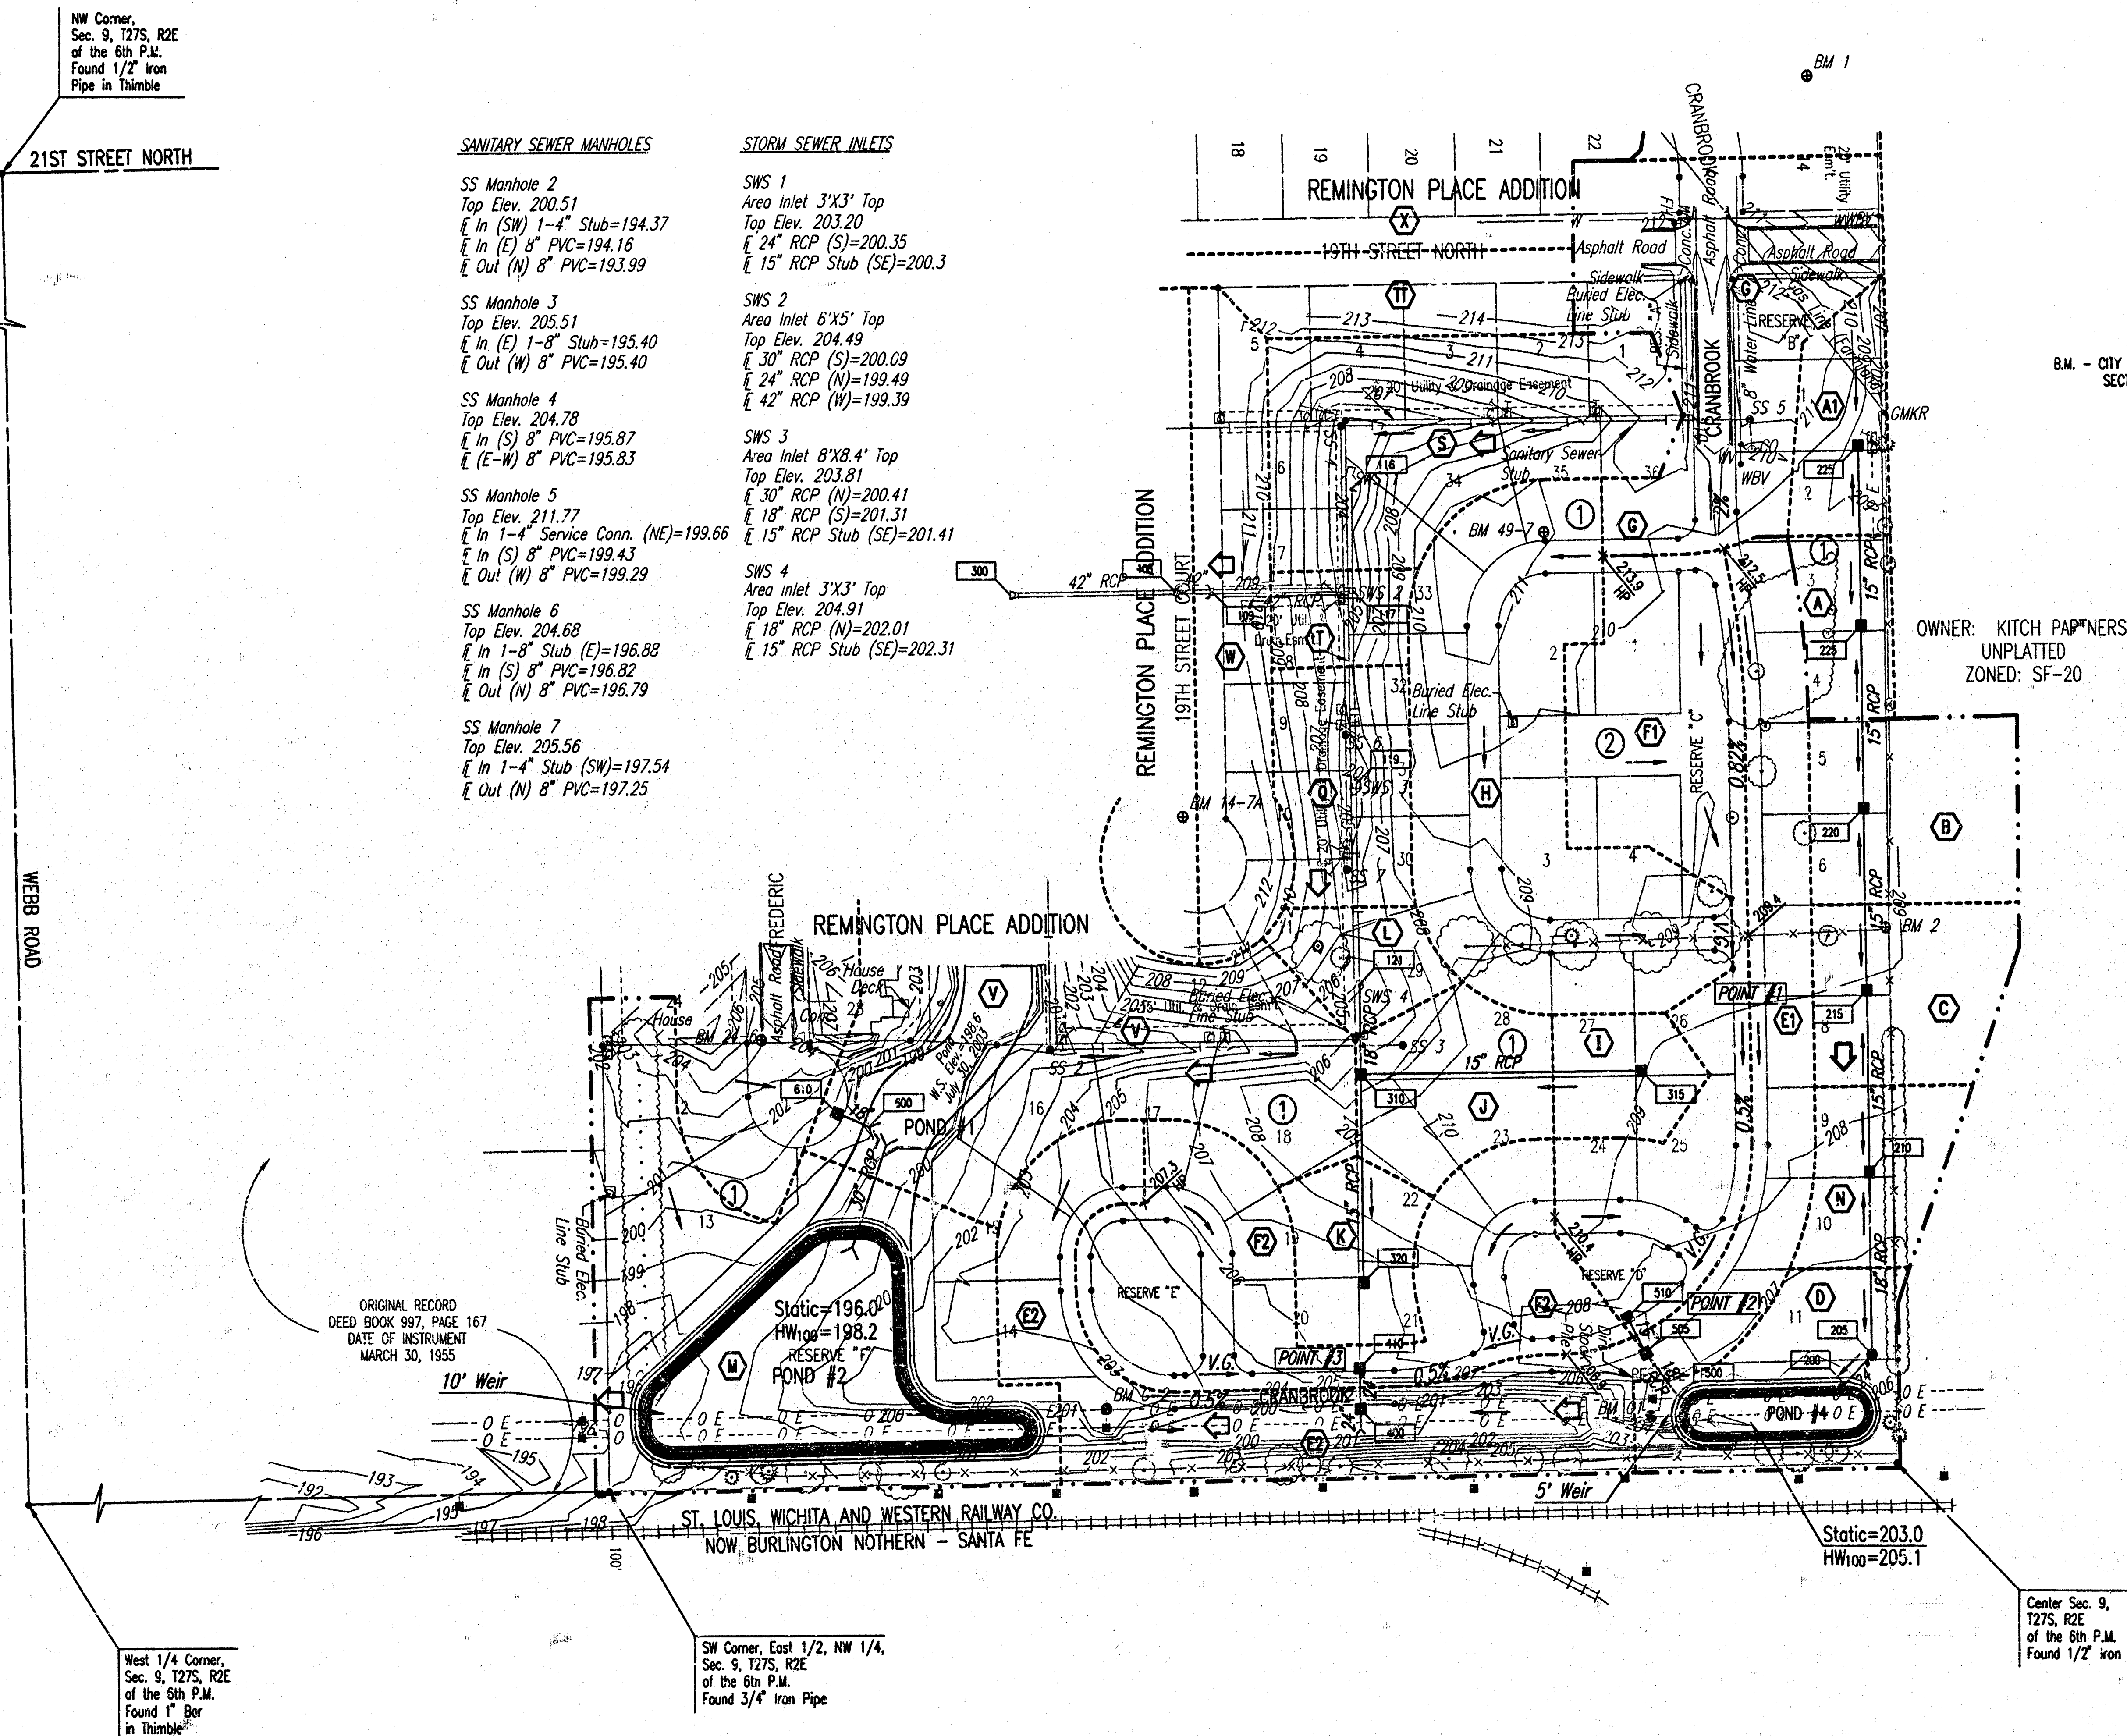

DSMR: SAW OPER: SAW SCALE: 1"=100.00
C:\2003\03341\DD 03341.dwg\DRAWING PLAN 09-26-2003 04:33:01 pm