

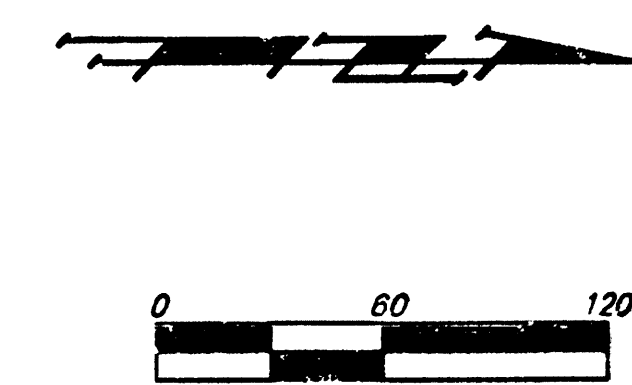


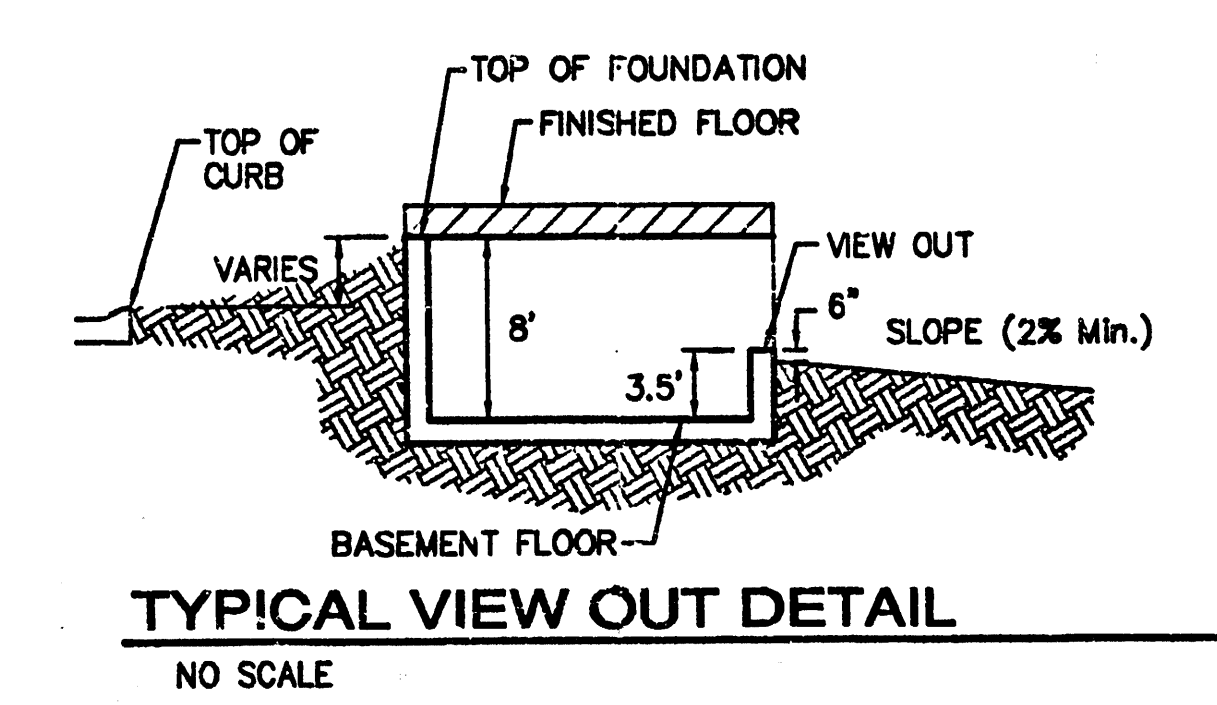

NOTES:
 Proposed Top of Foundation Elevations
 Are Shown On Plans. Contractor to Set
 Finished Floor Elevations.
 All Street Elevations Shown on Plans Are
 for Top of Curb (Full-Height).
 This Grading Plan is Designed with
 View-Outs. Elevations Shown as (XXX
 V.O.)
 Lot dimensions have been omitted on
 this plan, refer to the recorded plat for
 this information.

**APPROVED
 DRAINAGE PLAN**

LOT	BLOCK	ELEVATION	
		MSL	CITY DATUM
1-18	B	1333.6	146.2

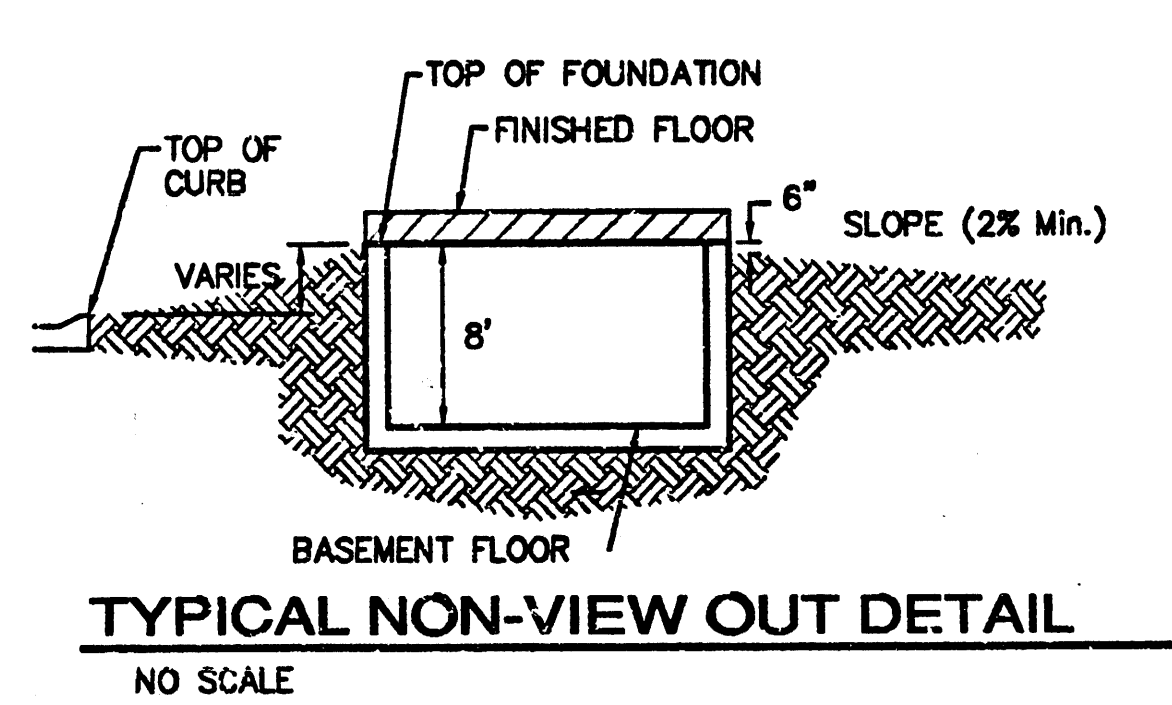

Rio Vista Estates 4th Addition
Grading Plan
 Wichita, Kansas

Baughman Company, P.A. 315 E. Main, Suite 100, Wichita, KS 67211 P: 316.267.7711 F: 316.267.0049	
ENGINEERING & SURVEYING & PLANNING & LANDSCAPE ARCHITECTURE	
PROJECT NUMBER	DESIGN
REVISIONS	BLG
	APPROVED
	DATE
	08/05
SCALE	DRAWN
Noted	VWS
SHEET	1 OF 1

BY: GRADE/Rio Vista 4th/Grade_good.dwg