

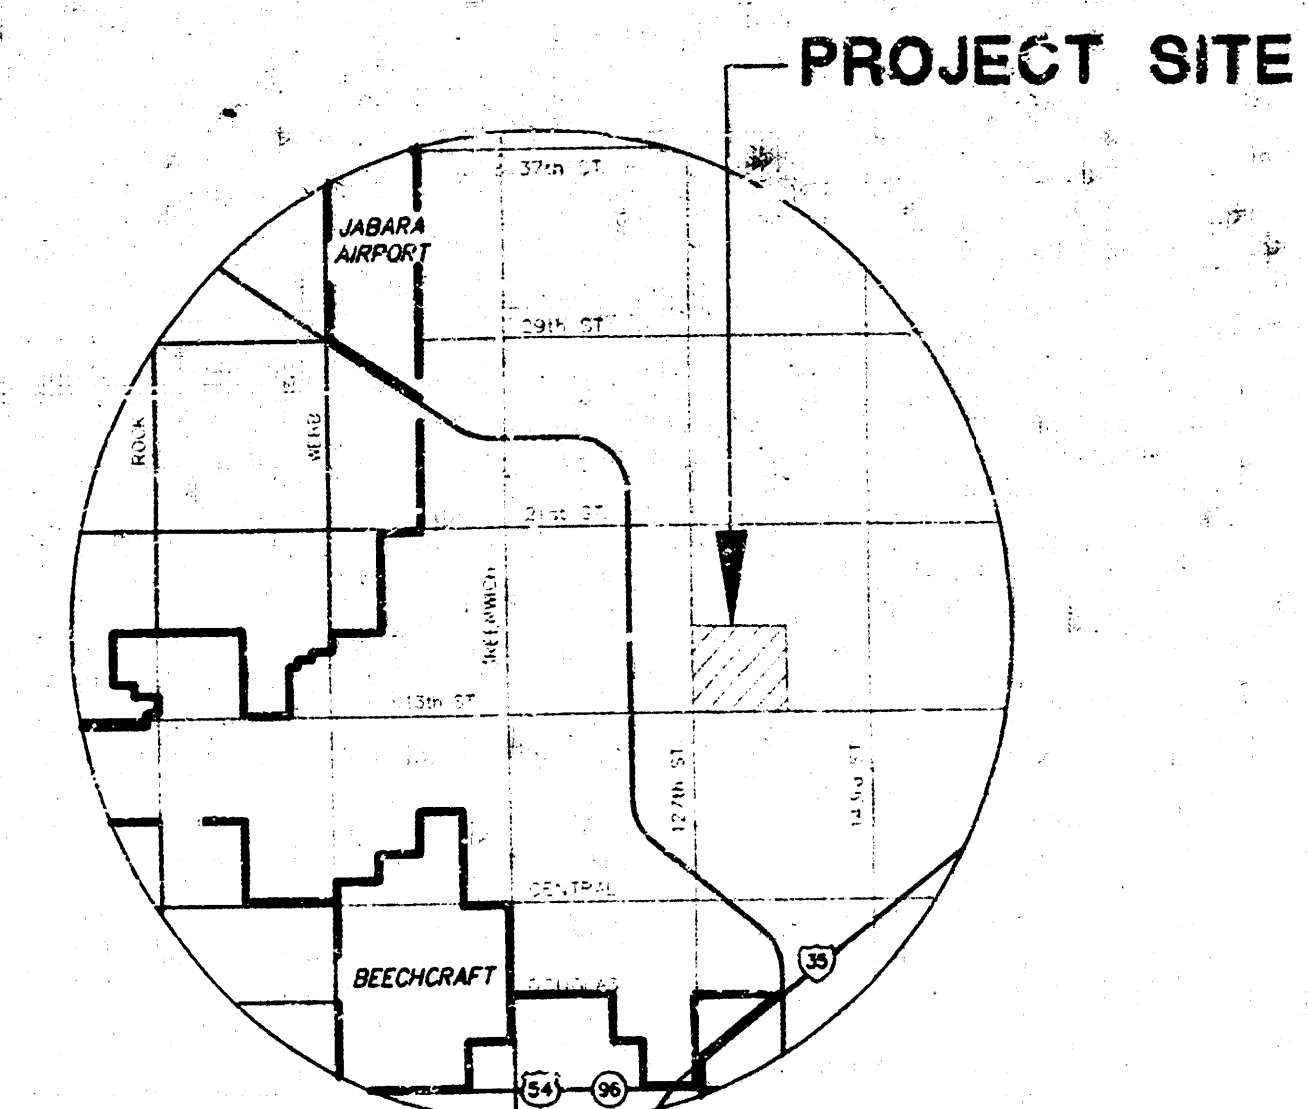


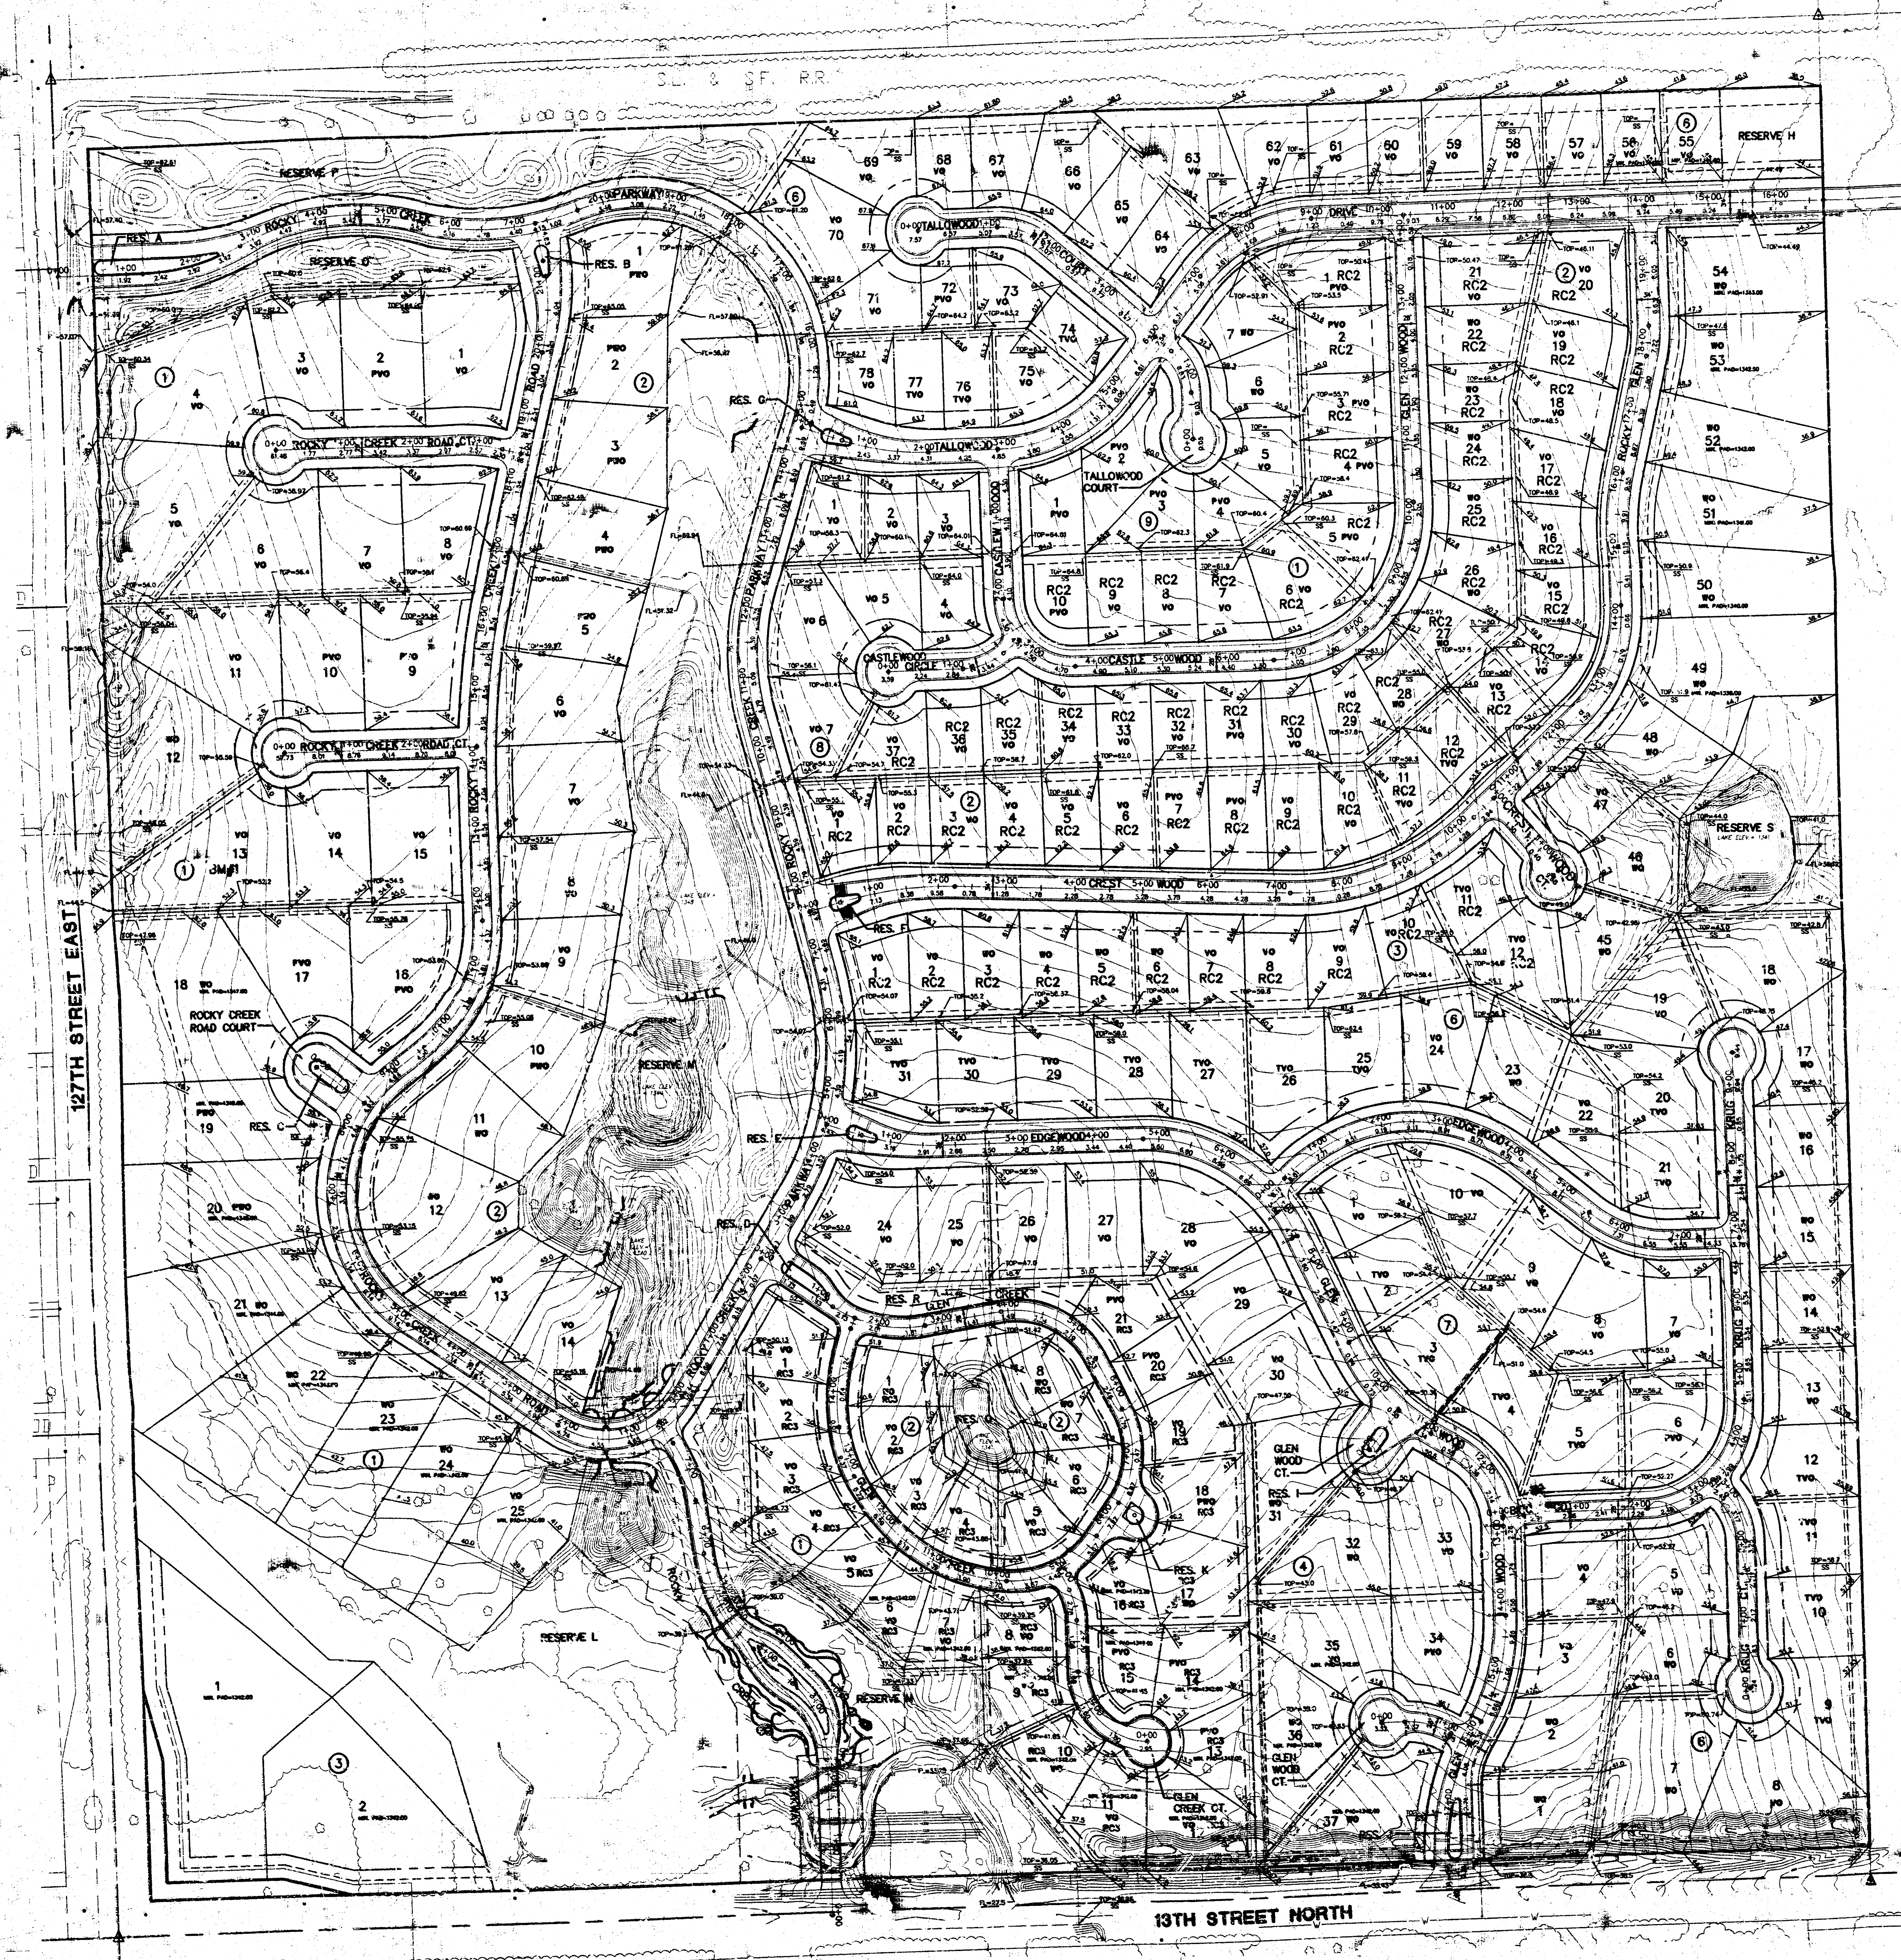

VICINITY MAP

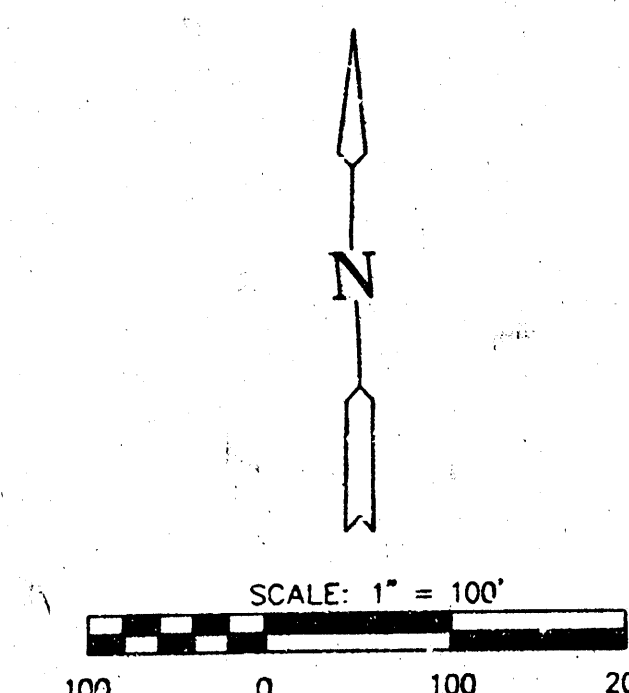


LEGEND:

P.V.O. = Potential View Out •Wall Height greater than 42"
 •View Out on corner of house•

V.O. = View Out

T.V.O. = Terraced View Out

**APPROVED
DRAINAGE PLAN**

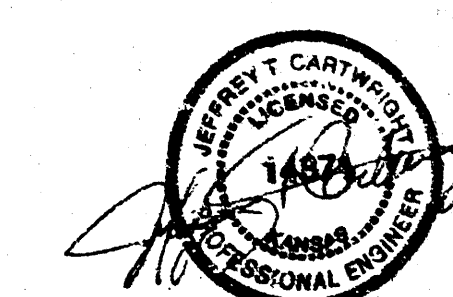

→ REVISED: 4/10/02
REVISED: 3/29/02
REVISED: 4/08/99

**ROCKY CREEK
ADDITION**
PROJECT NAME
**GRADING
PLAN**
DESIGN TITLE

JTC	DAC

JTC FEB. 1999
CHECKED BY: RAIS

GRADING	1 / 1
JOB NO.	SHEET / OF



MKEC
ENGINEERING
CONSULTANTS
411 N. WEST ROAD
WICHITA, KS. 67206
316 - 264 - 9605

ROCKY CREEK ADDITION

Rock Creek
Rock Creek
240