
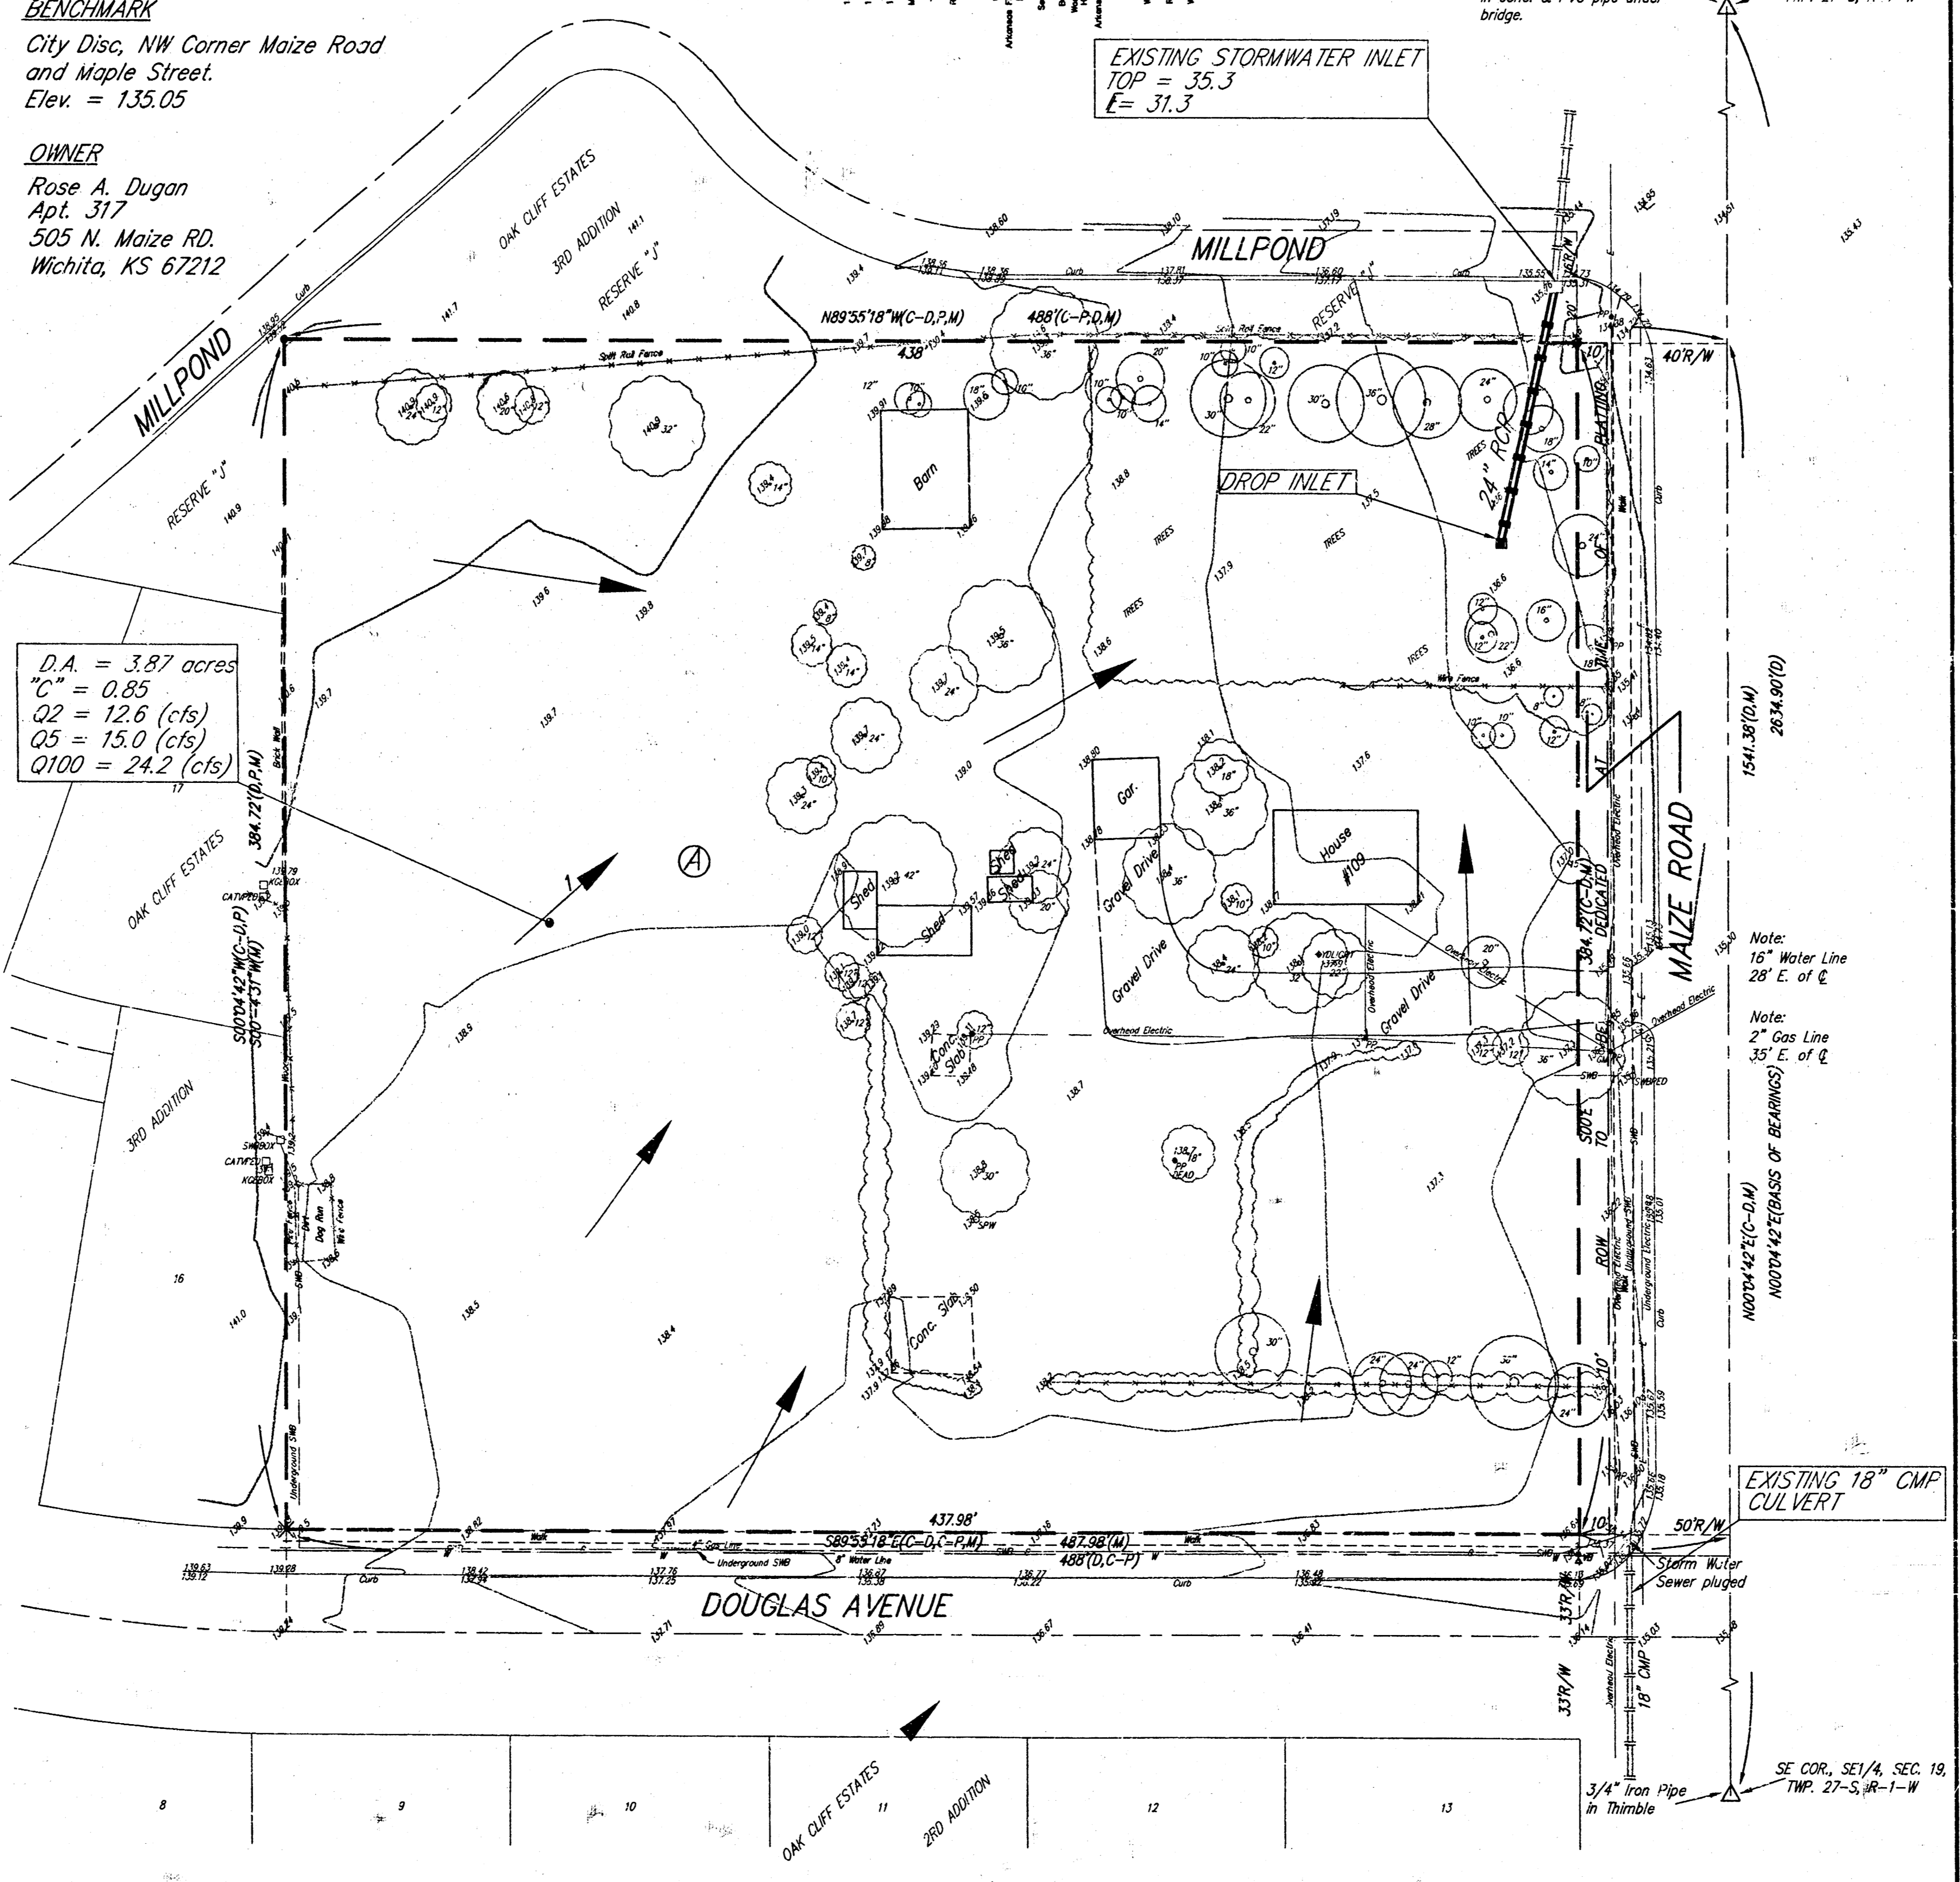
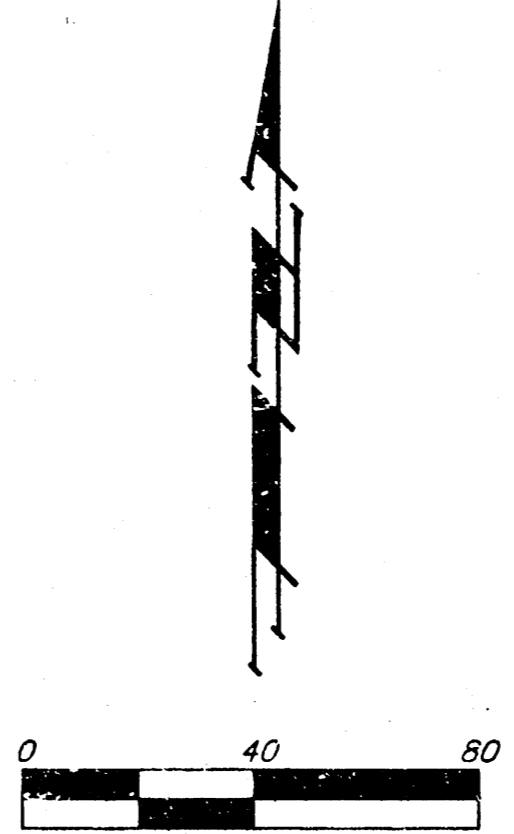


DRAINAGE PLAN
SECURITY STORAGE ADDITION
 WICHITA, SEDGWICK COUNTY, KANSAS

- LEGEND**
- = #4 Rebar w/ Baughman Cap (Set)
 - = 3/4" Iron (Found)
 - < = V Notch
 - X = Cross (Found)
 - ⊕ = Power Pole
 - ⊙ = Sand Point Well
 - ⊖ = SWB Pedestal
 - = SWB Box
 - ⊕ = K&E Box
 - ⊖ = Cable TV Pedestal
 - ⊙ = Light Pole
 - ⊕ = Yard Light
 - ⊖ = Gas Meter

BENCHMARK
 City Disc, NW Corner Maize Road
 and Maple Street.
 Elev. = 135.05

OWNER
 Rose A. Dugan
 Apt. 317
 505 N. Maize Rd.
 Wichita, KS 67212

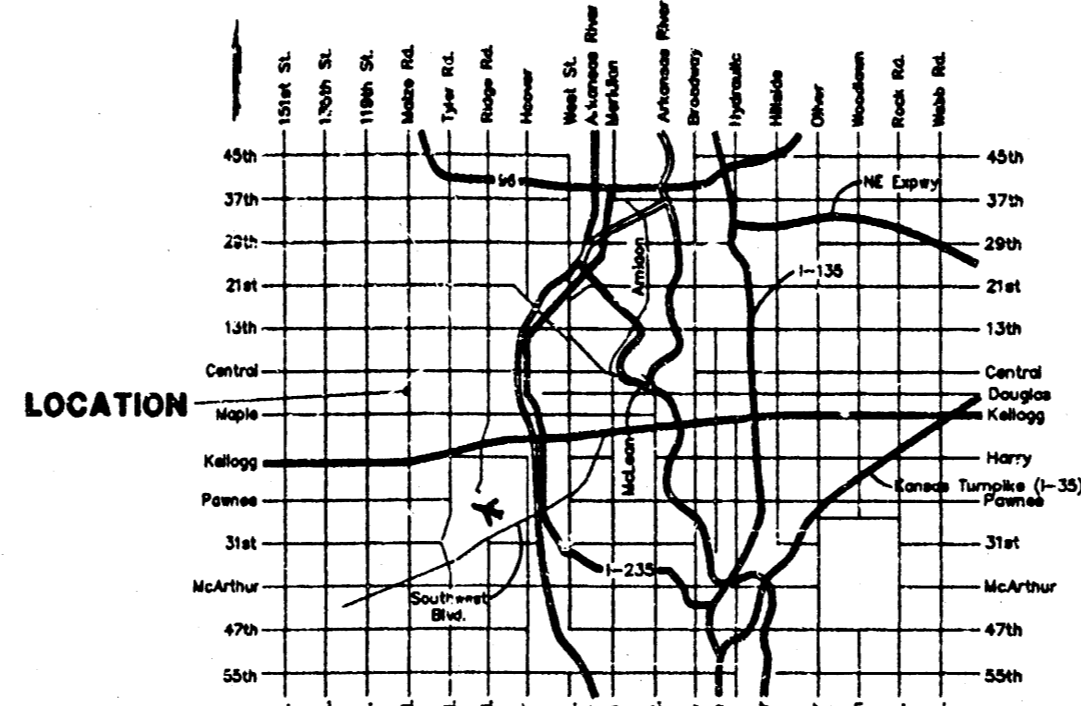

JANUARY 15, 1999