

DRAINAGE PLAN AND 4 CORNER GRADING CONCEPT PLAN

SHADOW RIDGE ADDITION

WICHITA, SEDGWICK COUNTY, KANSAS

COMBINED AREA
DRAINAGE DATA
SCS Type B Soil
Area=4.18 acres
C = 0.52
Tc = 28 min.
Q = 2.87 cfs

DRAINAGE DATA
AREA #1
SCS Type B Soil
Area=0.95 acres
C = 0.52
Tc = 28 min.
Q = 2.87 cfs


DRAINAGE DATA
AREA #2
SCS Type B Soil
Area=0.95 acres
C = 0.52
Tc = 28 min.
Q = 2.87 cfs

DRAINAGE DATA
AREA #3
SCS Type B Soil
Area=1.37 acres
C = 0.52
Tc = 28 min.
Q = 2.87 cfs

DRAINAGE DATA
AREA #4
SCS Type B Soil
Area=1.53 acres
C = 0.52
Tc = 28 min.
Q = 2.87 cfs

DRAINAGE DATA
AREA #5
SCS Type B Soil
Area=0.58 acres
C = 0.52
Tc = 28 min.
Q = 2.87 cfs

COMBINED AREA
DRAINAGE DATA
SCS Type B Soil
Area=7.21 acres
C = 0.52
Tc = 28 min.
Q = 2.87 cfs

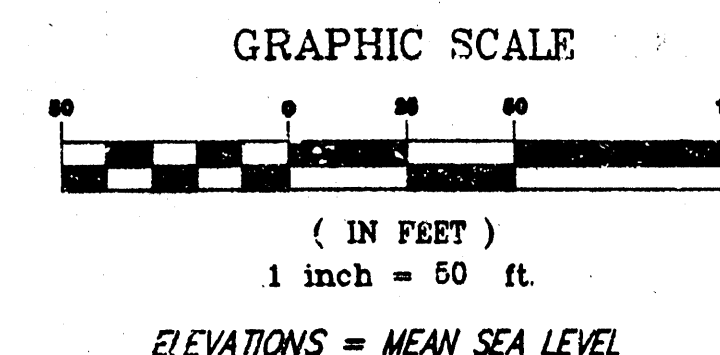

LEGAL DESCRIPTION:
Part of Lot 10, Block B, Platteview Subdivision No. 2, Wichita, Kansas.

GROSS SIZE
279,390.24 Sq. Ft.
6.41 Acres

NET SIZE OF PLAT
279,390.24 Sq. Ft.
6.41 Acres

MINIMUM LOT SIZE
6900.0 Sq. Ft.

ZONING
MF29
CONTROL NUMBER
174846

REFERENCE BENCH MARK: CITY OF WICHITA STD. DISC
N.E. CORNER OF BRIDGE & HILLSIDE 7 23TH ST. S.
ELEV. = 1291.74 NGVD


ON SITE BENCH MARK: "12" CUT ON TOP OF CURB
N. SIDE SUNNYBROOK LANE 450' E. OF RUTAN STREET
ELEV. = 1303.98 NGVD

OWNER

Robert Snyder
3620 E. Sunnybrook
Wichita, KS 67210
Ph: 634-7734

FLOOD ZONE:

Subject property is in Zone C, as shown on Federal Emergency Management Agency (FEMA) Flood Insurance Rate Map (FIRM) for Sedgwick County, Kansas, Community Panel Number 200328 0025 b, effective May 15, 1986.

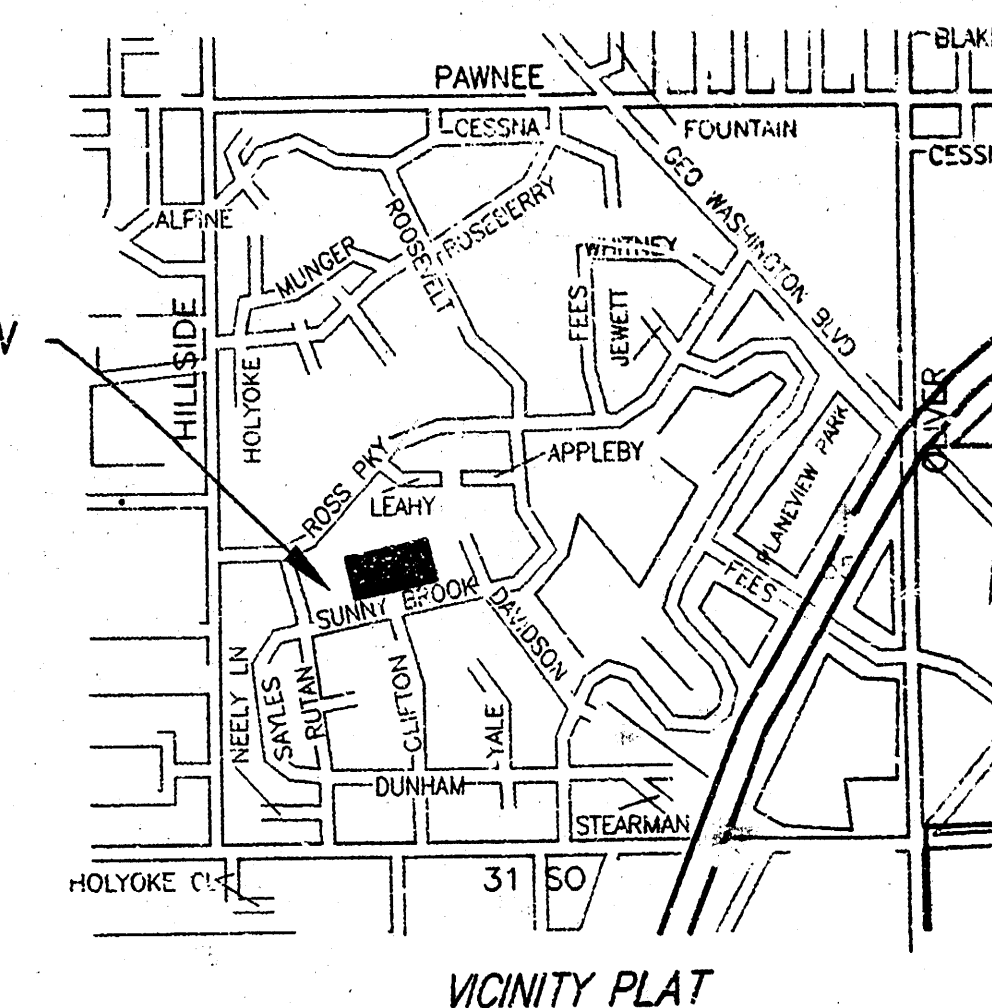


Drainage Basin #	Area (Acres)	C	Tc	i 5	Q 5 (CFS)
1	0.95	0.52	26	2.87	1.46
2	1.86	0.52	20	3.30	1.44
3	1.37	0.52	20	3.30	1.16
4	1.63	0.52	20	3.30	1.19
5	0.58	0.52	39	5.21	0.68

Drainage Basin #	Area (Acres)	C	Tc	i 100	Q 100 (CFS)
1	0.95	0.67	26	5.90	3.76
2	1.86	0.67	20	6.60	8.22
3	1.37	0.67	20	6.60	6.06
4	1.63	0.67	20	6.60	7.21
5	0.58	0.67	39	4.80	1.87

DRAINAGE PLAN PREPARED BY:
CERTIFIED ENGINEERING DESIGN, P.A.
810 WEST DOUGLAS, SUITE C
WICHITA, KANSAS 67203
PH: (316) 262-8808
FAX: (316) 262-1669

**APPROVED
DRAINAGE PLAN**

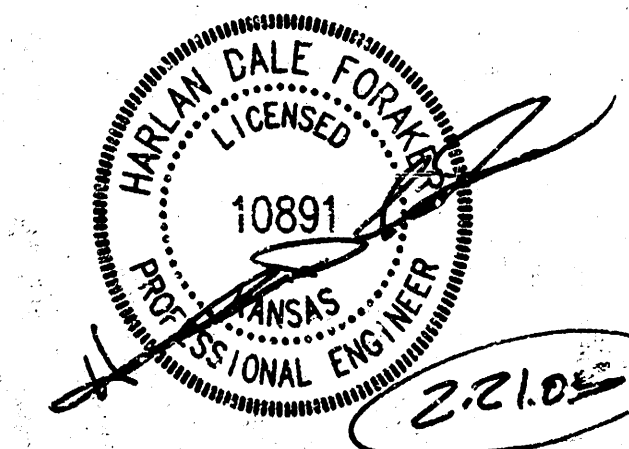

Savoy Company, P.A.

PH (316) 265-0005
FAX (316) 265-0275

Land Surveyors

535 S. Emporia, Suite 104, Wichita, KS 67202

www.savoyco.com

22105
June 2002

Project No. 022704829P

RECORDED & MARKED 6/14/2002