

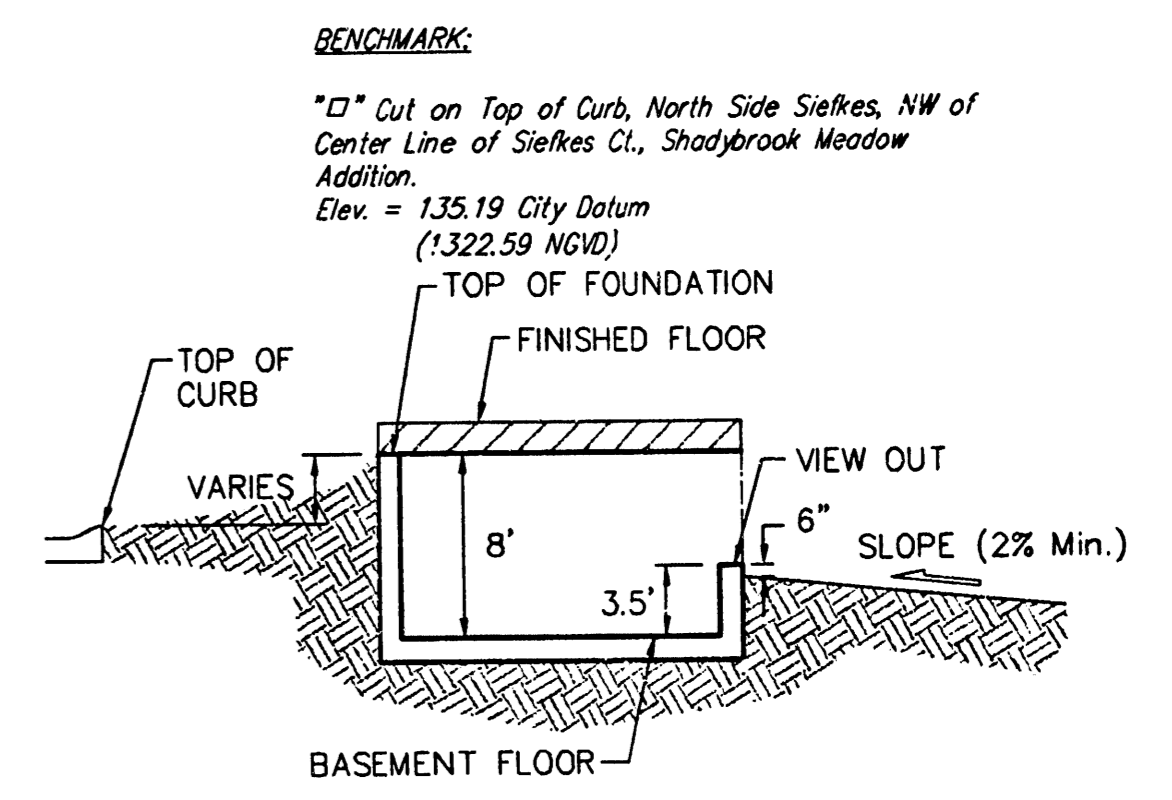


Exist. Pond  
W.S.=137.00  
Bottom=1327.00

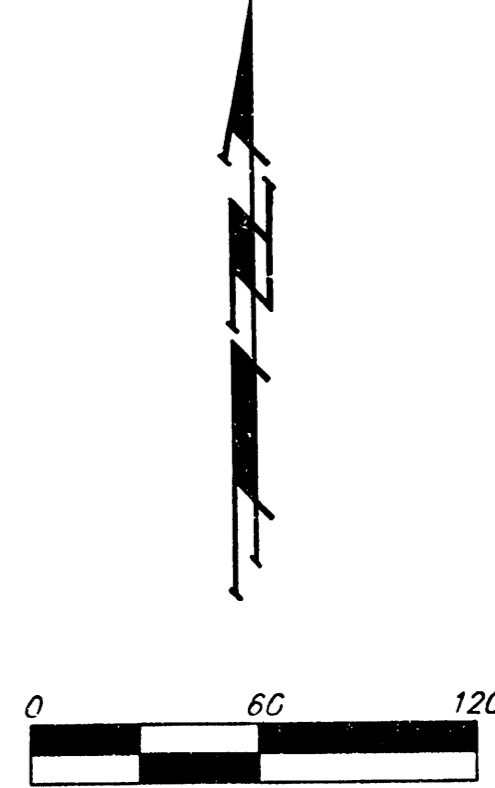

**TYPICAL VIEW OUT DETAIL**

NO SCALE

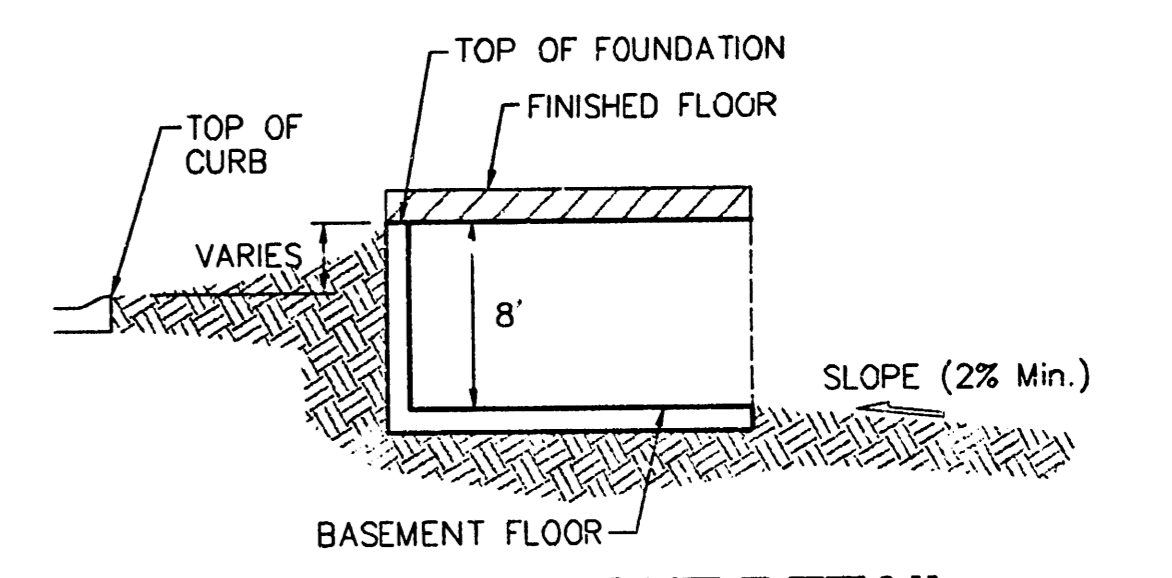

**TYPICAL WALK OUT DETAIL**

NO SCALE

- NOTES:**
- Proposed Top of Foundation Elevations Are Shown On Plans. Contractor to Set Finished Floor Elevations.
  - All Street Elevations Shown on Plans Are for Top of Curb (Full-Height).
  - This Grading Plan is Designed with View-Outs. Elevations Shown at Rear of House (XXX V.O.)
  - Lot dimensions have been omitted on this plan, refer to the recorded plat for this information.

**APPROVED  
DRAINAGE PLAN**

REVISED 1/14/04-AG  
REVISED 12/31/03-SCL

**SHOAL CREEK 2ND ADDITION  
GRADING PLAN  
WICHITA, KANSAS**

**BAUGHMAN COMPANY P.A.**  
ENGINEERING, SURVEYING, & PLANNING  
316-262-7271 • 315 ELLIS • WICHITA, KANSAS 67211

DESIGN SCL	DRAWN SCL	APPROVED	DATE 04/15/03	SCALE NOTED	SHEET <b>1</b> OF <b>1</b>
---------------	--------------	----------	------------------	----------------	-------------------------------------

1<sup>st</sup> REVIEWED ON 01/14/2004  
2<sup>nd</sup> CHECKED ON 01/14/2004