
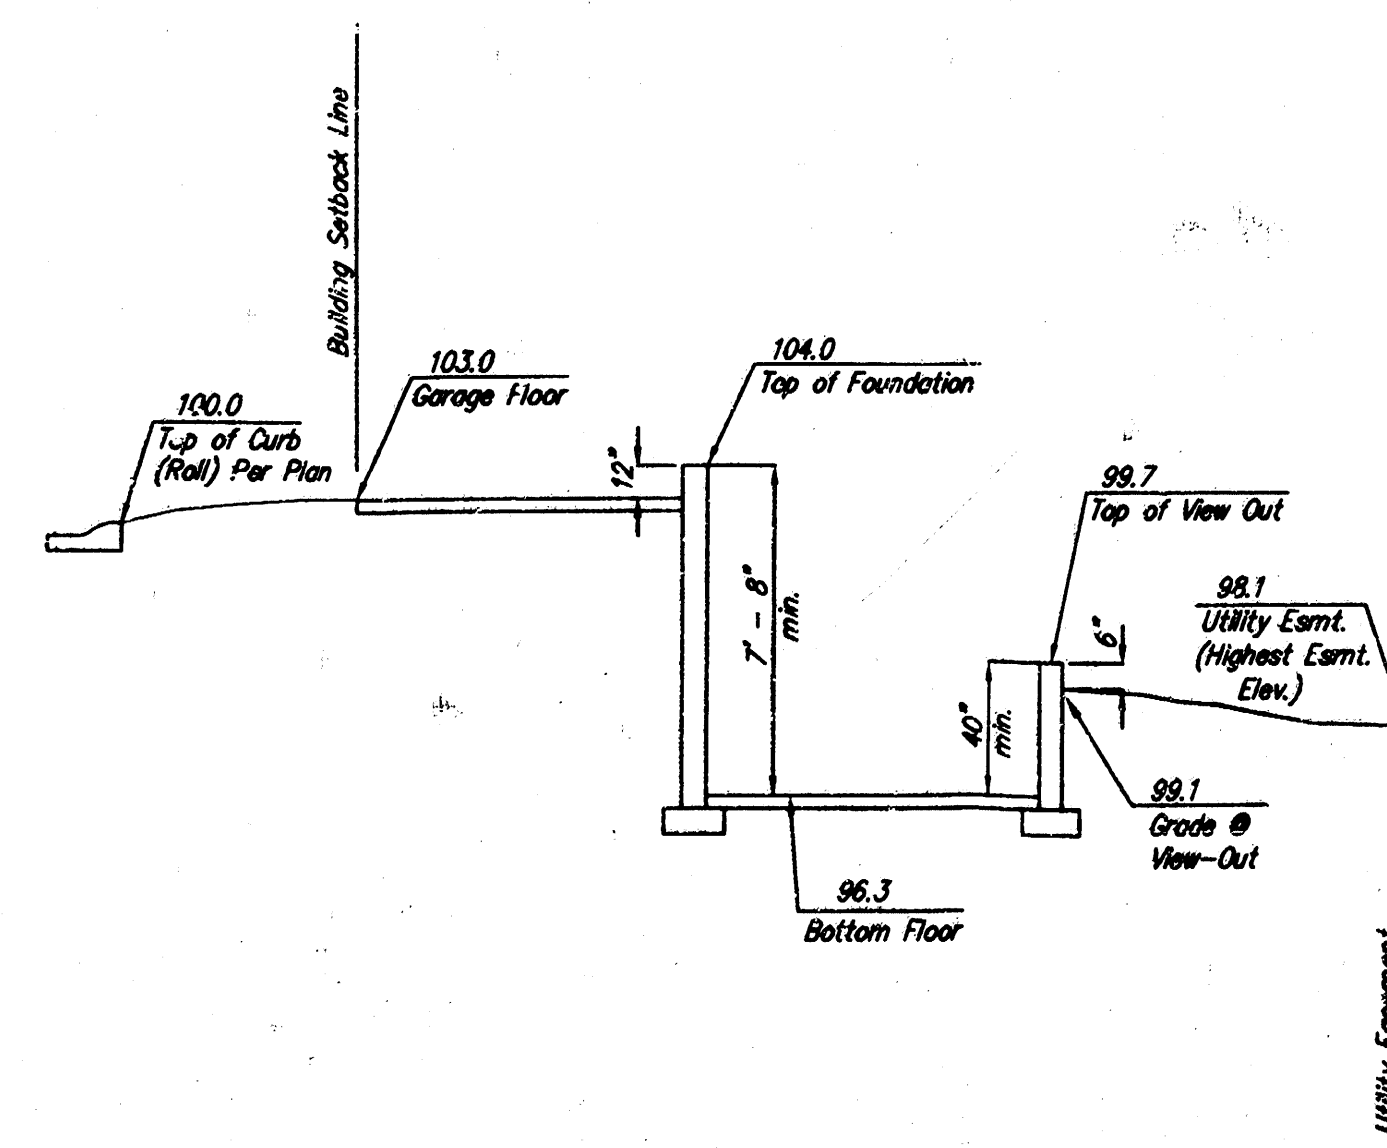


Equestrian Estates

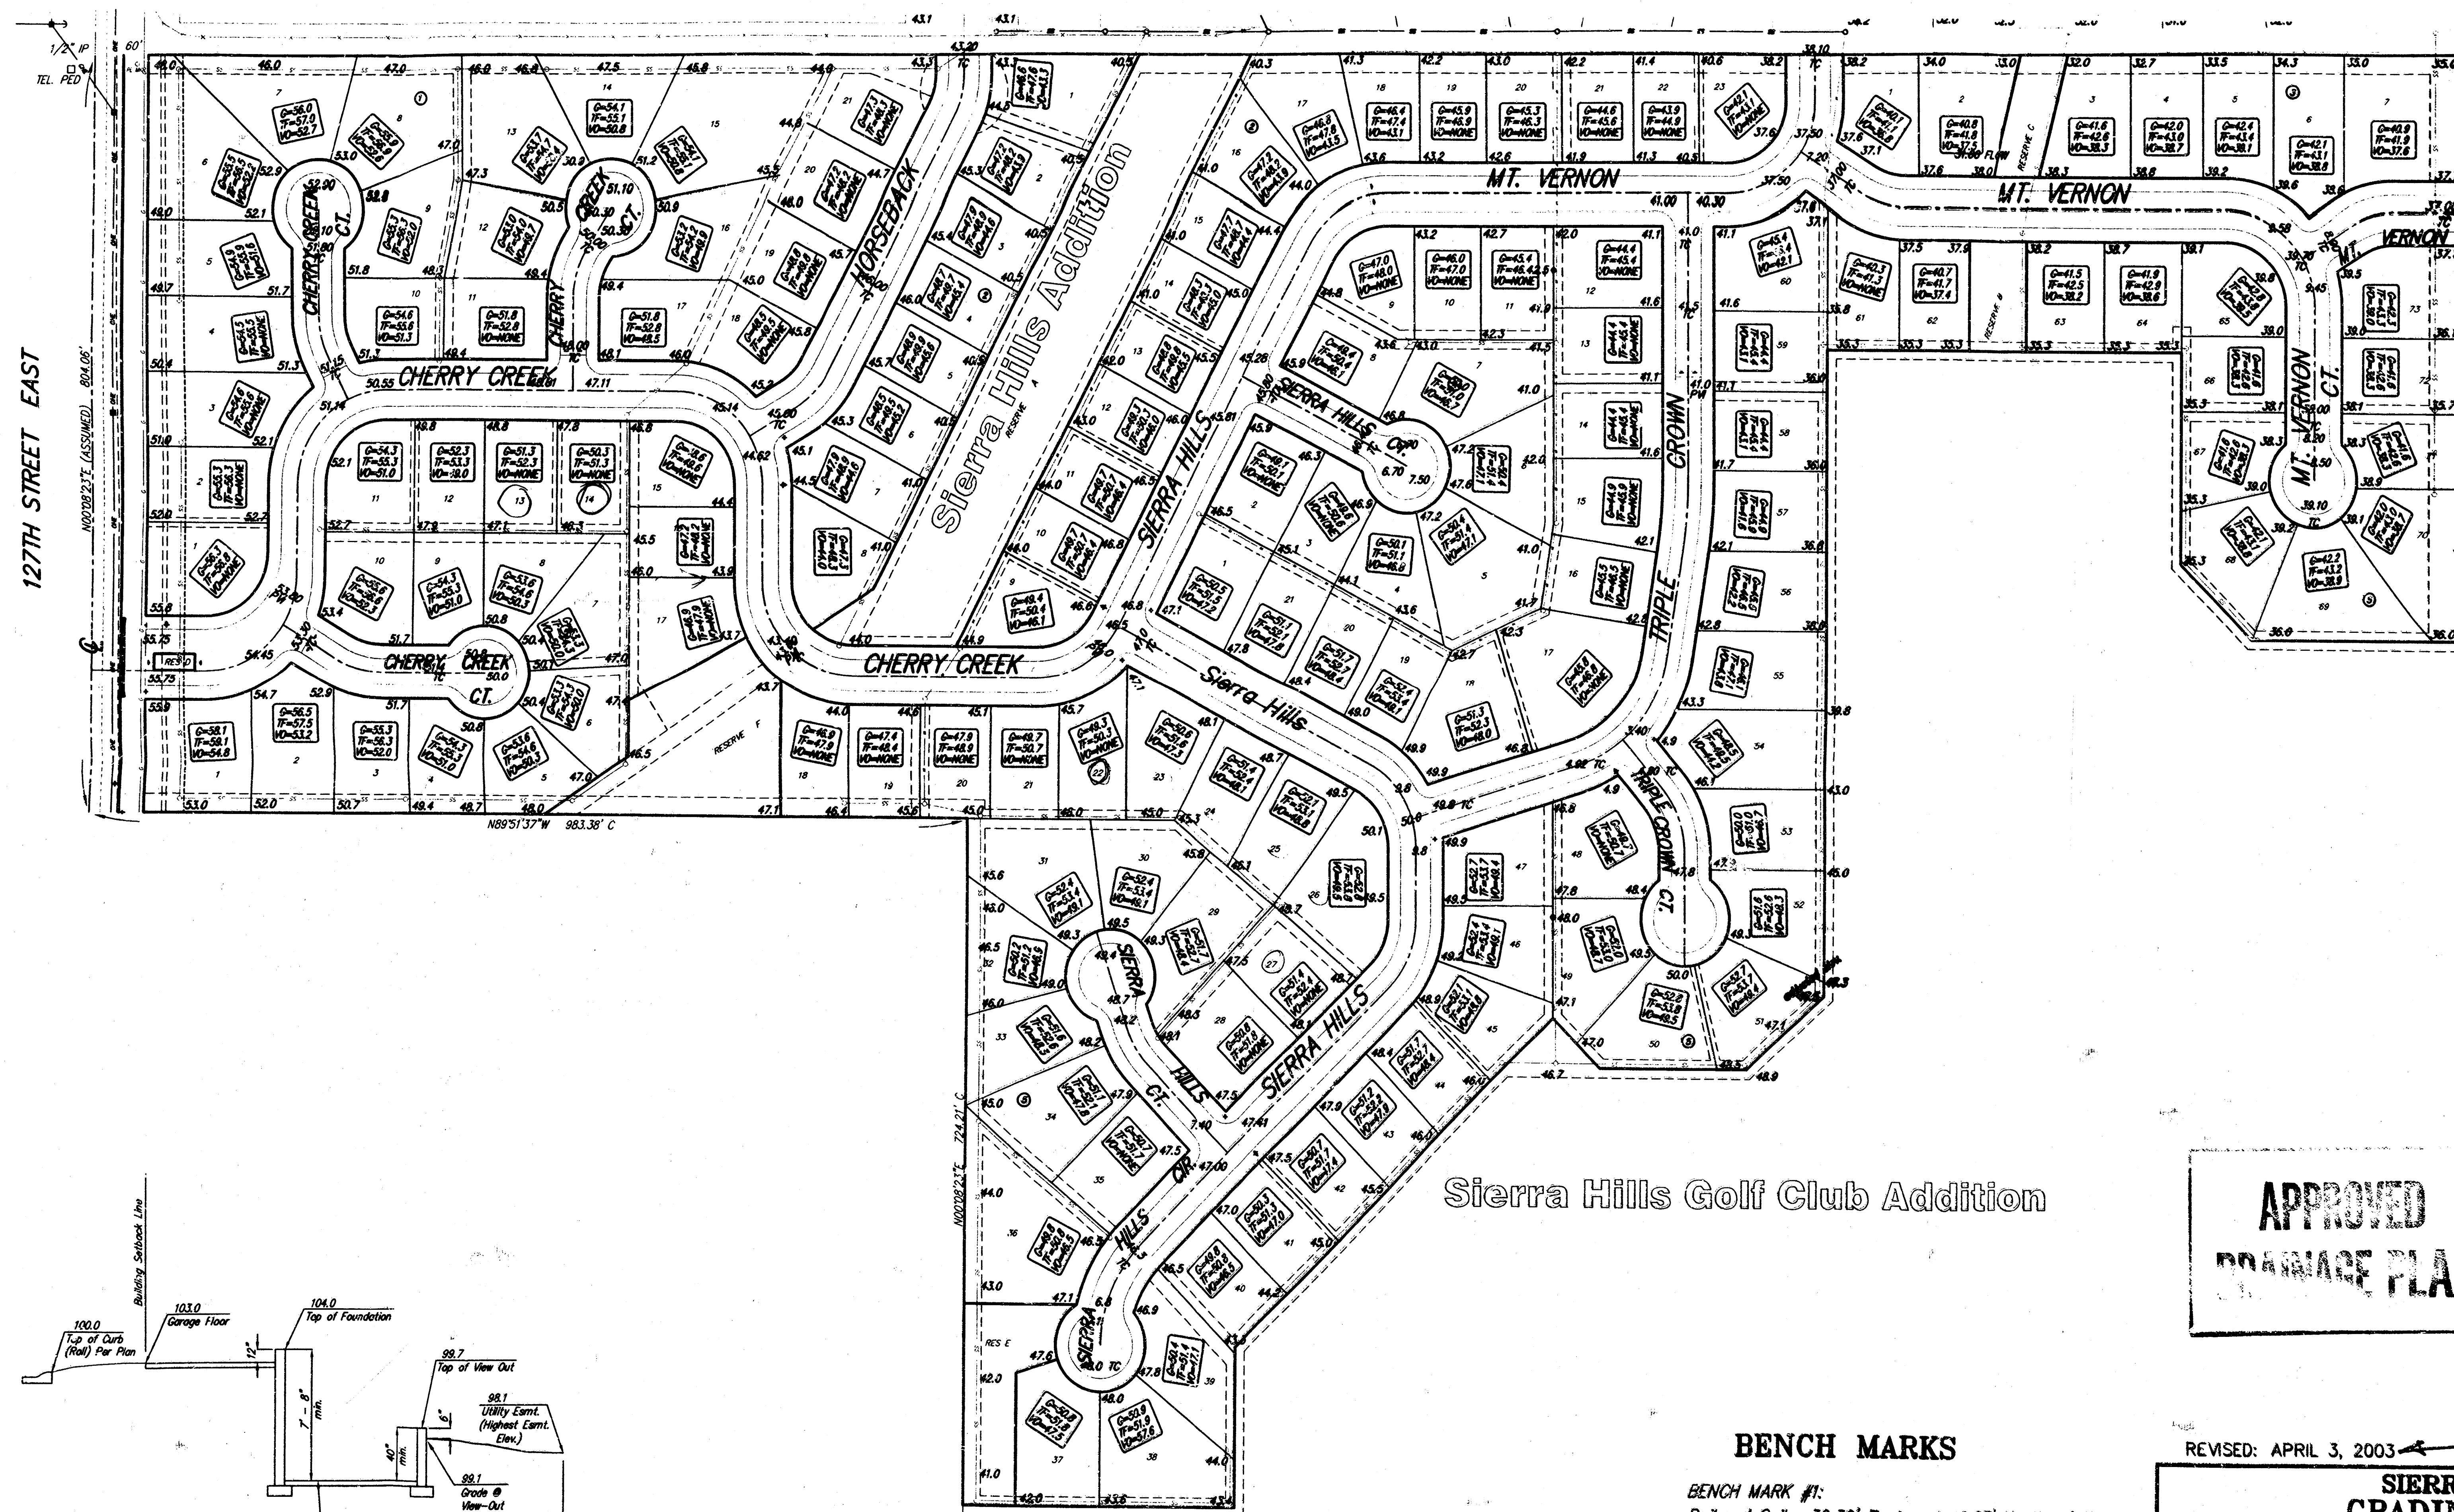

Section Through Typical View-Out Lot

BENCH MARKS


BENCH MARK #1:
 Railroad Spike 32.39' East and 40.87' North of the
 Centerline Intersection of Pawnee Avenue and 127th
 Street East.
 Elev. = 1348.62 NGVD

BENCH MARK #2:
 SRB Brass Disc 1008.17' East and 55.63' North of the
 Centerline Intersection of Pawnee Avenue and 127th
 Street East.
 Elev. = 1336.63 NGVD

**APPROVED
 DRAINAGE PLAN**

REVISED: APRIL 3, 2003

SIERRA HILLS GRADING PLAN WICHITA, KANSAS

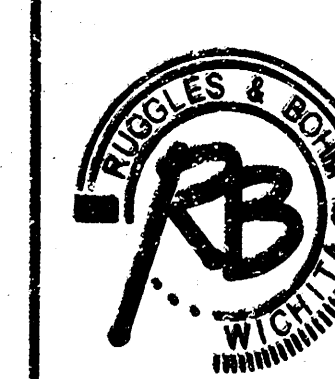

Ruggles & Bohm, P.A.
 Engineering, Surveying, Land Planning
 924 North Main
 Wichita, Kansas 67203
 www.rbkansas.com
 (316) 264-8908
 (316) 264-4021 fax
 E-mail: info@rbkansas.com

DESIGN	CMB
DRAWN	EJG
REVIEW	
UTILITY	
DATE	Apr. 3, 2003
SHEET	1
OF	1

DRAWING FILE
 Sierra Hills Grading

PROJECT NUMBER

REVISION 17 DEC '03