
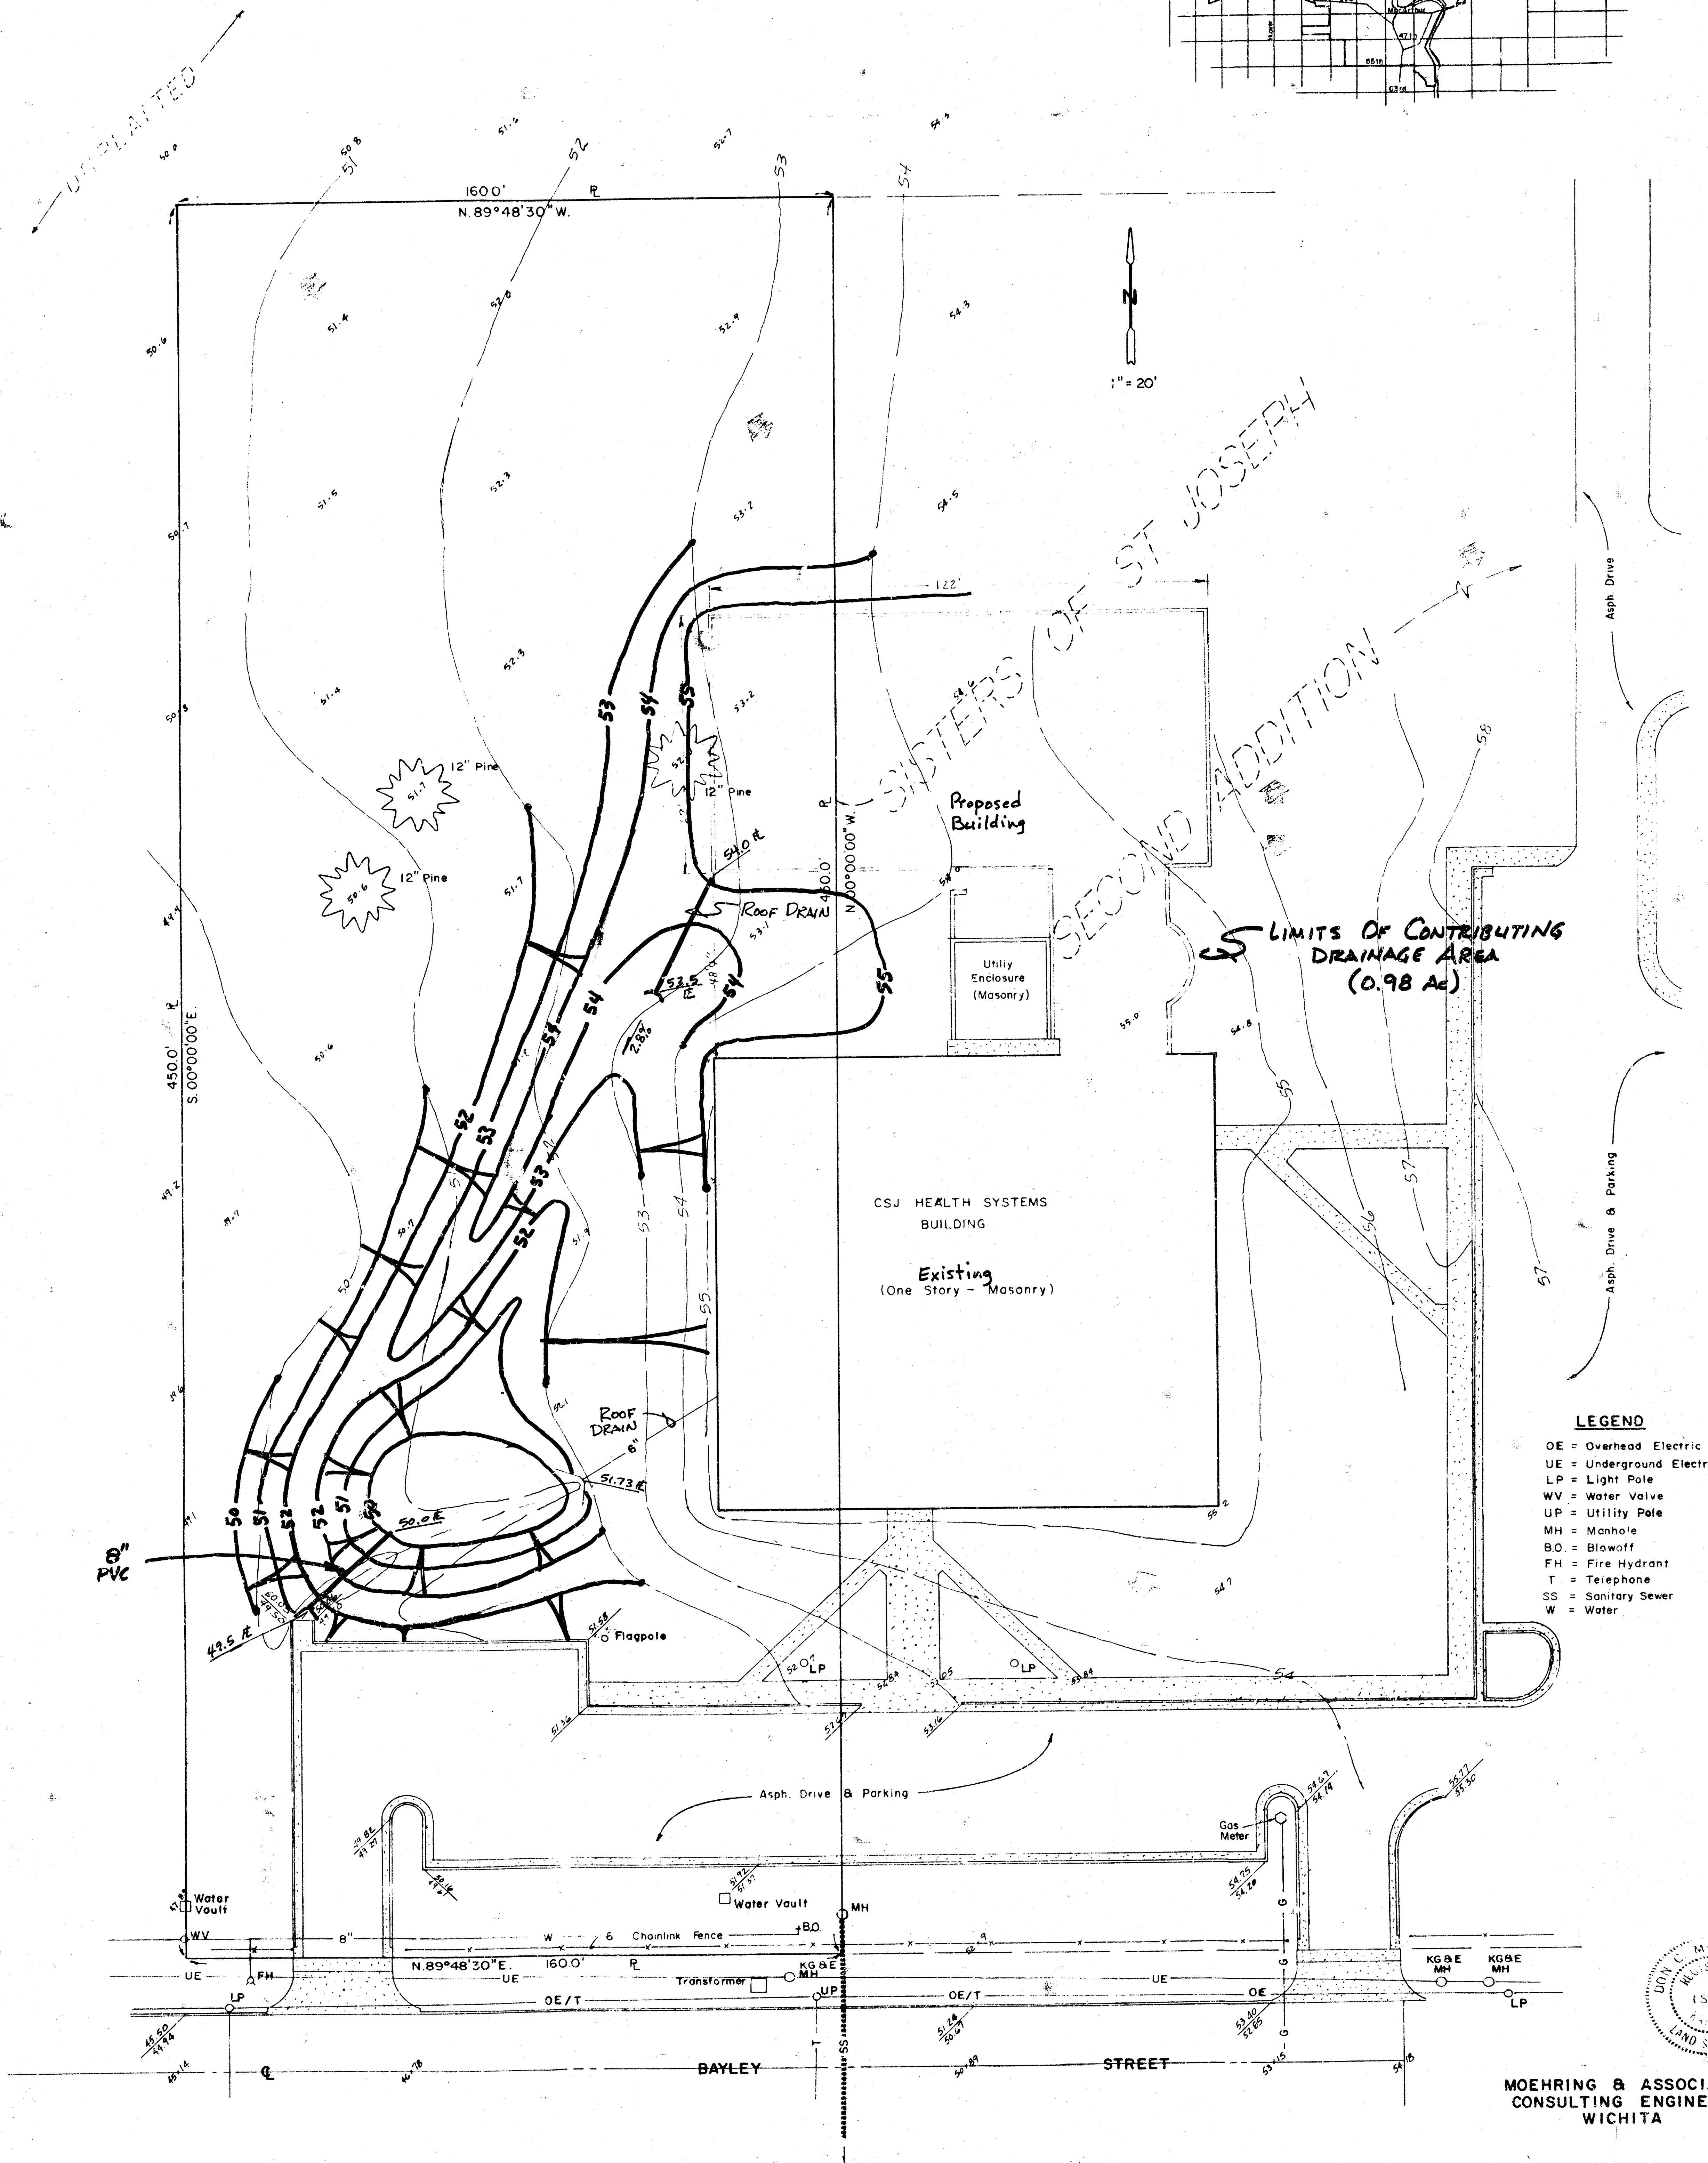
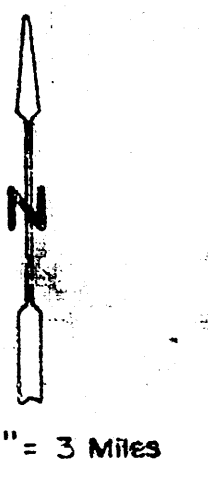



SISTERS OF ST. JOSEPH FOURTH ADDITION VICINITY MAP

LOT GRADING PLAN

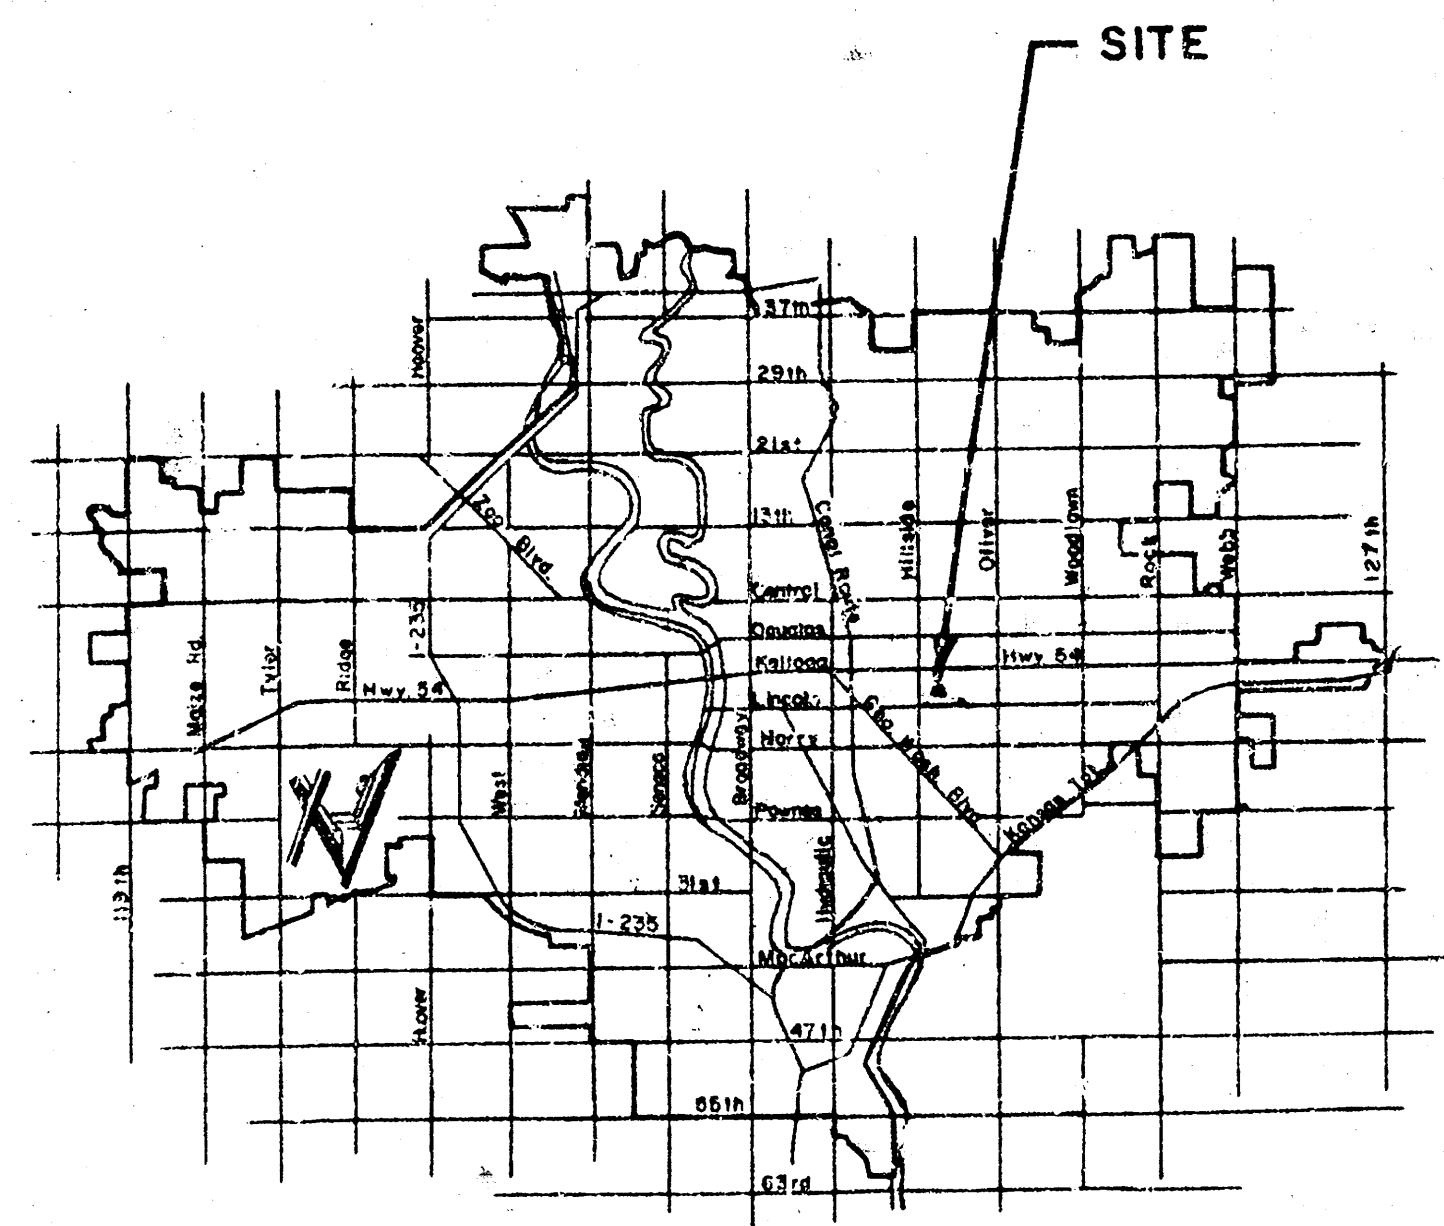

LEGEND


- OE = Overhead Electric
- UE = Underground Electric
- LP = Light Pole
- WV = Water Valve
- UP = Utility Pole
- MH = Manhole
- BO = Blowoff
- FH = Fire Hydrant
- T = Telephone
- SS = Sanitary Sewer
- W = Water

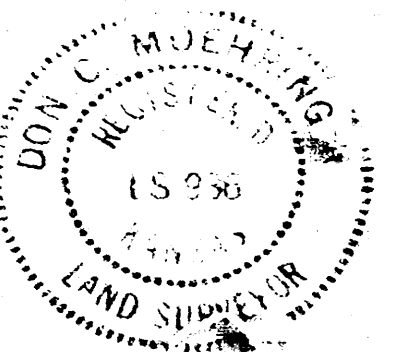

MOEHRING & ASSOCIATES
CONSULTING ENGINEERS
WICHITA

VICINITY MAP

LOT GRADING PLAN

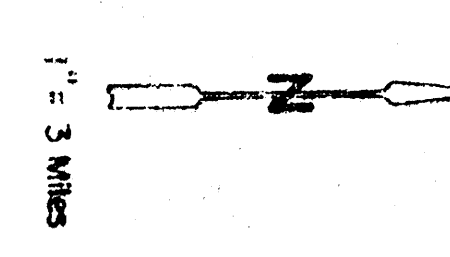

LEGEND