


# DRAINAGE PLAN

## SOUTHERN RIDGE 2ND ADDITION

### WICHITA, SEDGWICK COUNTY, KANSAS

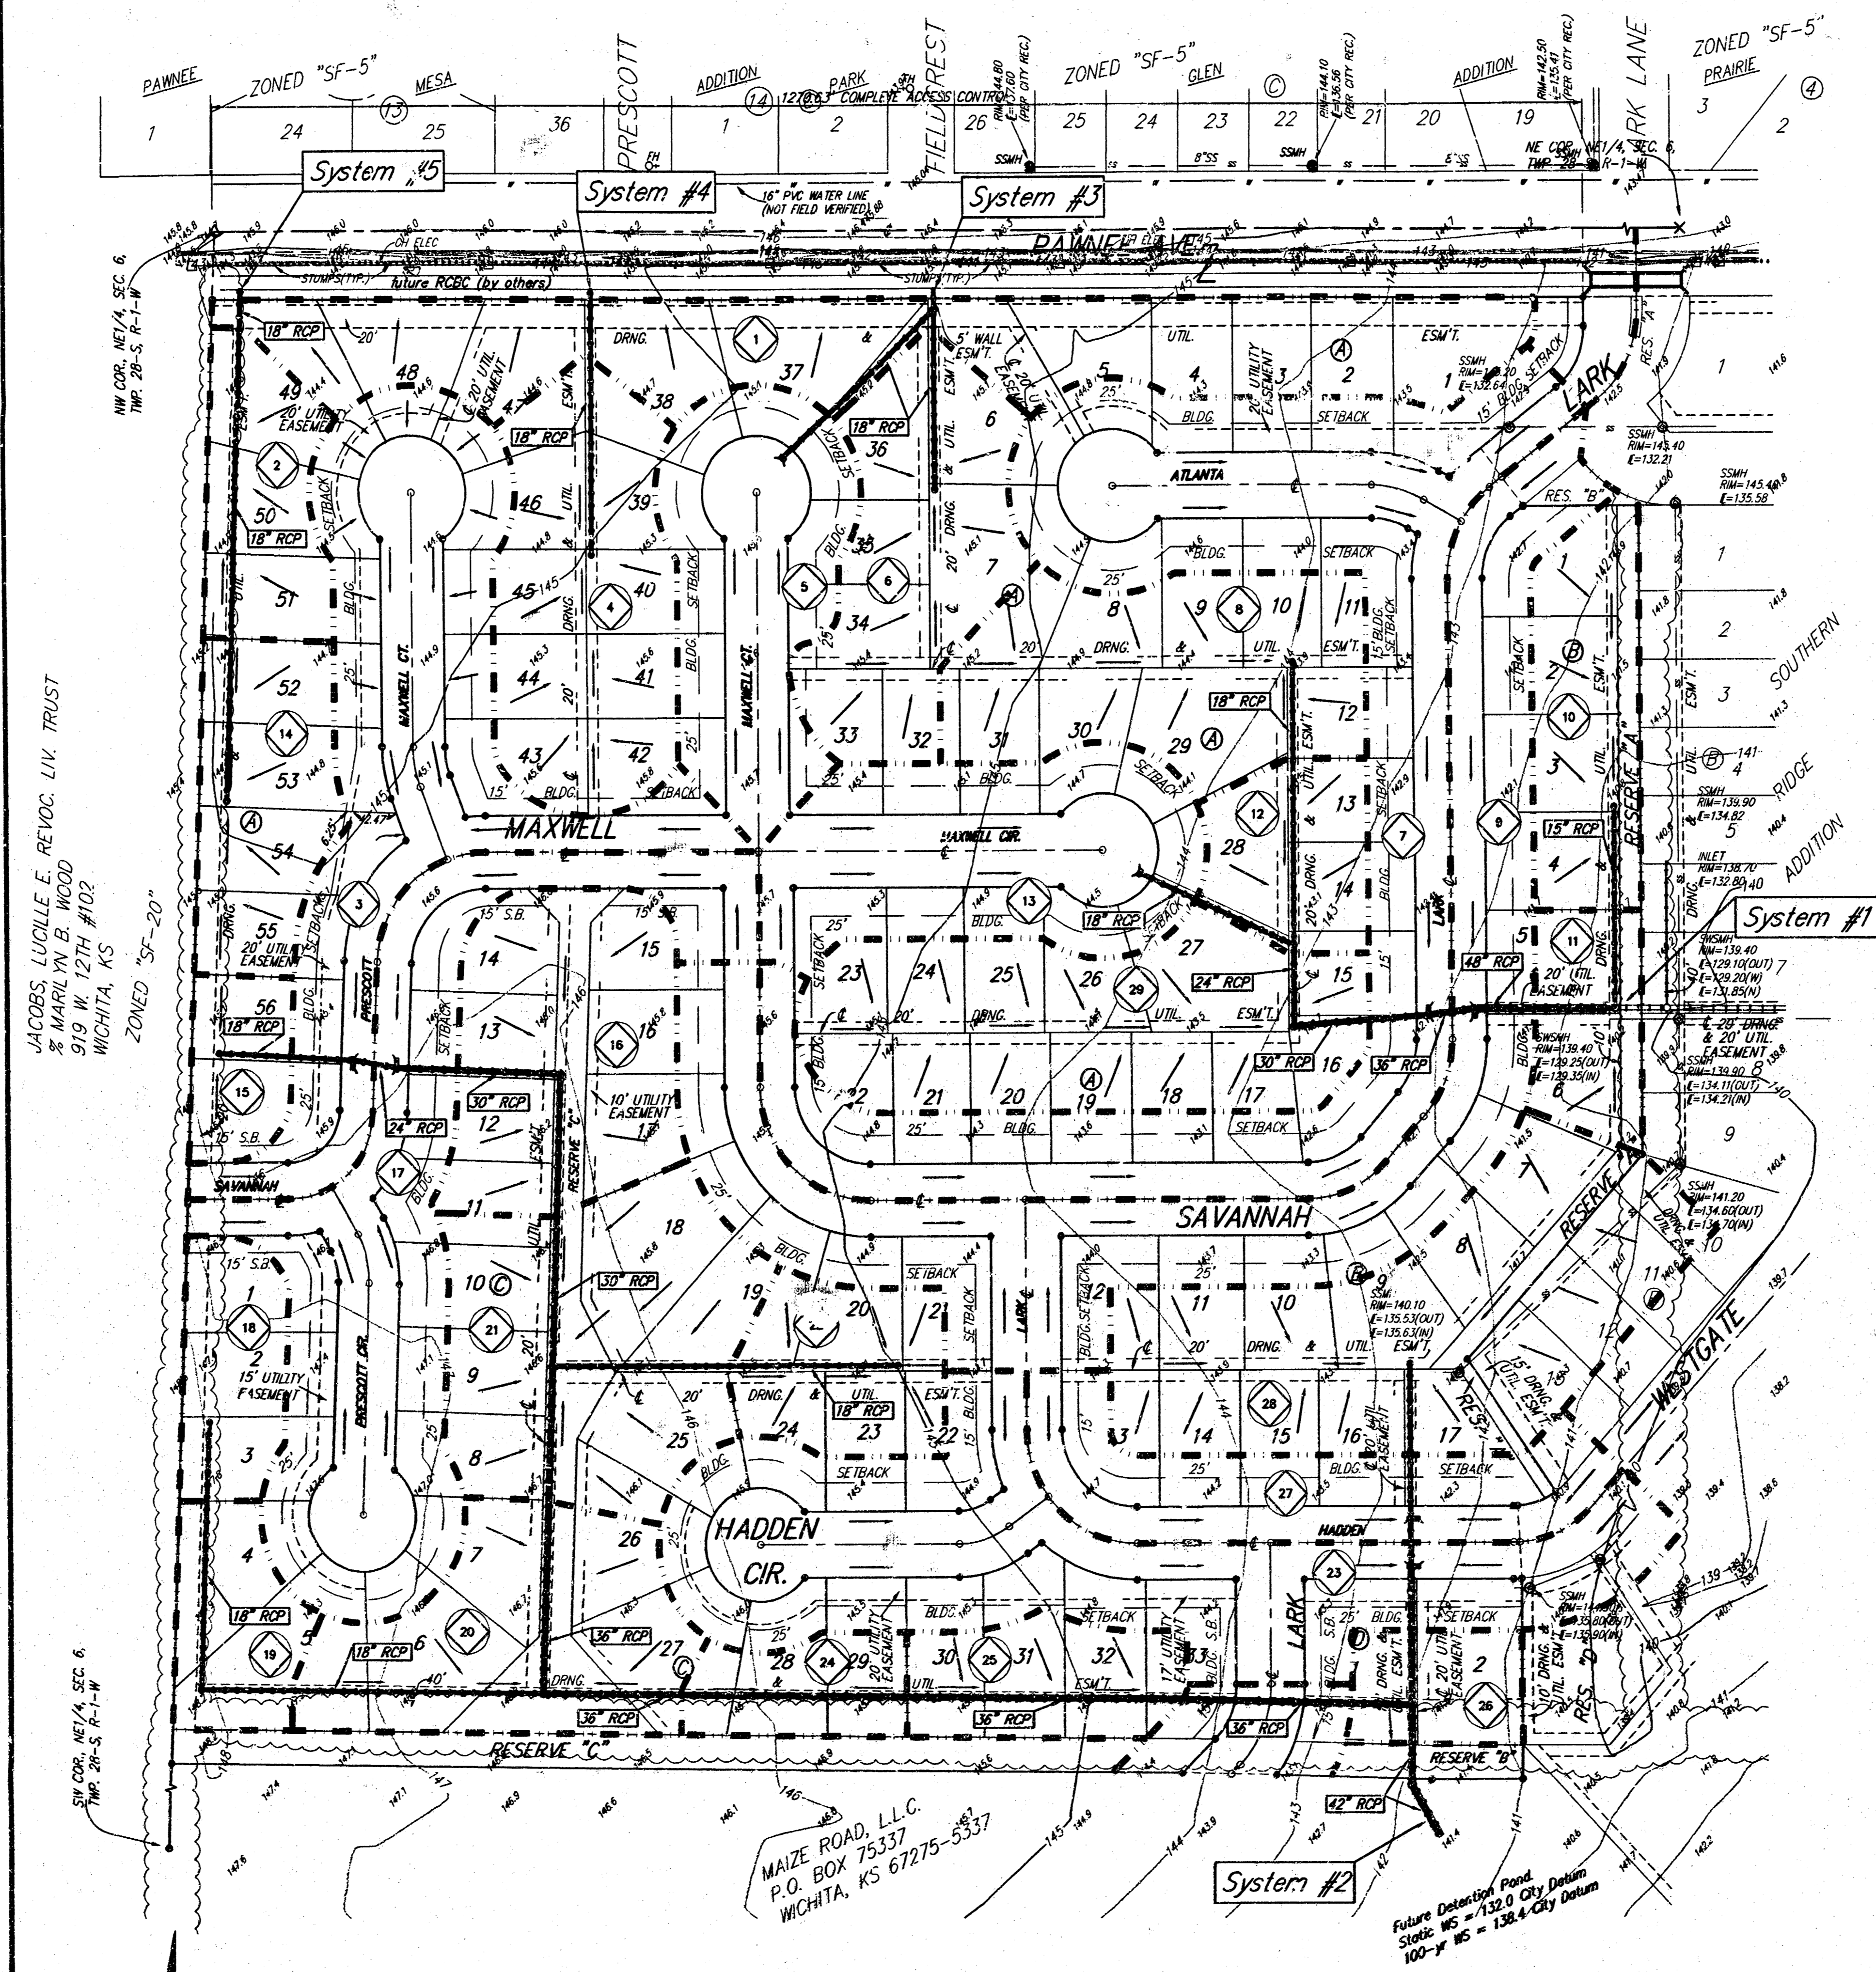

JACOBS, LUCILLE F. REVOC. LIV. TRUST  
 919 W. 12TH #102  
 WICHITA, KS

MAIZE ROAD, L.L.C.  
 P.O. BOX 75337  
 WICHITA, KS 67275-5337

Future Detention Pond  
 100-yr WS = 138.4 City Datum

0 100 200  
 DATE OF PREPARATION: 30 JUNE 2004  
 DATE OF TOPOGRAPHY: 1 JUNE 2002  
 CONTOUR INTERVALS: 1 FOOT

BENCHMARK:  
 City of Wichita Benchmark Disc -  
 SW Corner of the intersection of  
 Pawnee & Maize Rd.  
 44' South of centerline  
 49.8' West of centerline  
 12' East of fence  
 65' SW of Sec. corner iron  
 Elev. = 135.12 City Datum  
 1222.52 NGVD29

