


Southglen 2<sup>nd</sup>

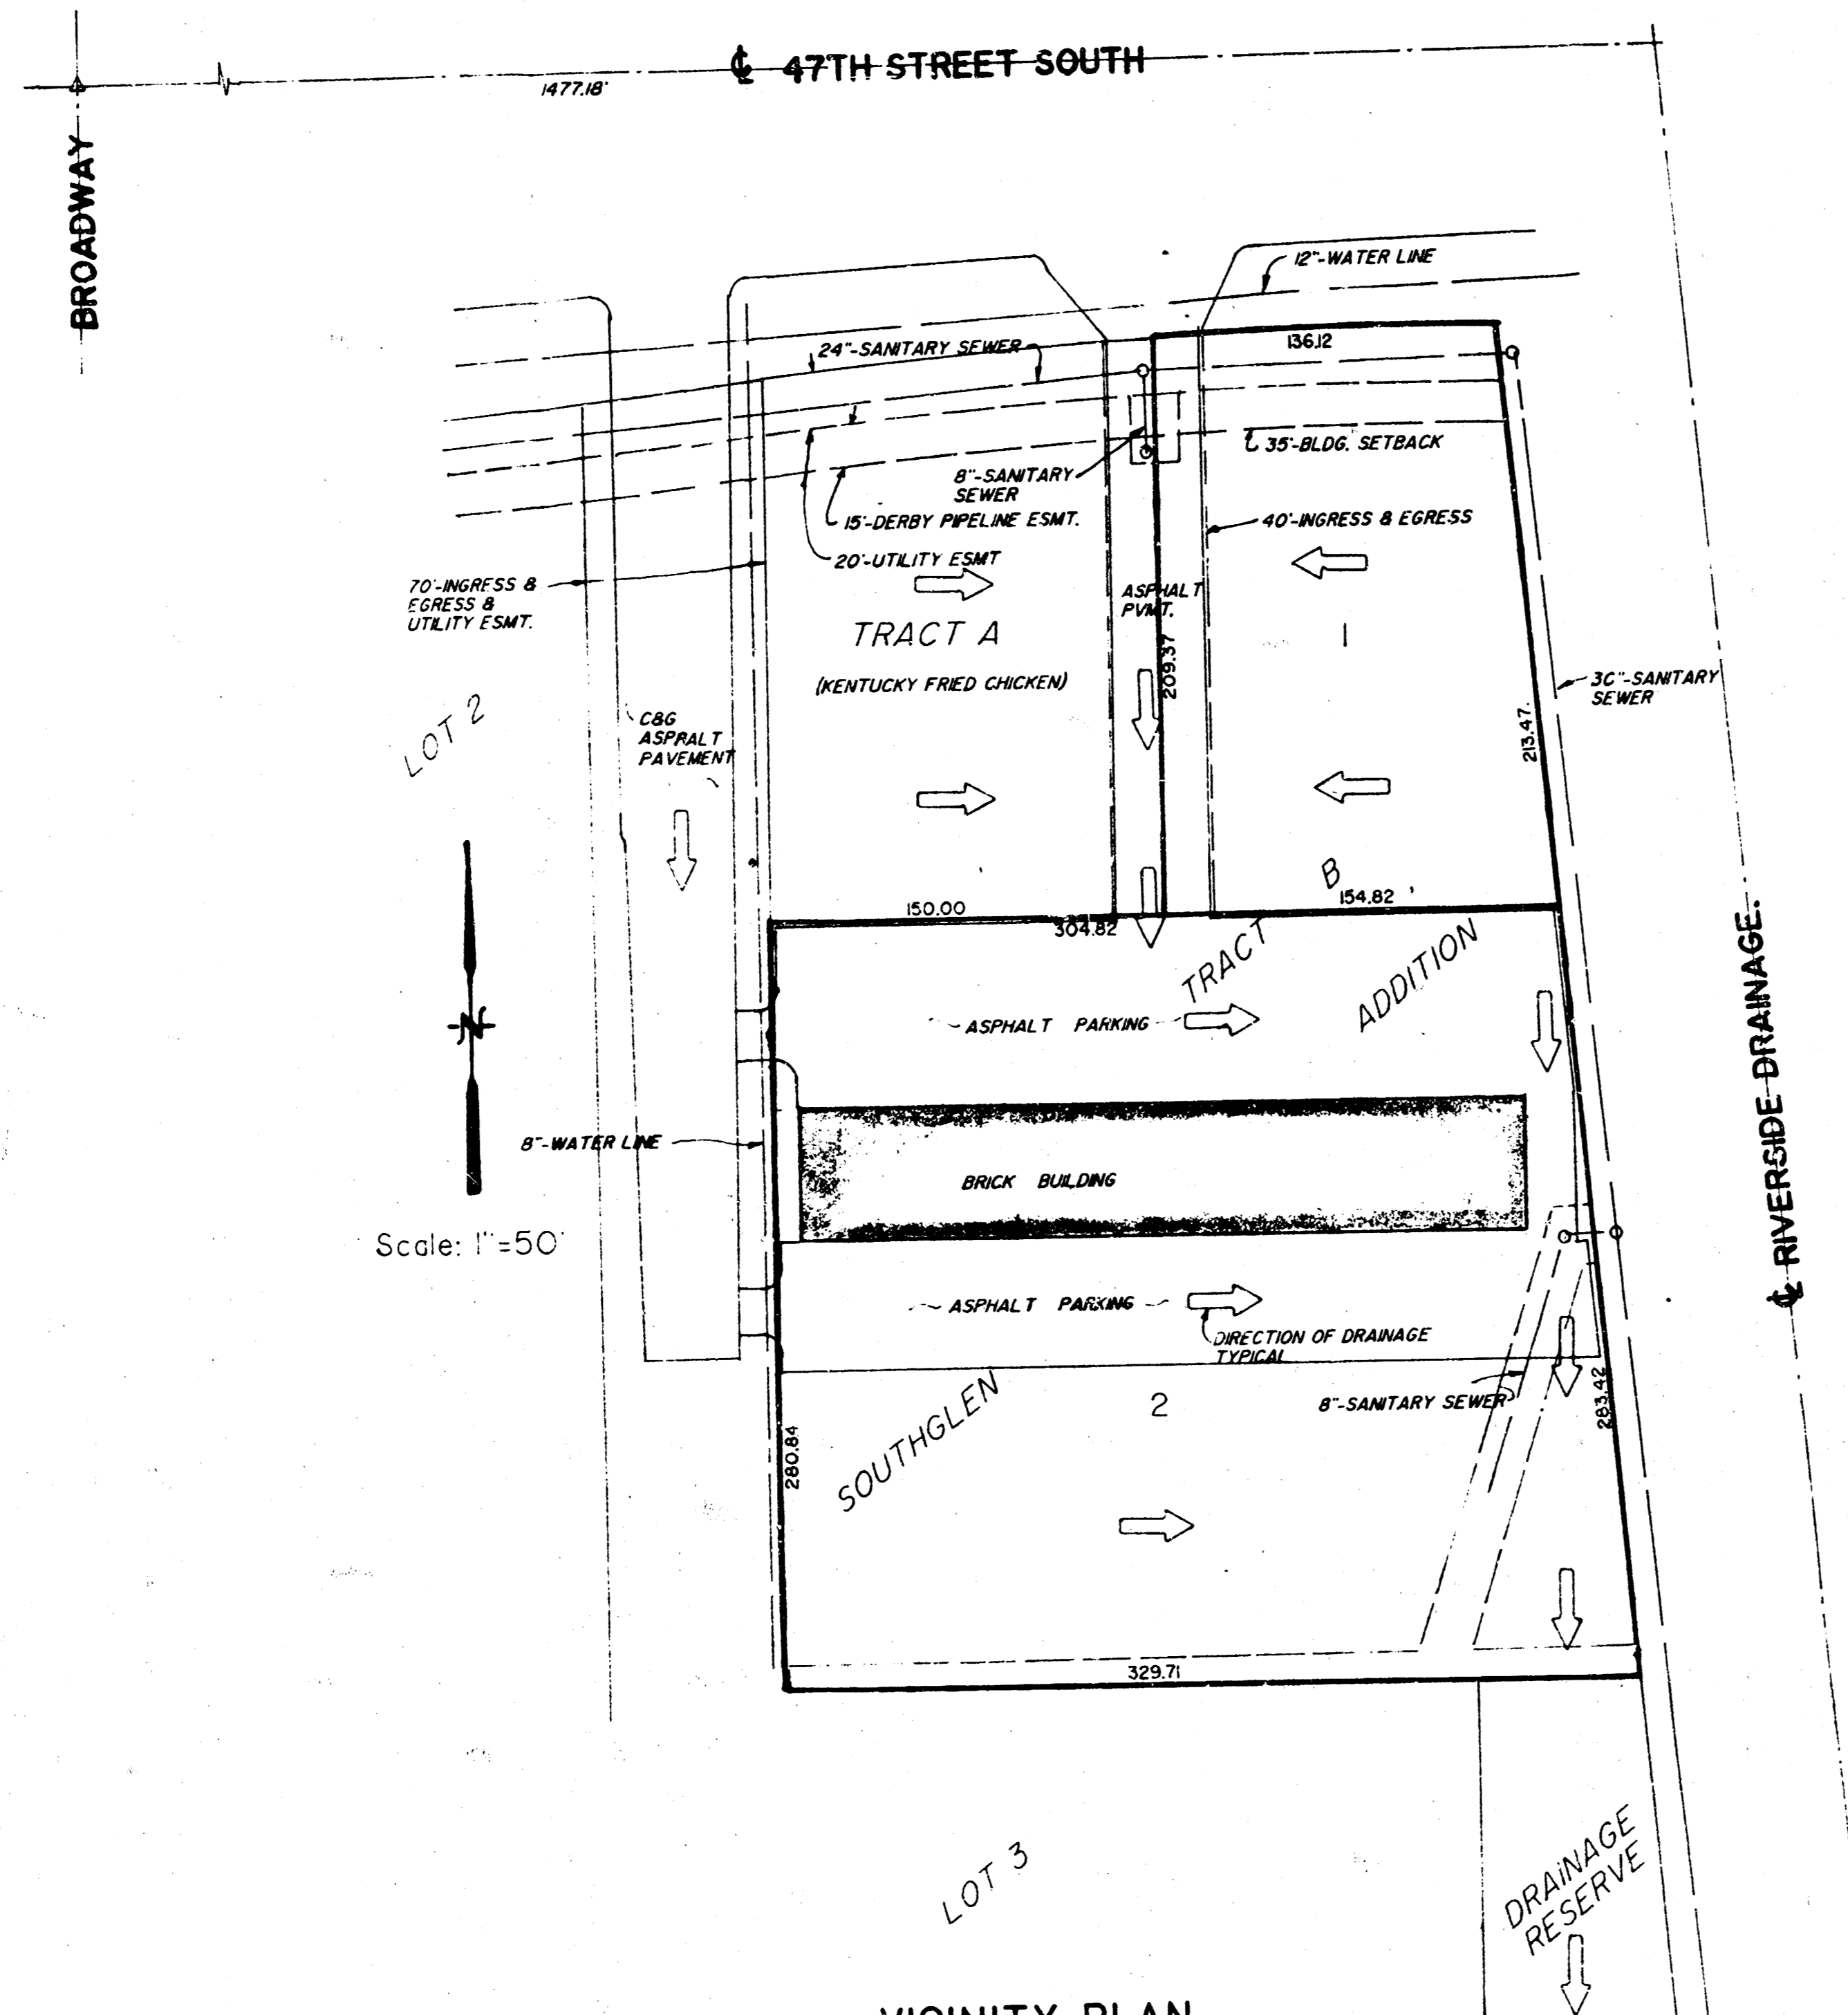

VICINITY PLAN  
REPLAT OF TRACT B, LOT 2, BLOCK A  
SOUTHGLEN ADDITION, WICHITA, SEDGWICK COUNTY, KANSAS

MUNICIPAL ENGINEERS  
Civil Engineers & Land Surveyors  
254 Leavenworth, Suite 201  
Wichita, Kansas 67211