


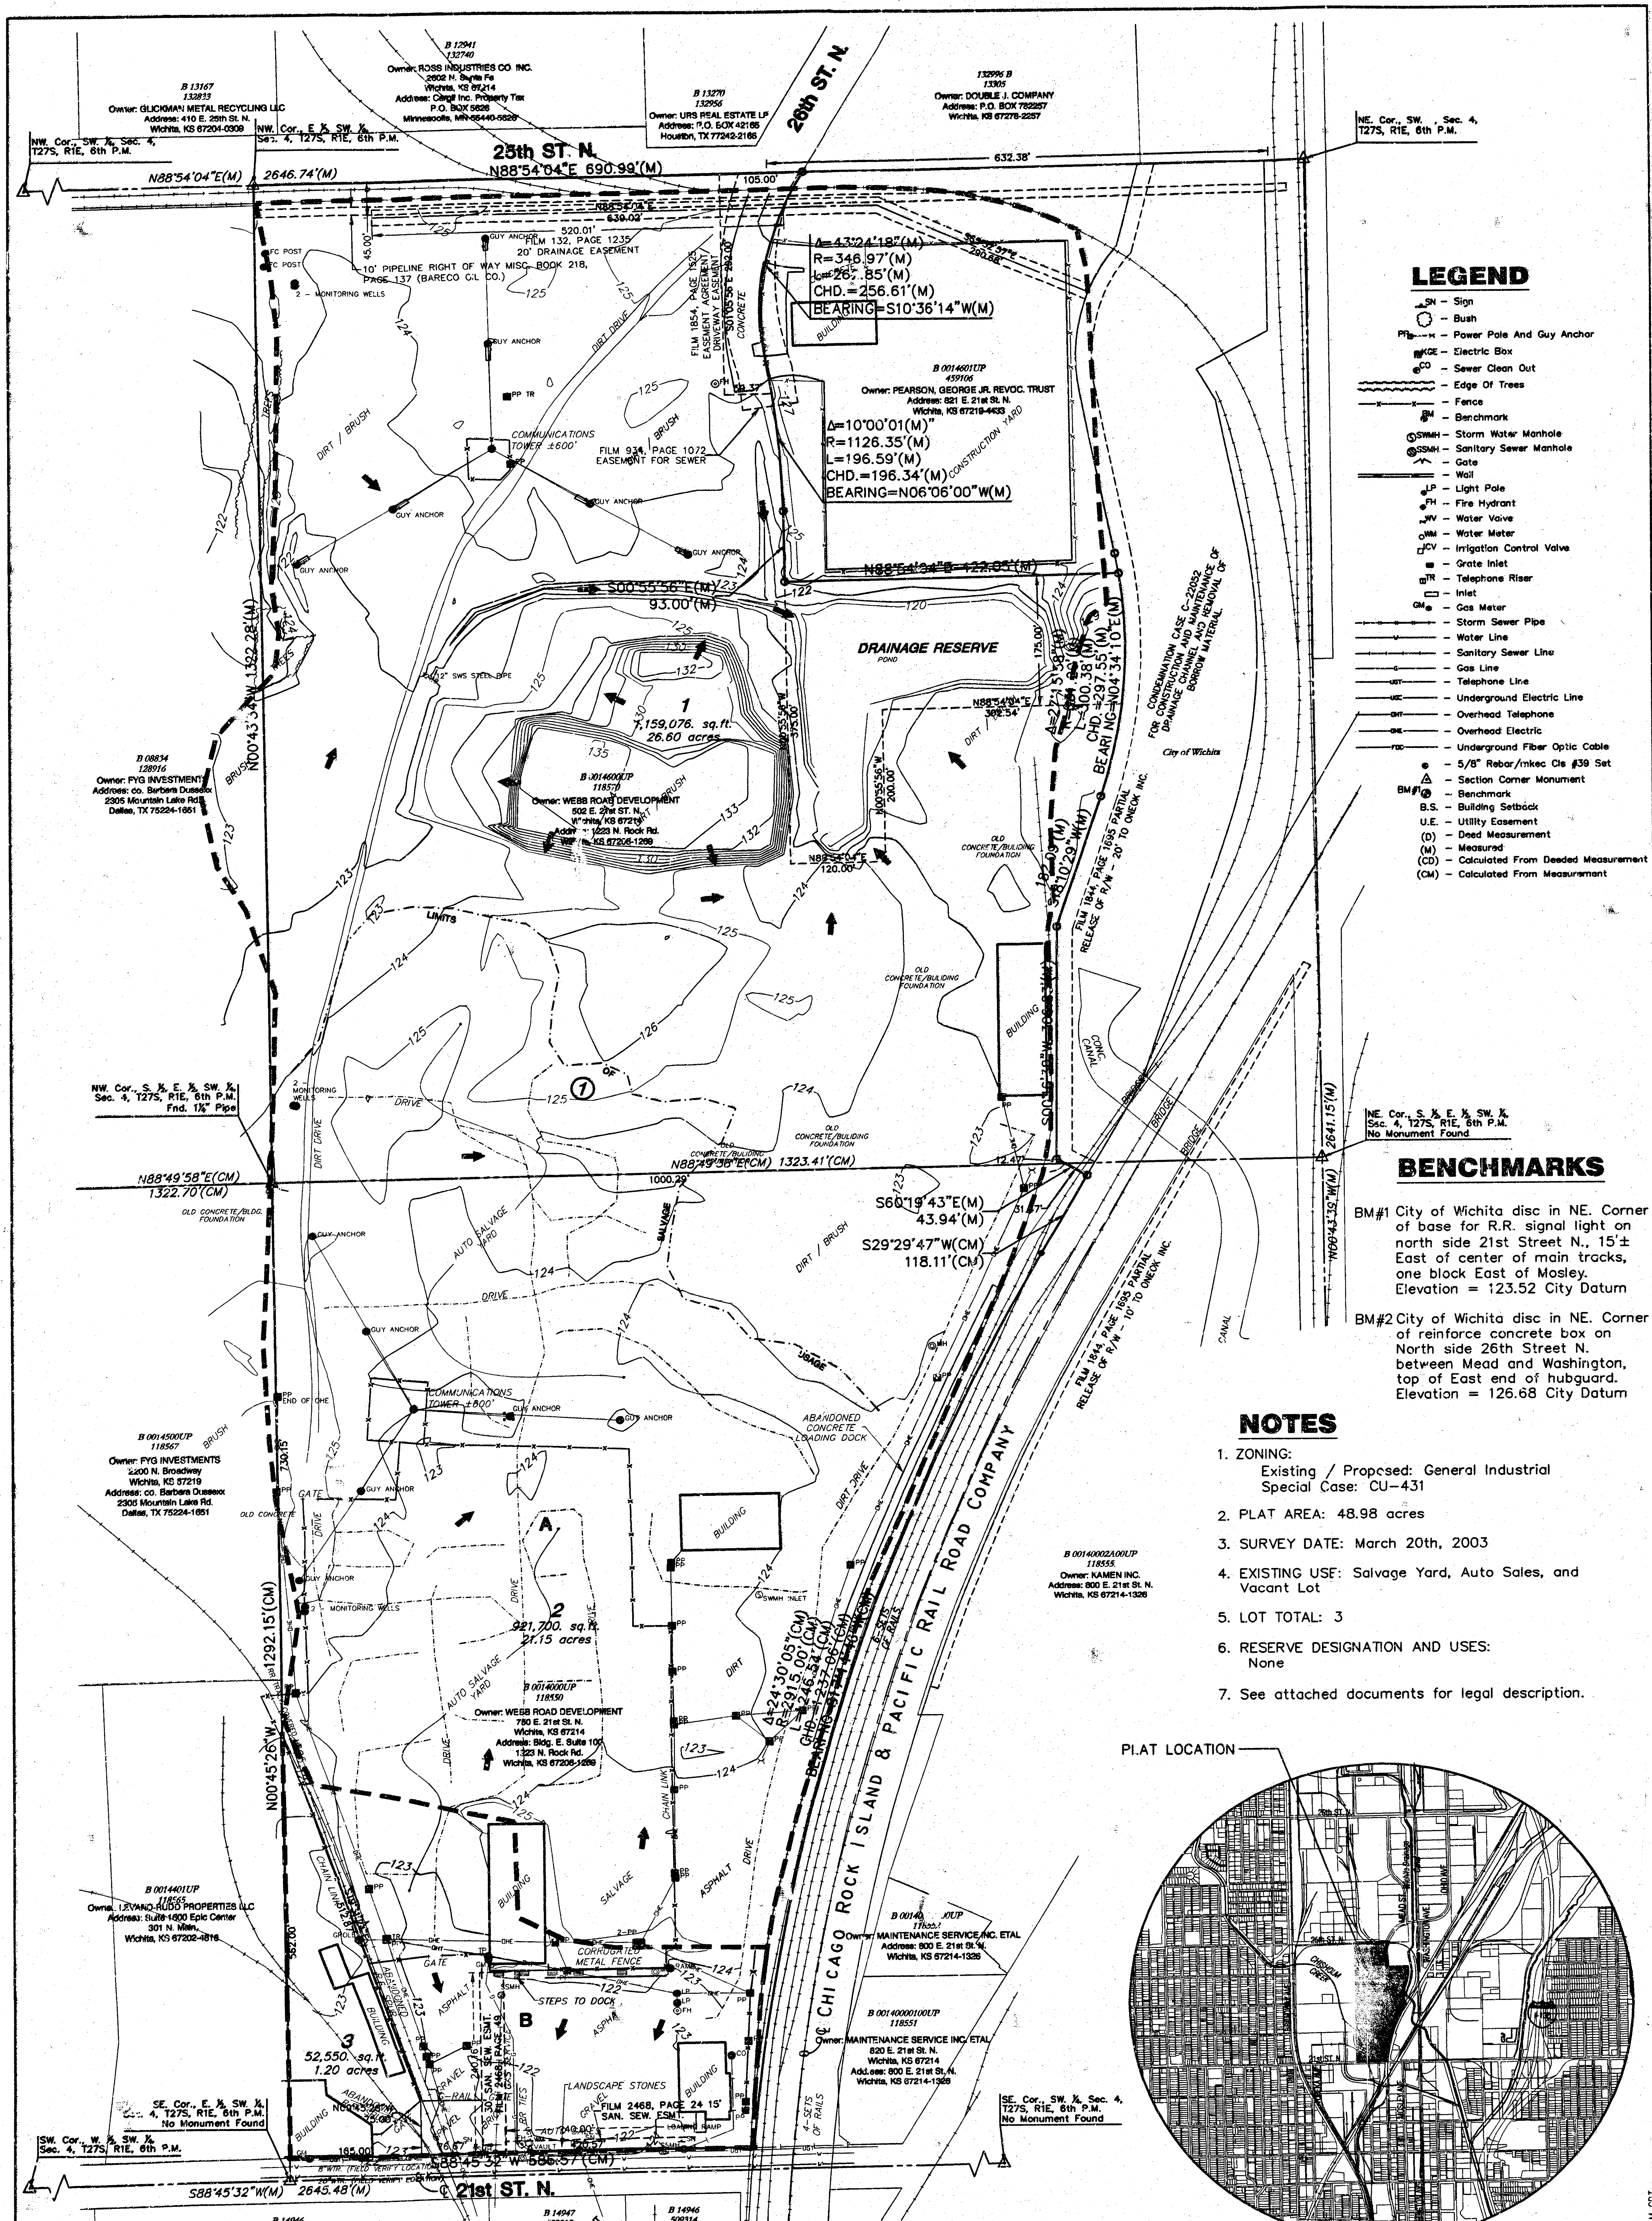

DRAINAGE AND UTILITY PLAN **STOCKYARD INDUSTRIAL PARK ADDITION**

OWNERS/DEVELOPER: WEBB ROAD DEVELOPMENT INC. BLDG. E SUITE 100, 1223 N. ROCK RD. WICHITA, KS 67206-1269 316-636-2100

DATE: APRIL 2003

MKEC
ENGINEERING
CONSULTANTS
411 N. WEBB ROAD
WICHITA, KS. 67206
316-664-9600