


SYCAMORE VILLAGE 4TH ADDITION
(Drainage)

DESCRIPTION	AREA	T _c	C	L ₂	L ₁₀₀	Q ₂	Q ₁₀₀
A1	3.74	10	0.6	4.73	10.52	2.1	4.7
A2	2.76	15	0.6	4.06	8.98	6.7	14.9

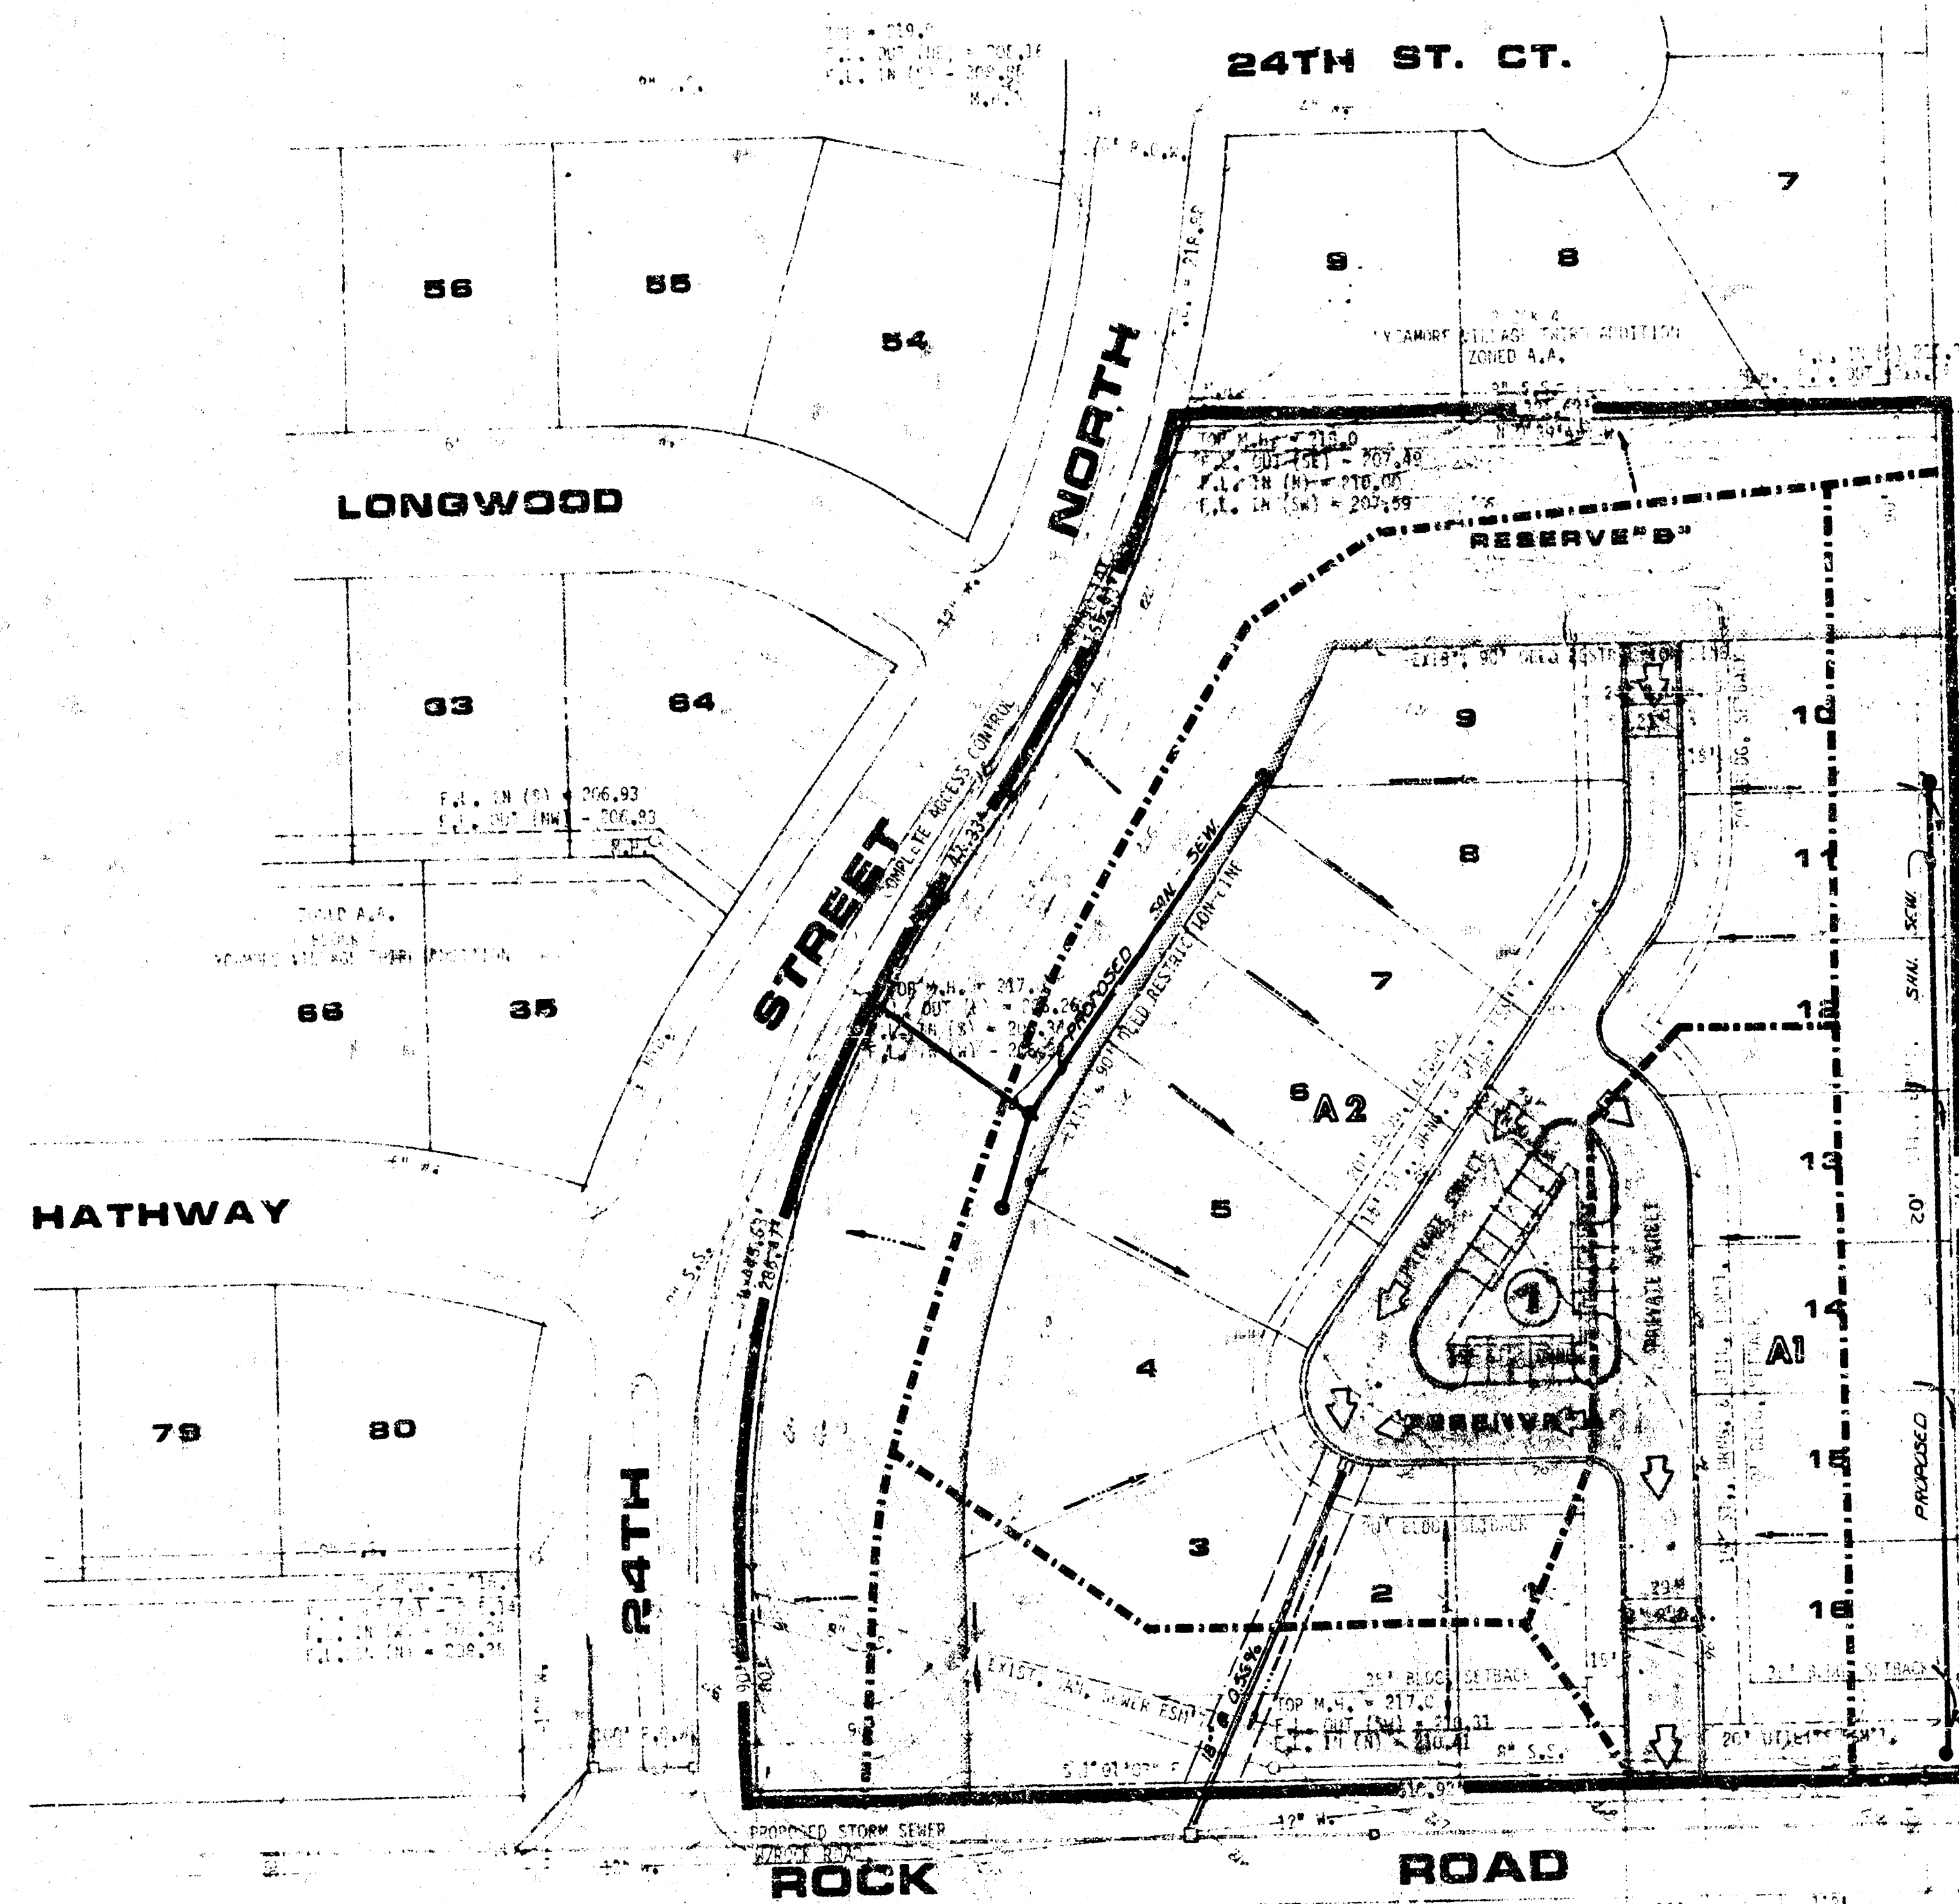

DRAINAGE PLAN & UTILITY LAYOUT FOR

SYCAMORE VILLAGE 4TH



MID-KANSAS ENGINEERING CONSULTANTS PA
3500 NORTH ROCK ROAD
BUILDING 1800
WICHITA, KANSAS 67226
602-6561